



LIMITS OF WORK ZONE FOR THIS STAGE


LEGEND

- ○ ○ TYPE I OR II BARRICADES (OR DRUMS) WITH MONO-DIRECTIONAL STEADY-BURN LIGHTS @ 50' CENTERS (25' SPACING IN TAPERS, 10' SPACING IN CORNER RADII)
- ⊥ ⊥ TYPE III BARRICADE WITH FLASHING LIGHTS
- ↑ TEMPORARY TRAFFIC SIGN
- ⇄ DIRECTION OF TRAFFIC
- FLASHING AMBER BEACON

NOTE:

ALL PAVEMENT MARKINGS ON FINAL PAVEMENT SHALL BE TYPE III TAPE, OTHERWISE ALL PAVEMENT MARKINGS WILL BE TEMPORARY PAVEMENT MARKINGS

ALL DIAMOND SHAPE CONSTRUCTION WARNING SIGNS SHALL BE 48" X 48" UNLESS OTHERWISE NOTED

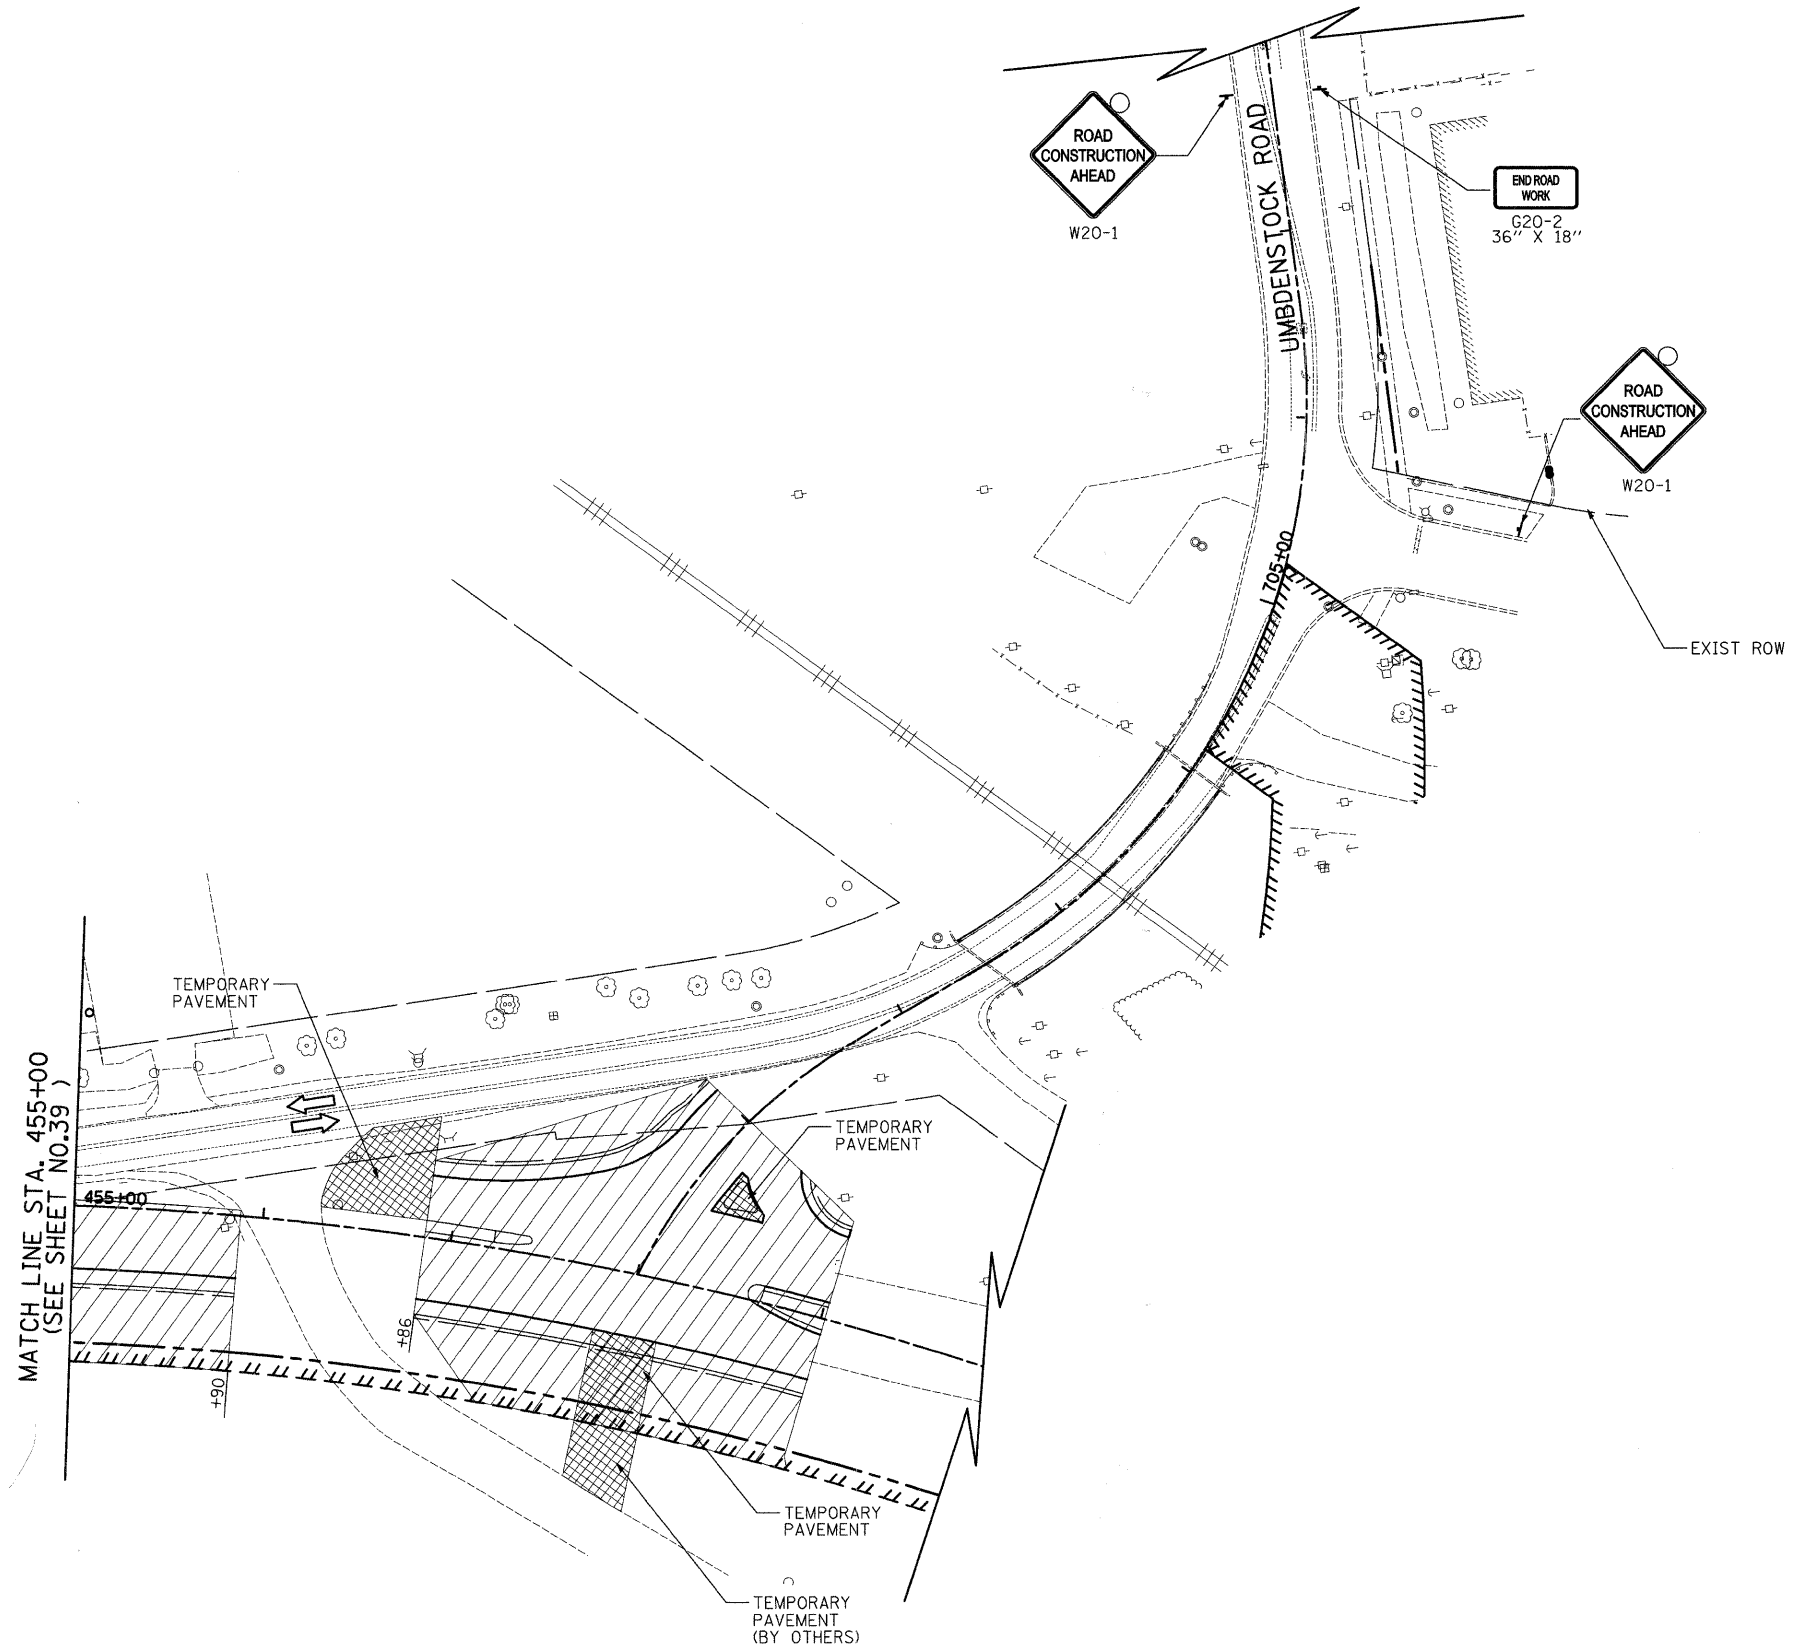

STEARNS ROAD

FILE NAME =	USER NAME = jsm	DESIGNED - JSM	REVISED -	KANE COUNTY DIVISION OF TRANSPORTATION	MAINTENANCE OF TRAFFIC - STEARNS ROAD STAGE 2A			F.A. RTE.	SECTION	COUNTY	TOTAL SHEETS	SHEET NO.
	PLOT SCALE = 50,0000' / IN.	CHECKED - DNM	REVISED -					361	06-00214-25-BR	KANE	220	40
PLOT DATE = 3/30/2009	DATE - 3/30/09	REVISED -	REVISED -	SCALE: 1" = 50' SHEET NO. 4 OF 14 SHEETS STA. 455+00 TO STA.			CONTRACT NO. 63076					
							FED. ROAD DIST. NO. 1 ILLINOIS FED. AID PROJECT					