



LIMITS OF WORK ZONE  
FOR THIS STAGE

LEGEND


- ○ ○ TYPE I OR II BARRICADES (OR DRUMS) WITH MONO-DIRECTIONAL STEADY-BURN LIGHTS @ 50' CTRS (25' SPACING IN TAPERS, 10' SPACING IN CORNER RADII)
- ⊥ ⊥ TYPE III BARRICADE WITH FLASHING LIGHTS
- ↑ TEMPORARY TRAFFIC SIGN ON PERMANENT SUPPORT
- ⇨ DIRECTION OF TRAFFIC
- FLASHING AMBER BEACON

NOTE:

ALL PAVEMENT MARKINGS ON FINAL PAVEMENT SHALL BE TYPE III TAPE, OTHERWISE ALL PAVEMENT MARKINGS WILL BE TEMPORARY PAVEMENT MARKINGS

ALL DIAMOND SHAPE CONSTRUCTION WARNING SIGNS SHALL BE 48" X 48" UNLESS OTHERWISE NOTED

EXISTING W11-10 (TRUCK CROSSING) SIGNS SHALL REMAIN IN PLACE TO WARN MOTORISTS ABOUT TRUCKS ENTERING AND LEAVING HIGHWAY, IF THE EXISTING SIGNS ARE REMOVED FOR ANY REASON, TEMPORARY BARRICADE MOUNTED W11-10 SHALL BE INSTALL IN PLACE.

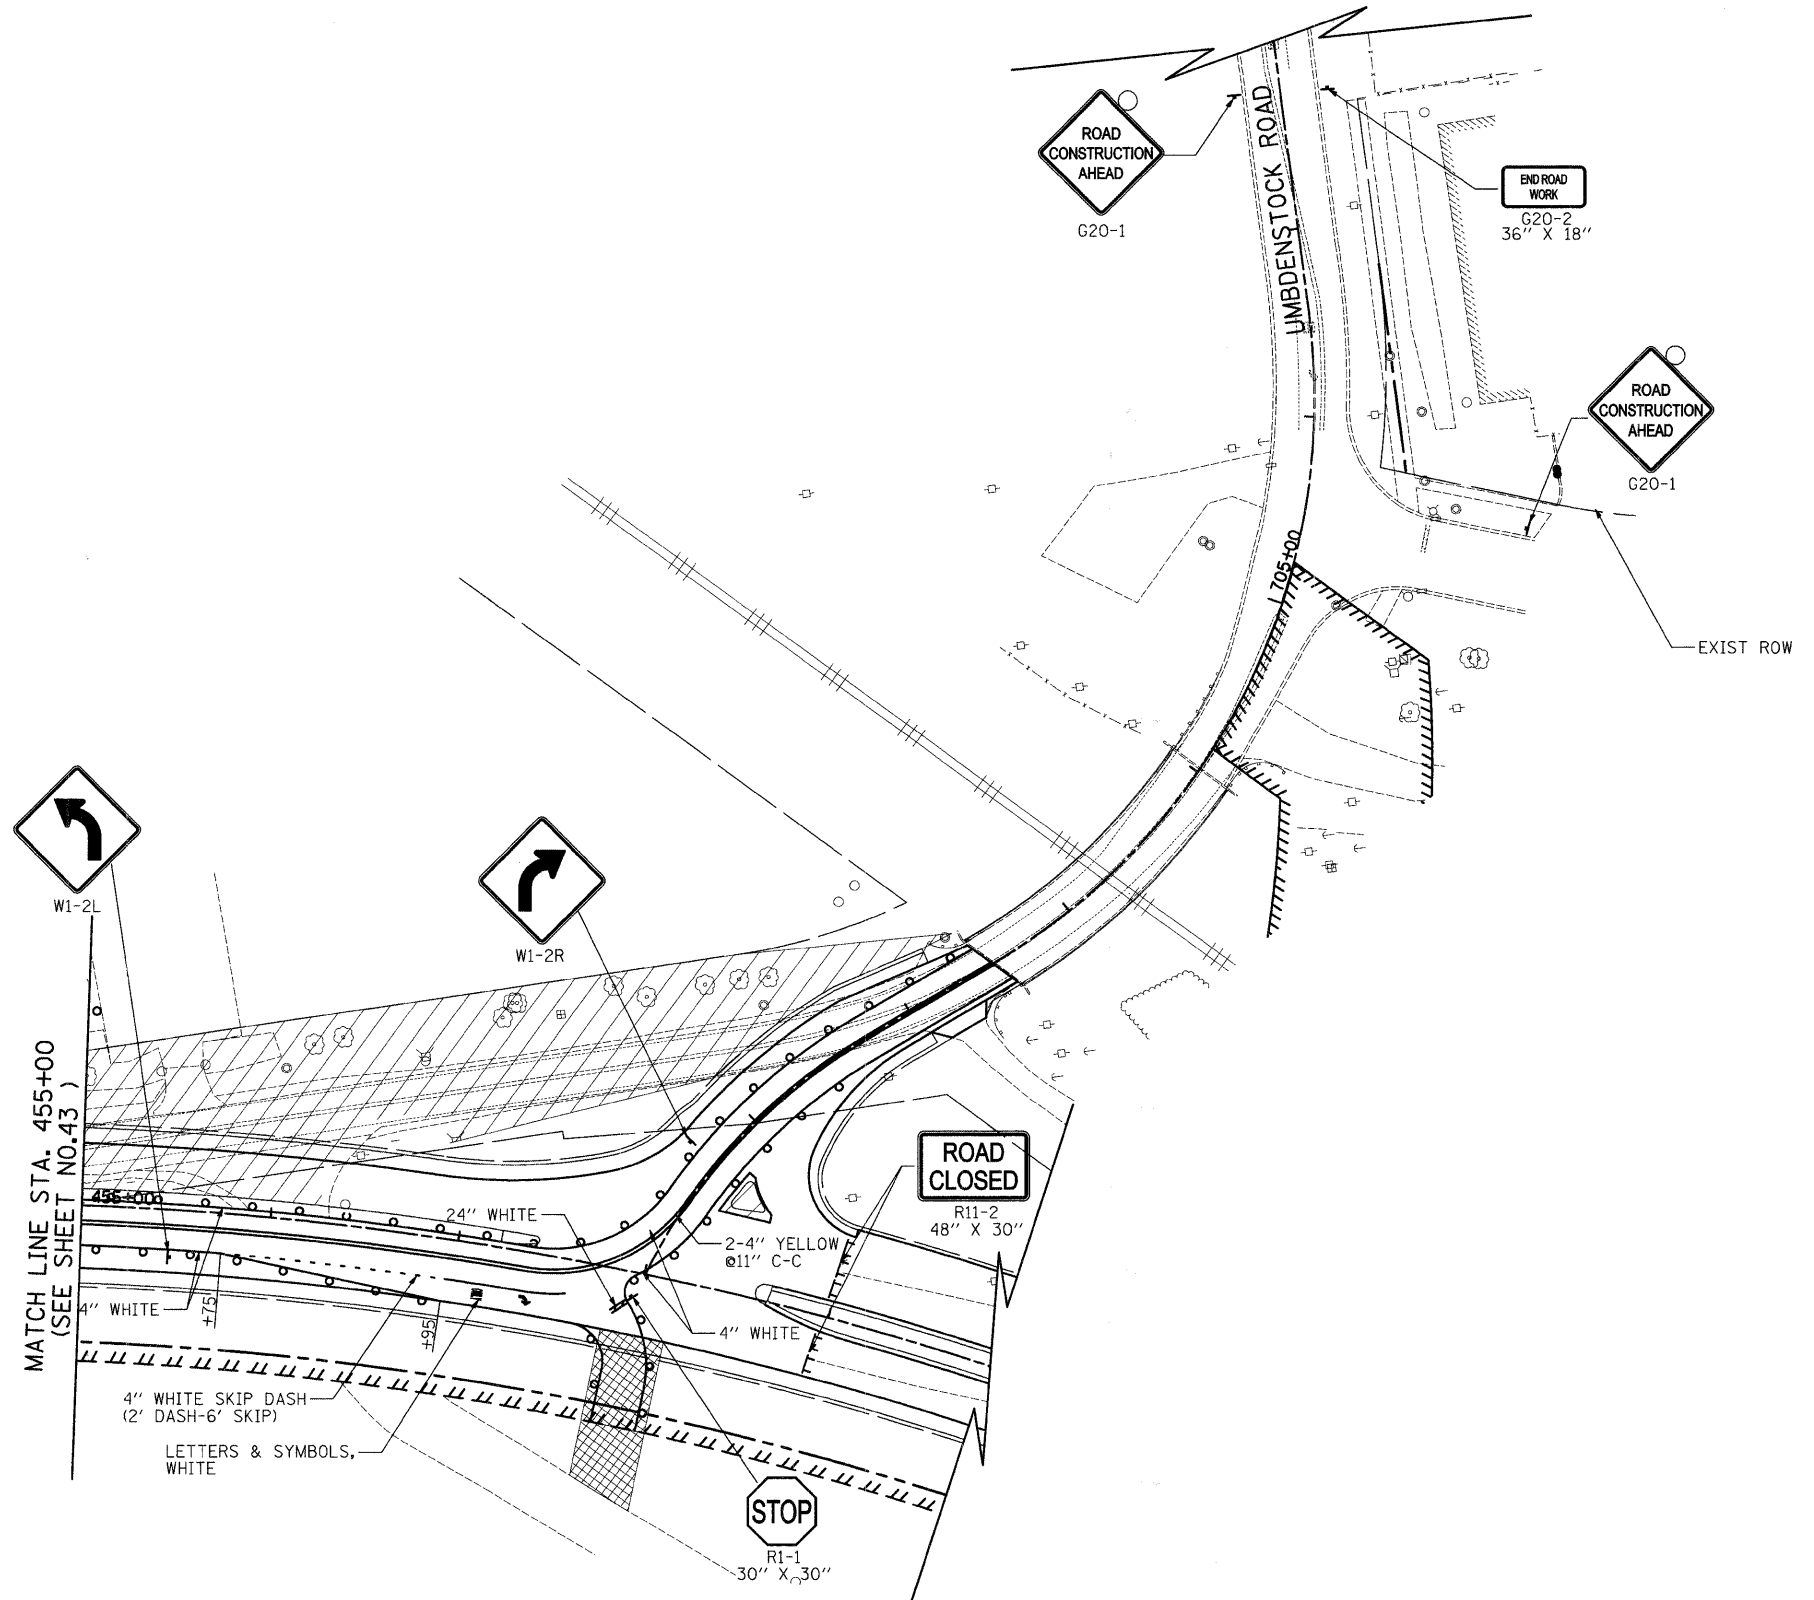

STEARNS ROAD

FILE NAME = 	USER NAME = jsm DESIGNED - JSM DRAWN - JSM CHECKED - DNM PLOT DATE = 3/30/2009	REVISED - REVISED - REVISED - REVISED -	<b>KANE COUNTY DIVISION OF TRANSPORTATION</b>	<b>MAINTENANCE OF TRAFFIC - STEARNS ROAD STAGE 3B</b>	F.A. RTE. 361 SECTION 06-00214-25-BR COUNTY KANE TOTAL SHEETS 220 SHEET NO. 45 CONTRACT NO. 63076
	SCALE: 1" = 50'    SHEET NO. 9 OF 14 SHEETS    STA. 455+00 TO STA.				FED. ROAD DIST. NO. 1 ILLINOIS FED. AID PROJECT