



LIMITS OF WORK ZONE FOR THIS STAGE

LEGEND

- ○ ○ TYPE I OR II BARRICADES (OR DRUMS) WITH MONO-DIRECTIONAL STEADY-BURN LIGHTS @ 50' CTRS (25' SPACING IN TAPERS, 10' SPACING IN CORNER RADII)
- TT TT TYPE III BARRICADE WITH FLASHING LIGHTS
- ↑ TEMPORARY TRAFFIC SIGN ON PERMANENT SUPPORT
- ➔ DIRECTION OF TRAFFIC
- FLASHING AMBER BEACON

NOTE:

ALL DIAMOND SHAPE CONSTRUCTION WARNING SIGNS SHALL BE 48" X 48" UNLESS OTHERWISE NOTED

TYPE I OR TYPE II BARRICADES ARE NOT PERMITTED ON RANDALL ROAD OR STEARNS ROAD FROM STA. 434+00 TO STA. 437+00, CONTRACTOR SHALL USE DRUMS ONLY

SEE IDOT STANDARD DETAIL 701701-05

END ROAD WORK
G20-2
36" X 18"



ONLY
R3-5R
30" X 36"
4" WHITE

ONLY
R3-5R
30" X 36"

REMOVE CONFLICTING PAVEMENT MARKINGS

REMOVE CONFLICTING PAVEMENT MARKINGS


REMOVE CONFLICTING PAVEMENT MARKINGS

W2-I115(O) 36" x 18"
R2-1 36" x 48"
W2-I113(O) 36" x 12"
W2-I106 36" x 18"

WORK ZONE
SPEED LIMIT
40
BEGINS
\$375 FINE
MINIMUM

SPEED ZONE
AHEAD
W3-5

ROAD CONSTRUCTION
AHEAD
W20-1

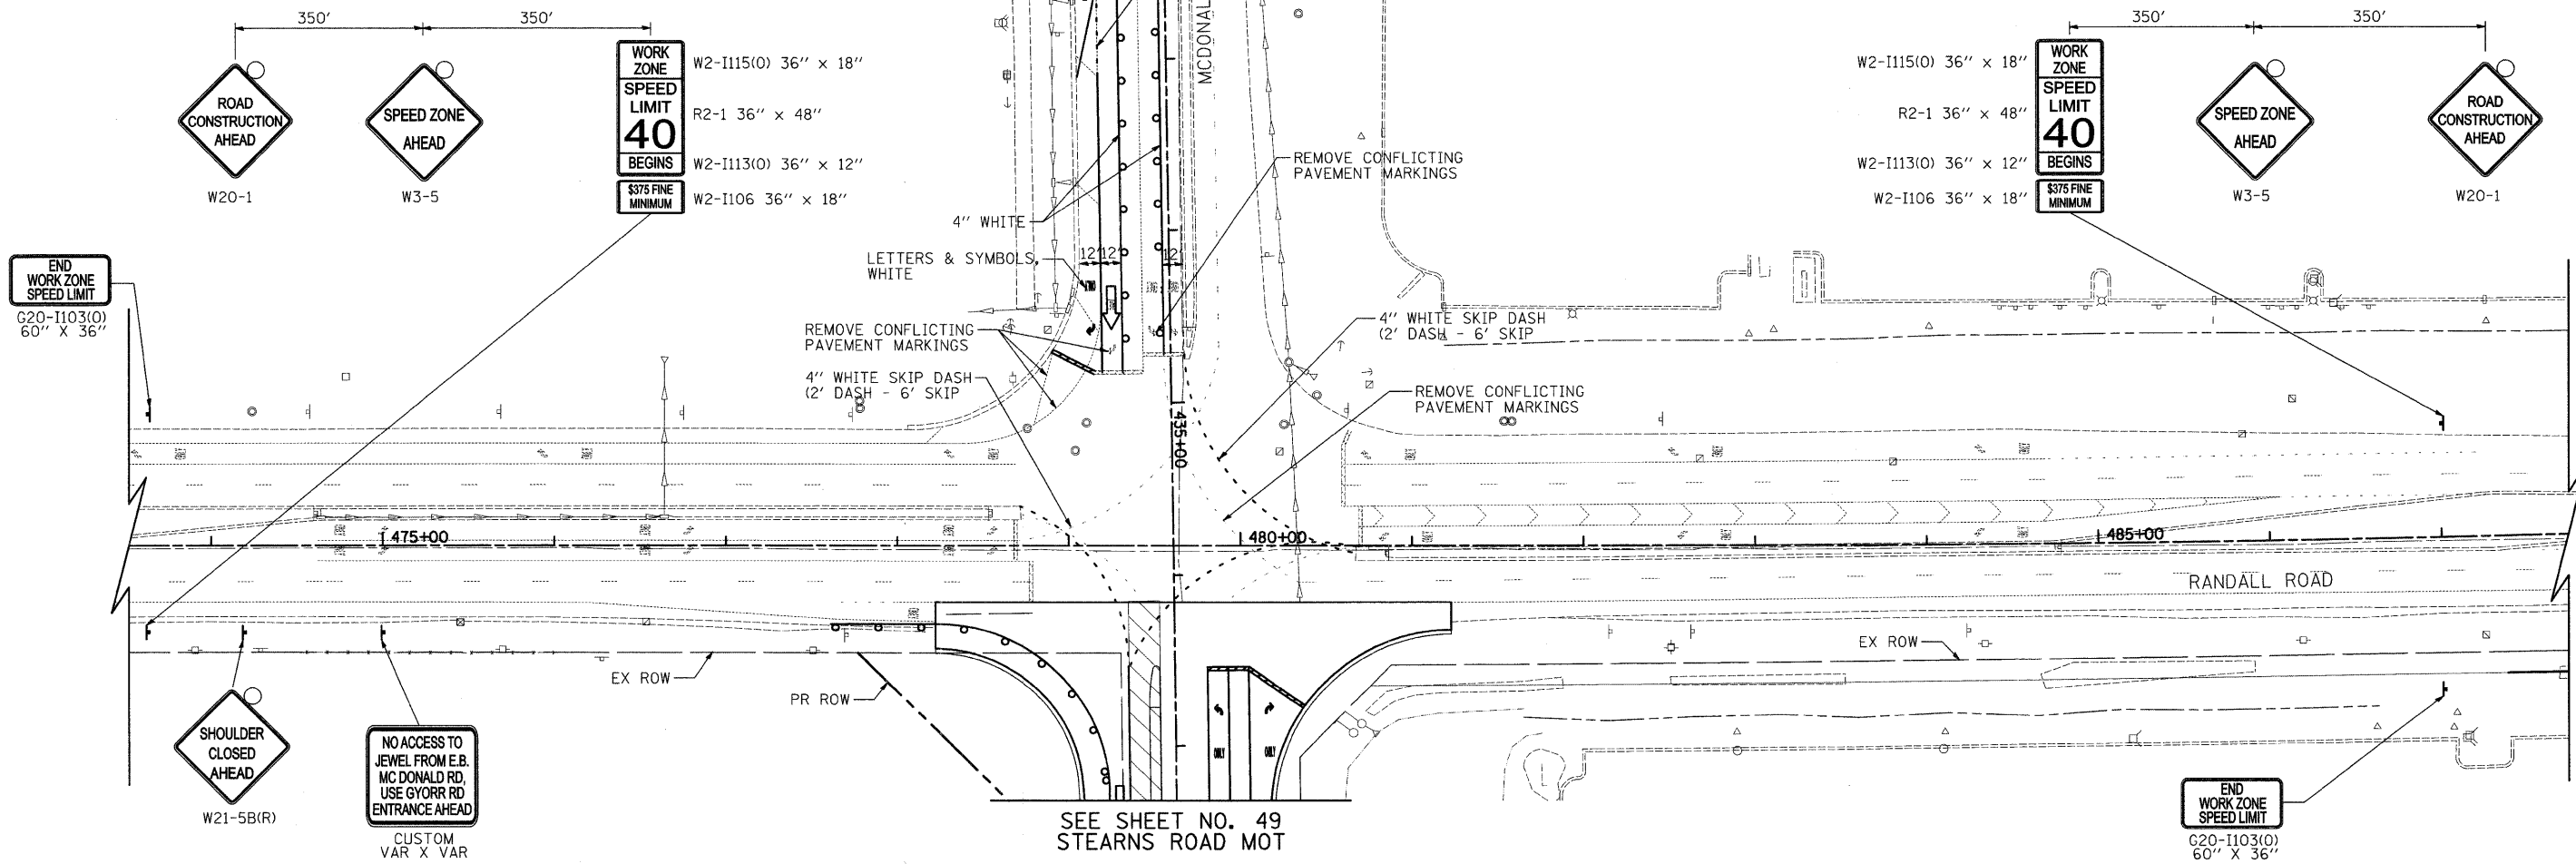

LETTERS & SYMBOLS, WHITE

REMOVE CONFLICTING PAVEMENT MARKINGS

4" WHITE SKIP DASH (2' DASH - 6' SKIP)

4" WHITE SKIP DASH (2' DASH - 6' SKIP)

REMOVE CONFLICTING PAVEMENT MARKINGS

SEE SHEET NO. 49
STEARNS ROAD MOT

END WORK ZONE
SPEED LIMIT
G20-I103(O)
60" X 36"

	FILE NAME =	USER NAME = jsm	DESIGNED - JSM	REVISED -	KANE COUNTY DIVISION OF TRANSPORTATION	MAINTENANCE OF TRAFFIC - MCDONALD ROAD & RANDALL ROAD STAGE 4B			F.A. RTE.	SECTION	COUNTY	TOTAL SHEETS	SHEET NO.
		PLOT SCALE = 50.0000' / IN.	DRAWN - JSM	REVISED -					361	06-00214-25-BR	KANE	220	48
		PLOT DATE = 3/30/2009	CHECKED - DNM	REVISED -					CONTRACT NO. 63076				
						SCALE: 1" = 50'	SHEET NO. 11 OF 14 SHEETS	STA.	TO STA. 436+00	FED. ROAD DIST. NO. 1 ILLINOIS FED. AID PROJECT			