




MATCH LINE STA. 486+00
(SEE SHEET NO. 90)

MATCH LINE STA. 499+00

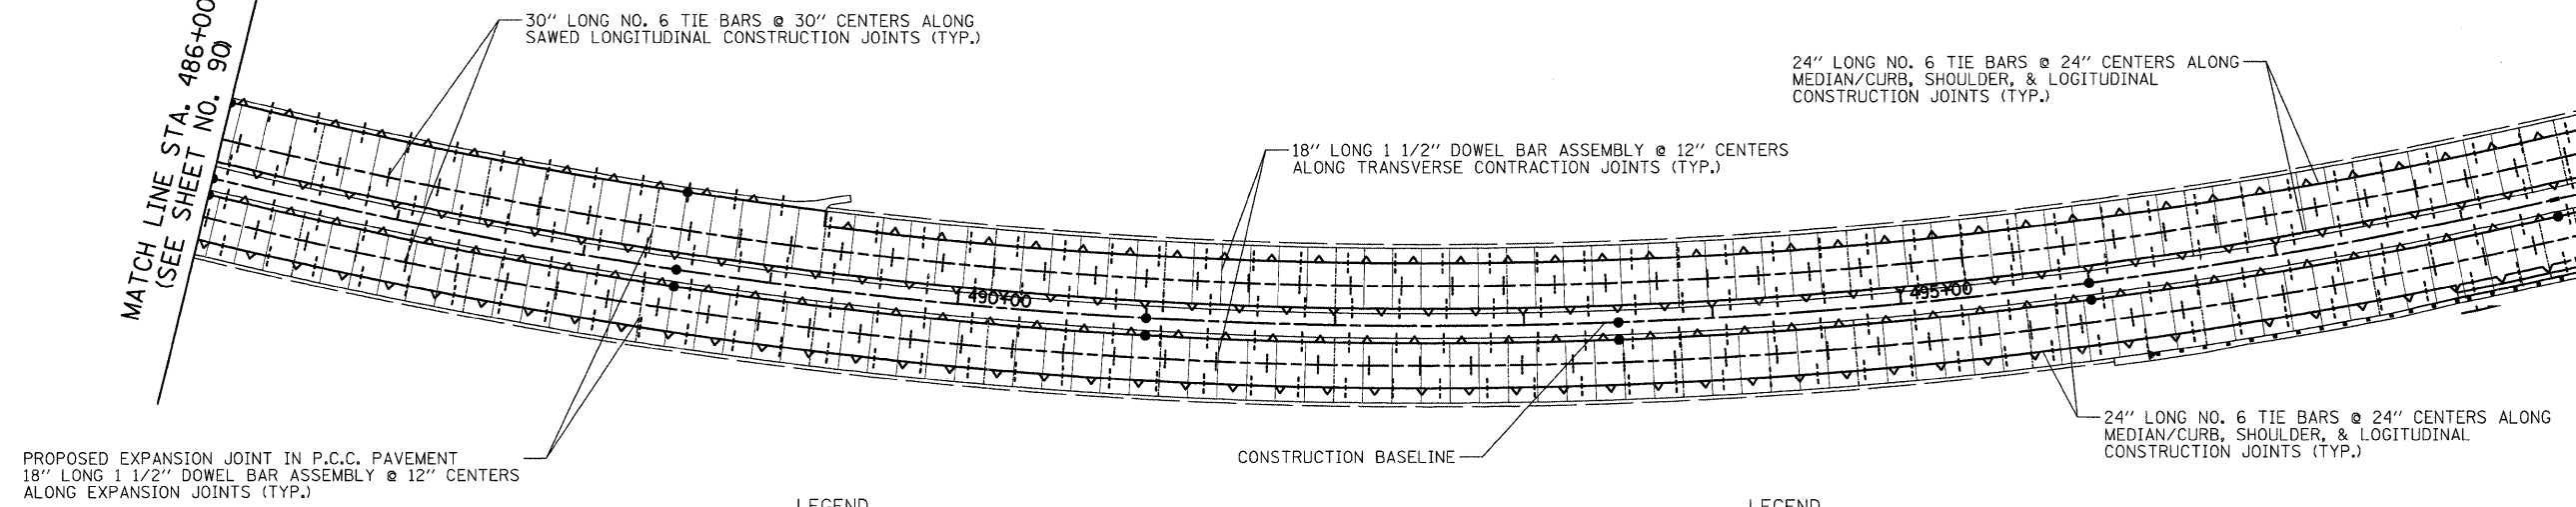

PROPOSED EXPANSION JOINT IN P.C.C. PAVEMENT
18" LONG 1 1/2" DOWEL BAR ASSEMBLY @ 12" CENTERS
ALONG EXPANSION JOINTS (TYP.)

LEGEND

- CONSTRUCTION JOINT WITH TIES BARS
- CONSTRUCTION JOINT WITH DOWEL BARS
- SAWED JOINT WITH TIE BARS
- CONTRACTION JOINT WITH DOWEL BARS
- EXPANSION JOINT WITH DOWEL BARS

24" LONG NO. 6 TIE BARS @ 24" CENTERS ALONG
MEDIAN/CURB, SHOULDER, & LOGITUDINAL
CONSTRUCTION JOINTS (TYP.)

18" LONG 1 1/2" DOWEL BAR ASSEMBLY @ 12" CENTERS
ALONG TRANSVERSE CONTRACTION JOINTS (TYP.)

24" LONG NO. 6 TIE BARS @ 24" CENTERS ALONG
MEDIAN/CURB, SHOULDER, & LOGITUDINAL
CONSTRUCTION JOINTS (TYP.)

LEGEND

1. TRANSVERSE DOWELED JOINTS SHALL BE SPACED AT 15' O.C. (TYP.) IN THE PORTLAND CEMENT CONCRETE PAVEMENT, 10' (JOINTED) UNLESS OTHERWISE NOTED. JOINT LAYOUT MAY BE MODIFIED (+/-3' PER STANDARD 420101 & 420106) UPON APPROVAL BY THE ENGINEER TO INCORPORATE CHANGES DURING CONSTRUCTION.
2. REINFORCING STEEL IS NOT SHOWN ALONG EVERY JOINT ON THE PLAN, BUT IS INTENDED TO BE PLACED ALONG EACH JOINT AS NOTED.
3. REFERENCE IDOT STANDARD DETAILS 420001, 420101, 420106, & 420111.




MATCH LINE STA. 499+00

MATCH LINE STATION 508+40
(SEE STAGE 2 CONTRACT)

DRAPER AVENUE BOULEVARD
0+000

510+00

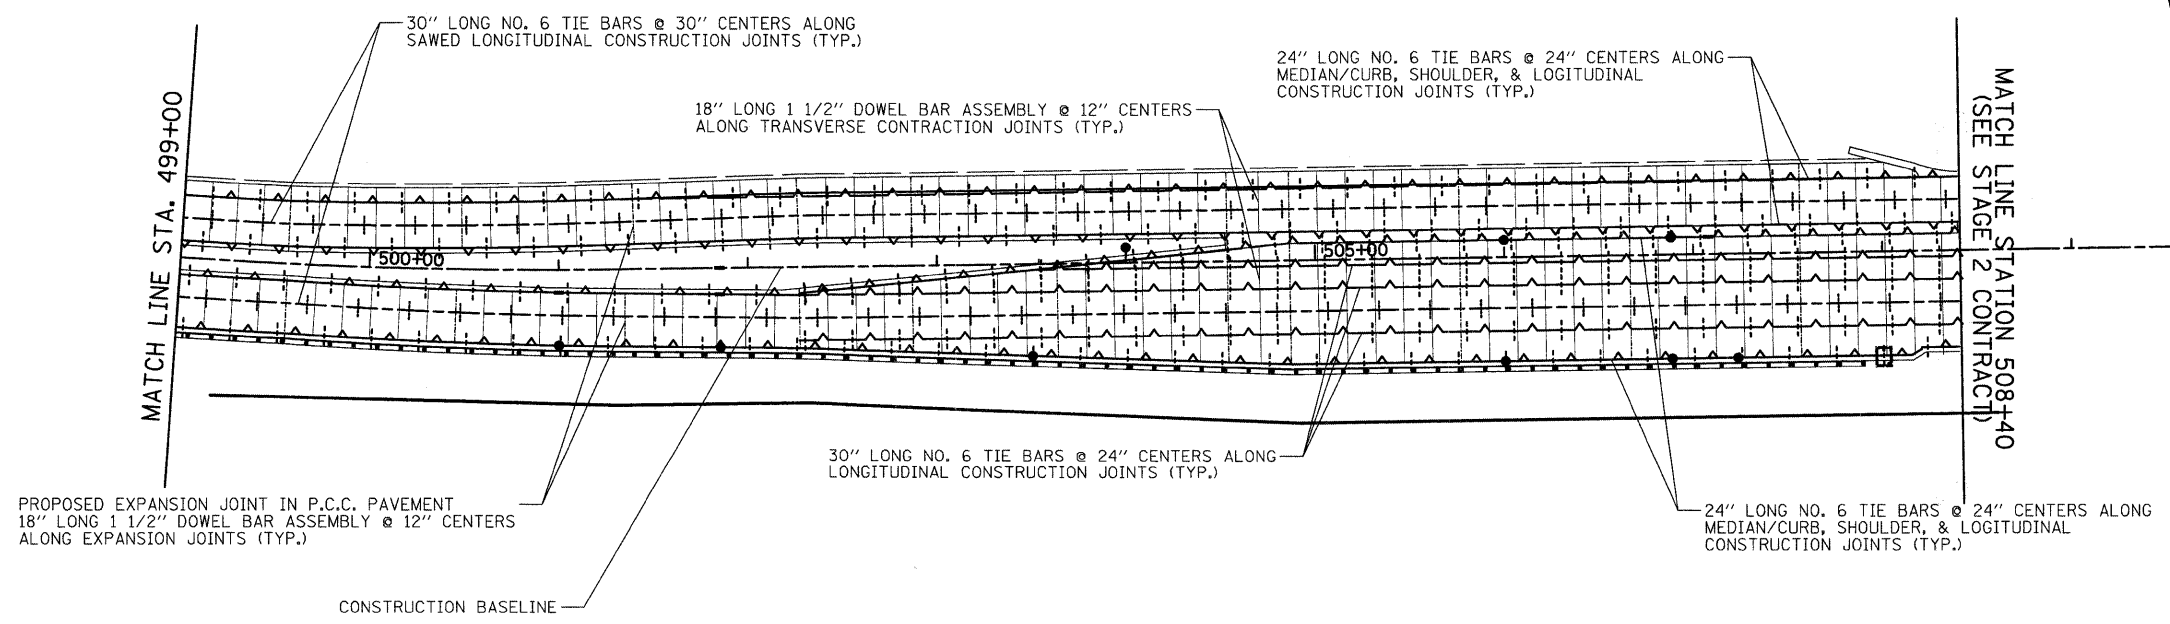

PROPOSED EXPANSION JOINT IN P.C.C. PAVEMENT
18" LONG 1 1/2" DOWEL BAR ASSEMBLY @ 12" CENTERS
ALONG EXPANSION JOINTS (TYP.)

CONSTRUCTION BASELINE

18" LONG 1 1/2" DOWEL BAR ASSEMBLY @ 12" CENTERS
ALONG TRANSVERSE CONTRACTION JOINTS (TYP.)

24" LONG NO. 6 TIE BARS @ 24" CENTERS ALONG
MEDIAN/CURB, SHOULDER, & LOGITUDINAL
CONSTRUCTION JOINTS (TYP.)

30" LONG NO. 6 TIE BARS @ 24" CENTERS ALONG
LONGITUDINAL CONSTRUCTION JOINTS (TYP.)

24" LONG NO. 6 TIE BARS @ 24" CENTERS ALONG
MEDIAN/CURB, SHOULDER, & LOGITUDINAL
CONSTRUCTION JOINTS (TYP.)

FILE NAME =	USER NAME = ead	DESIGNED - JSM	REVISED -	KANE COUNTY DIVISION OF TRANSPORTATION	PAVEMENT JOINTING PLAN - STEARNS ROAD	F.A. RTE. 361	SECTION 06-00214-25-BR	COUNTY KANE	TOTAL SHEETS 220	SHEET NO. 91		
	PLOT SCALE = 50.0000' / IN.	CHECKED - BJC	REVISED -			CONTRACT NO. 63076						
	PLOT DATE = 3/27/2009	DATE - 3/30/09	REVISED -			SCALE: 1" = 50'	SHEET NO. 3 OF 3 SHEETS	STA. 486+00 TO STA. 508+40	FED. ROAD DIST. NO. ILLINOIS FED. AID PROJECT			