

MATCH LINE STA. 460+00
(SEE SHEET NO. 96)

MATCH LINE STA. 475+00


ALL PAVEMENT MARKINGS ON HMA PAVEMENT SHALL BE EPOXY PAVEMENT MARKING. ALL PAVEMENT MARKINGS ON CONCRETE PAVEMENT SHALL BE POLYUREA TYPE 1.

THE CONTRACTOR SHALL PROVIDE A 8" CORE DRILL FOR SIGN PLACEMENT WITHIN THE BARRIER MEDIAN. THE CORE DRILL SHALL EXTEND THE FULL DEPTH OF THE MEDIAN.

ALL NEW SIGNS IN COUNTY R.O.W., EXCEPT THOSE MOUNTED ON TRAFFIC SIGNAL MAST ARMS, ARE TO BE FURNISHED AND INSTALLED BY KDOT SIGN SHOP. THE CONTRACTOR SHALL CONTACT RAY JOHNSON AT 630-669-7912 A MINIMUM OF 15 WORKING DAYS PRIOR TO THE DESIRED TIME OF INSTALLATION.

NOTE:

STEARNS ROAD

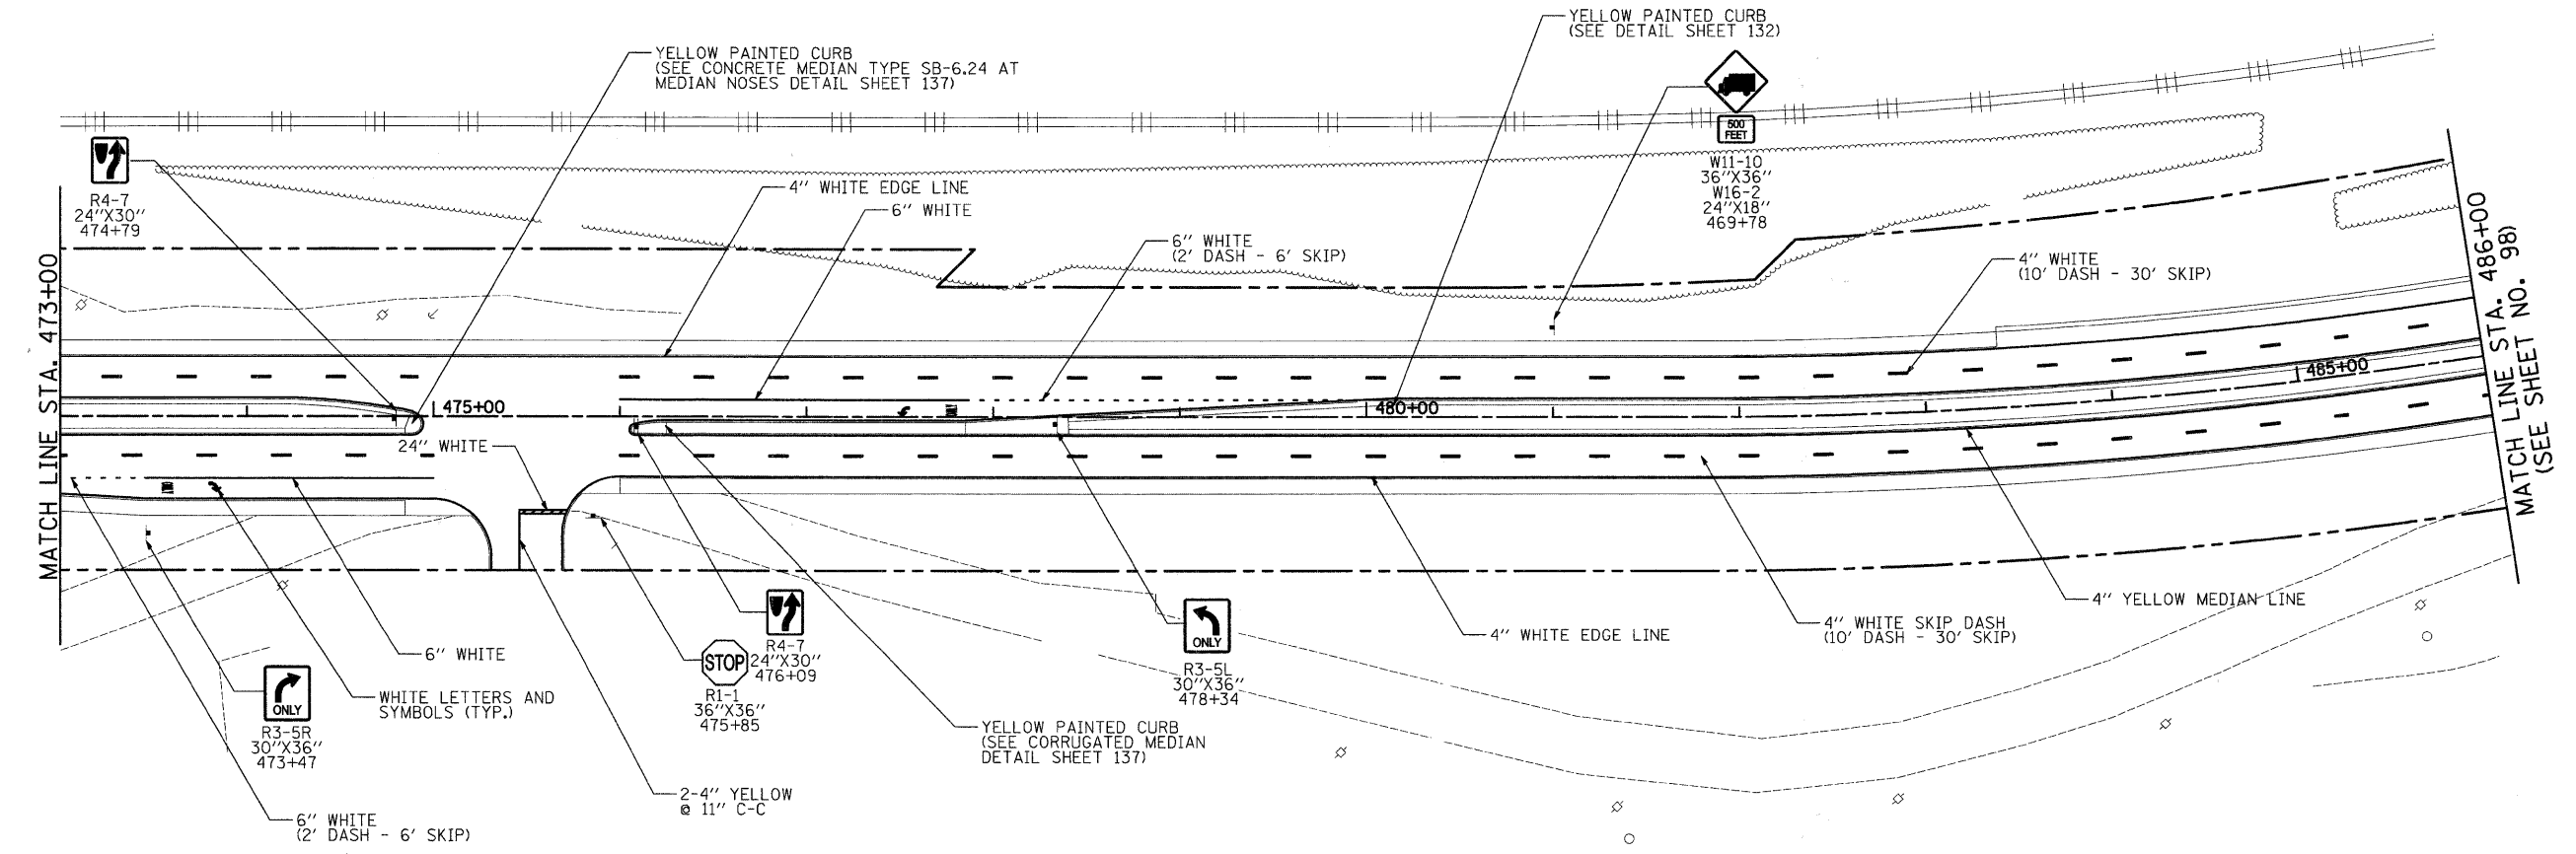

MATCH LINE STA. 473+00

MATCH LINE STA. 486+00
(SEE SHEET NO. 98)

STEARNS ROAD

FILE NAME =	USER NAME = ead	DESIGNED - JSM	REVISED -	KANE COUNTY DIVISION OF TRANSPORTATION	SIGNING AND PAVEMENT MARKING PLAN	F.A. RTE. 361	SECTION 06-00214-25-BR	COUNTY KANE	TOTAL SHEETS 220	SHEET NO. 97		
	PLOT SCALE = 50.0000' / IN.	DRAWN - EDS	REVISED -			SCALE: 1" = 50'	SHEET NO. 3 OF 4 SHEETS	STA. 460+00	TO STA. 486+00	CONTRACT NO. 63076		
	PLOT DATE = 3/27/2009	CHECKED - DNM	REVISED -					FED. ROAD DIST. NO. 1 ILLINOIS FED. AID PROJECT				
		DATE - 3/30/09	REVISED -									