


STA 493+50
STAGE 1
CUT 8035.6 SF
FILL 1.9 SF

493+50.00

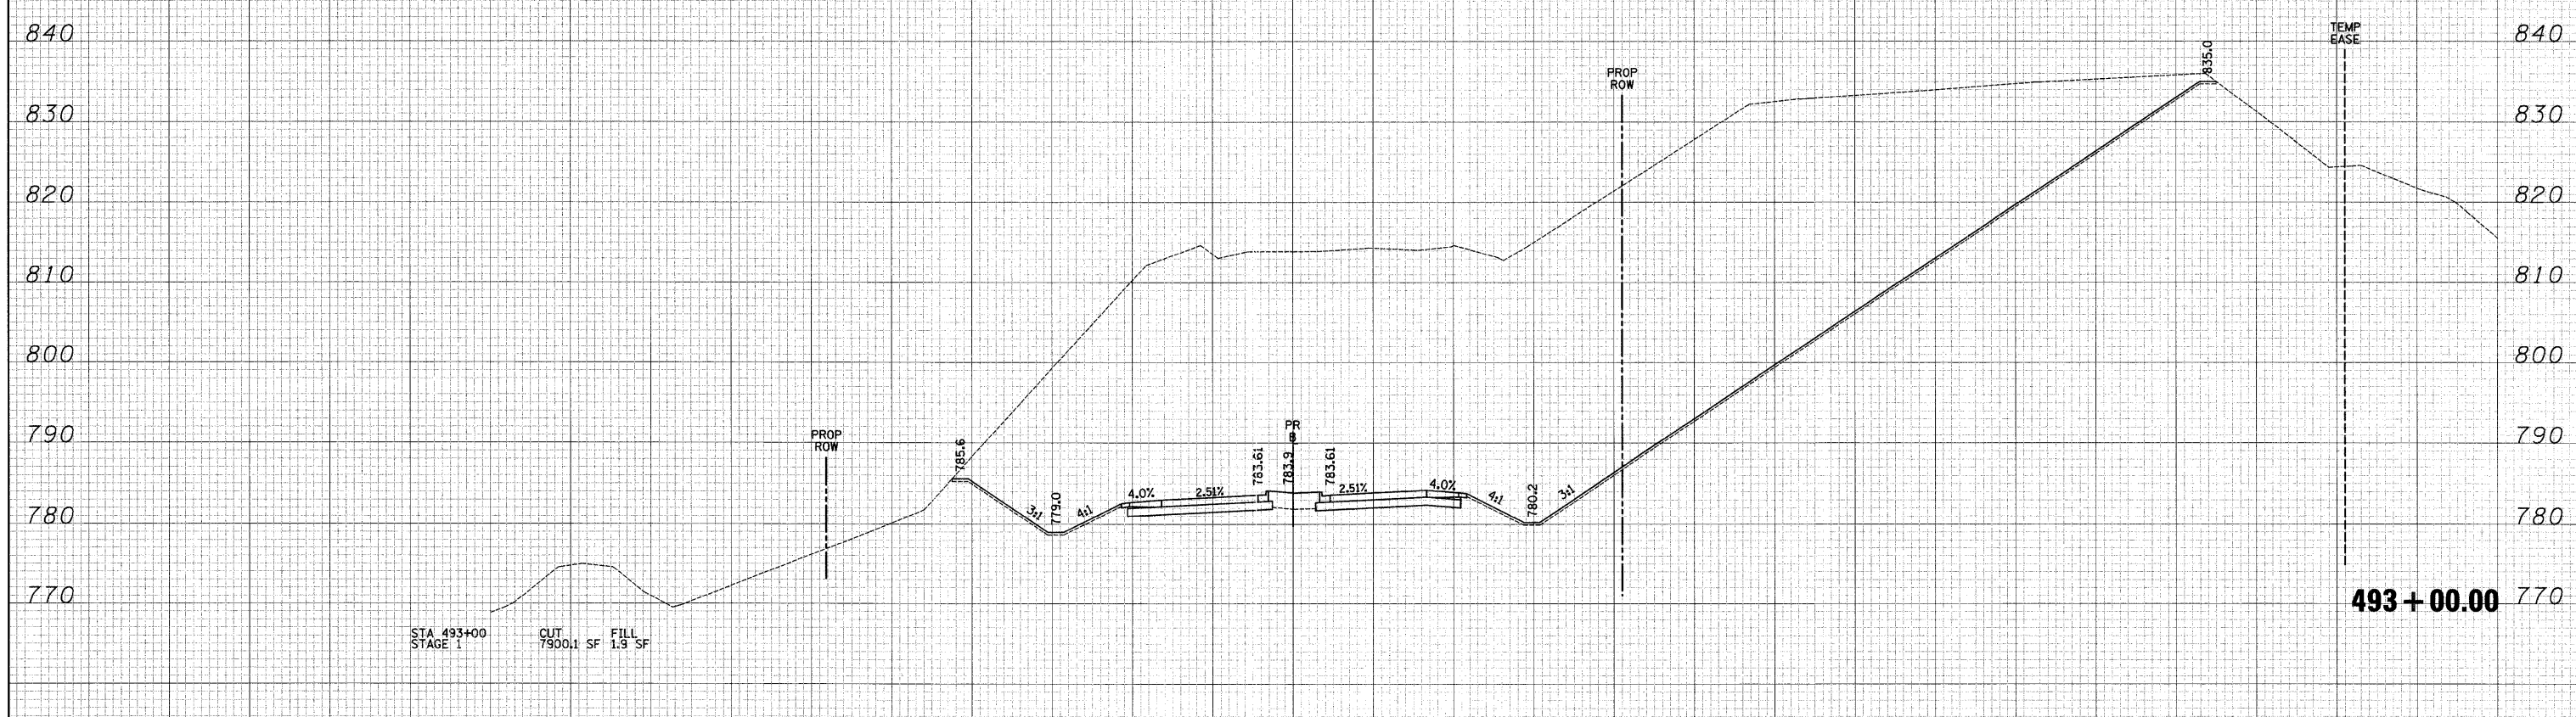


STA 493+00
STAGE 1
CUT 7900.1 SF
FILL 1.9 SF

493+00.00

DATE	
BY	
FINAL SURVEY	
SURVEYED	
PLOTTED	
NOTE BOOK	
AREAS CHECKED	

DATE	
BY	
ORIGINAL SURVEY	
SURVEYED	
PLOTTED	
NOTE BOOK	
AREAS CHECKED	

300 280 260 240 220 200 180 160 140 120 100 80 60 40 20 0 20 40 60 80 100 120 140 160 180 200 220 240 260 280 300

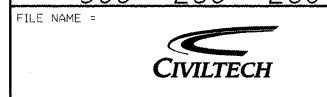

FILE NAME =
USER NAME = ead
DESIGNED - JSM
DRAWN - JSM
CHECKED - DNM
DATE - 3/30/09

REVISED -
REVISED -
REVISED -
REVISED -

**KANE COUNTY
DEPARTMENT OF TRANSPORTATION**

CROSS SECTIONS - STEARNS ROAD
SCALE: 1"=10'V/20'H SHEET NO. 49 OF 63 SHEETS STA. 493+00.00 TO STA. 493+50.00

F.A. RTE. 361	SECTION 06-00214-25-BR	COUNTY KANE	TOTAL SHEETS 220	SHEET NO. 194
CONTRACT NO. 63076			ILLINOIS FED. AID PROJECT	