


FINAL SURVEY	SURVEYED	BY	DATE
NOTE BOOK	PLOTTED		
NO.	TEMPLATE		
	AREAS CHECKED		

ORIGINAL SURVEY	SURVEYED	BY	DATE
NOTE BOOK	PLOTTED		
NO.	TEMPLATE		
	AREAS CHECKED		

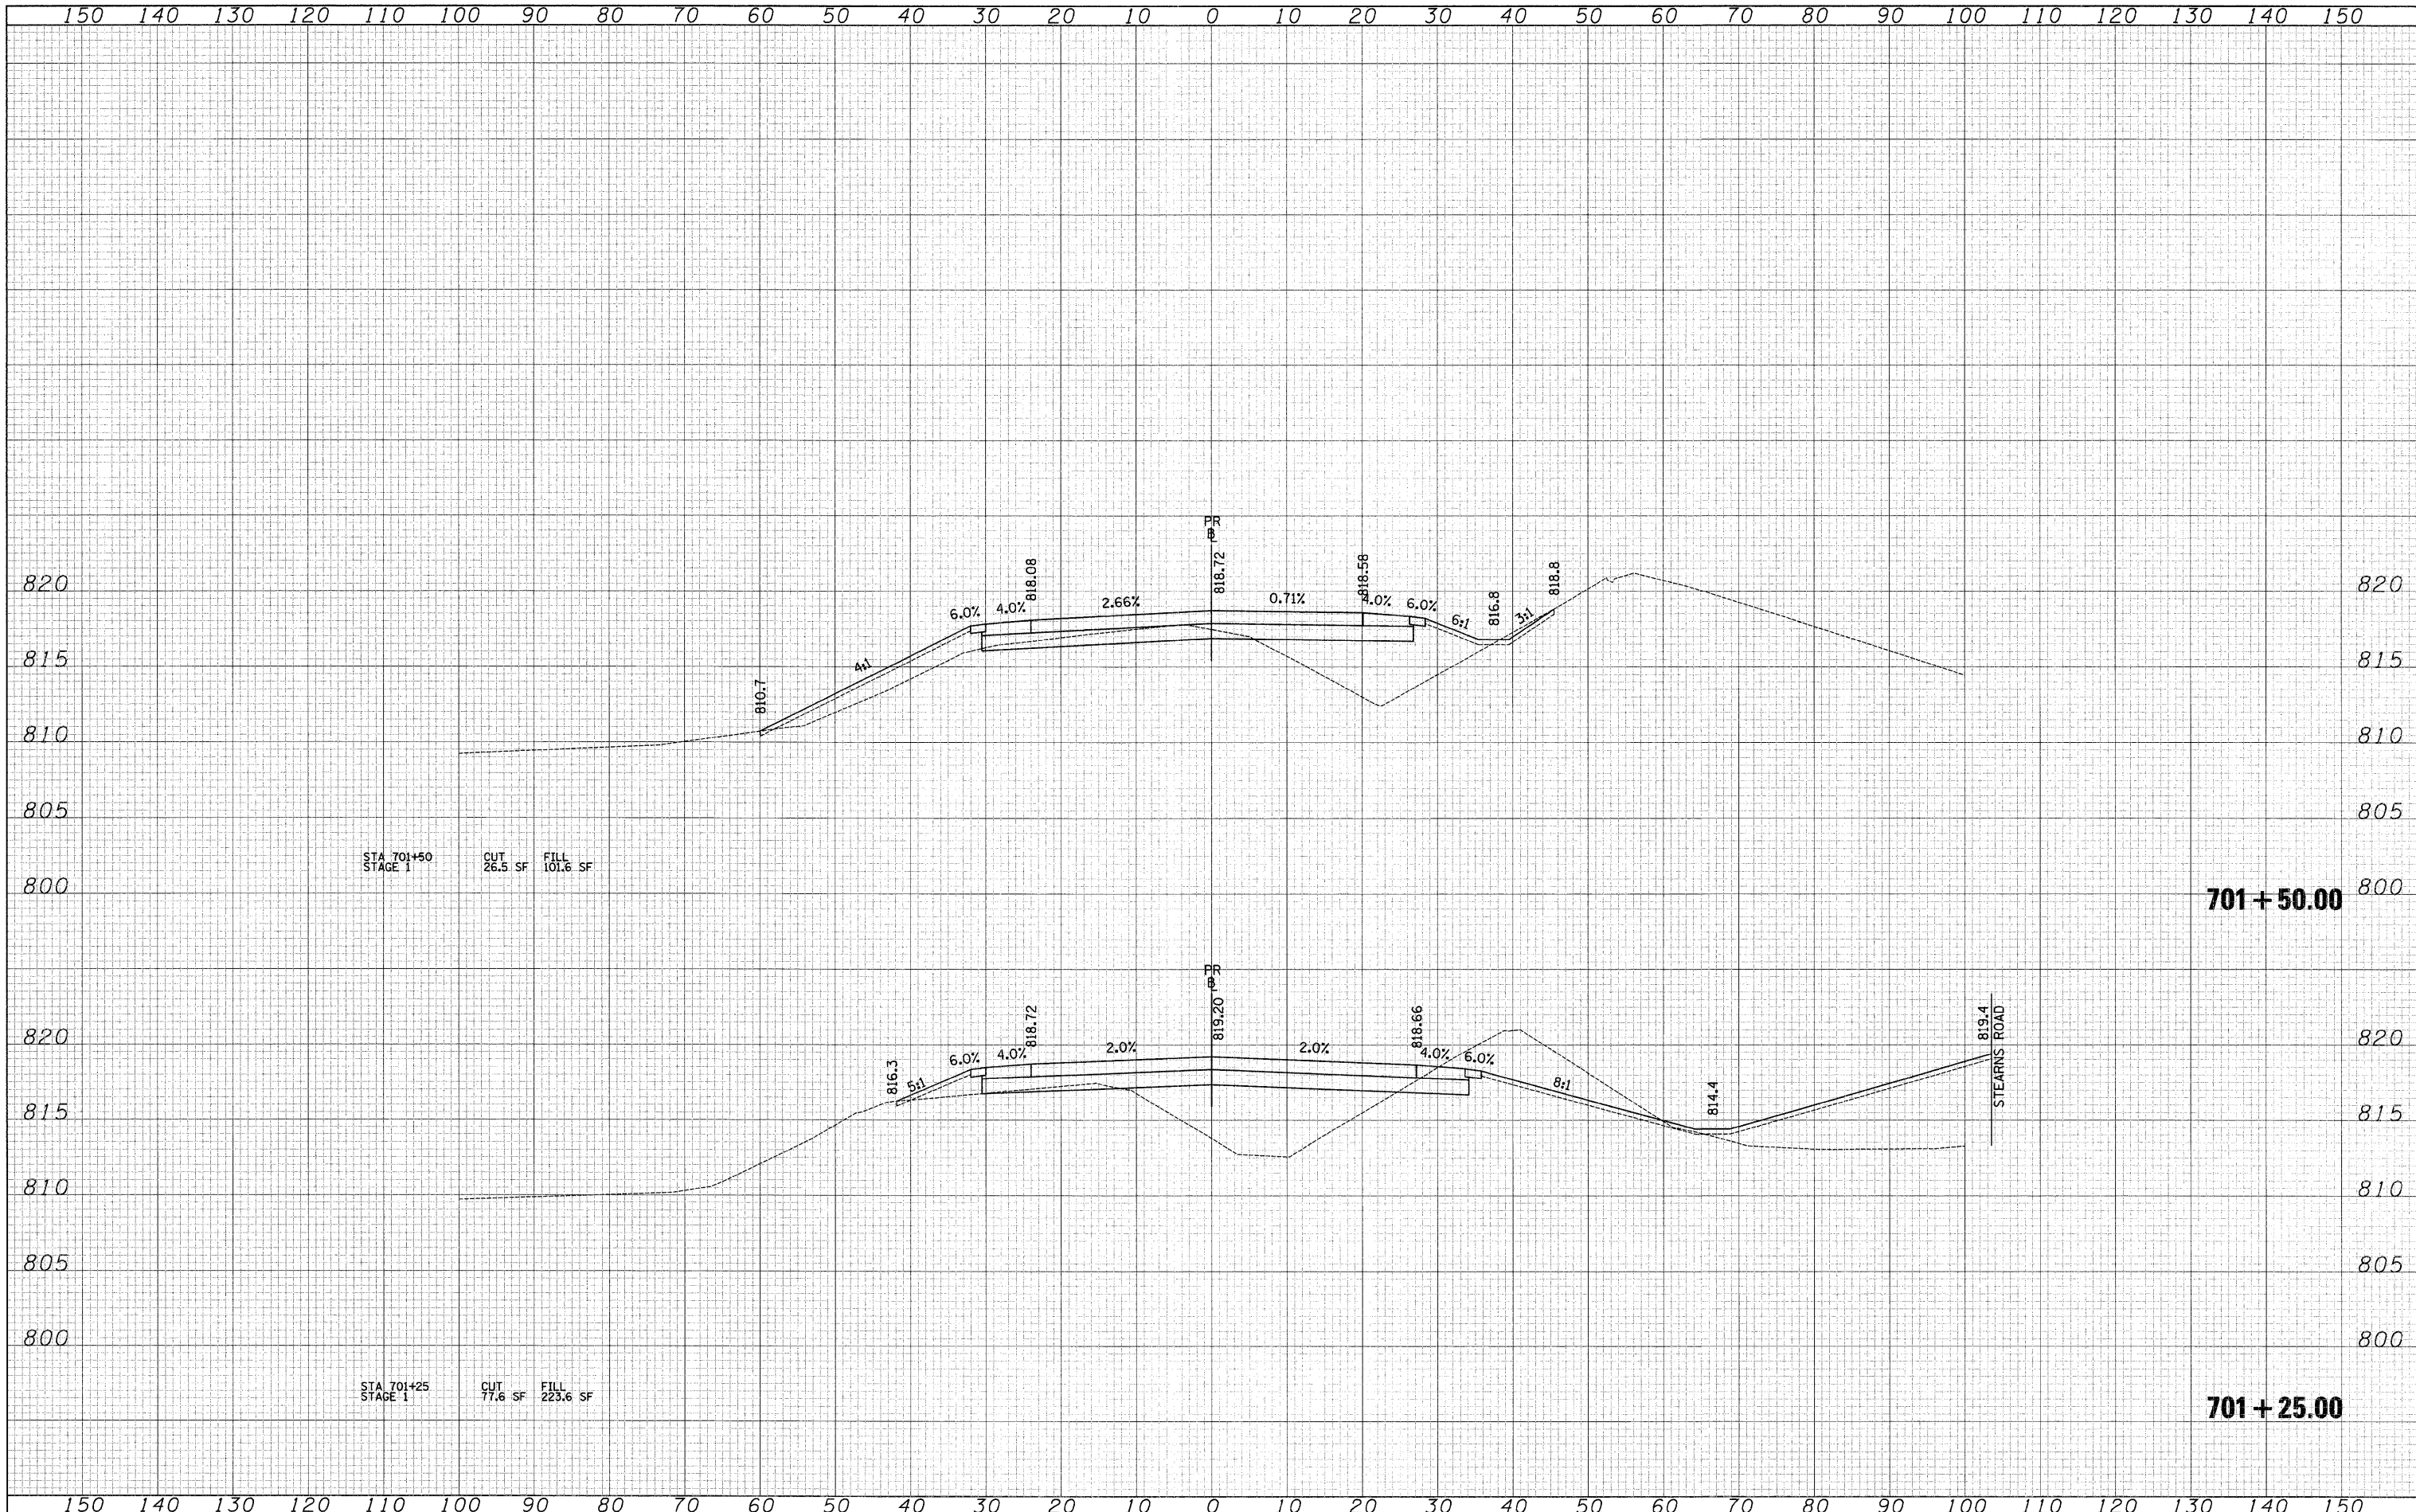

STA 701+50  
STAGE 1  
CUT 26.5 SF  
FILL 101.6 SF

**701 + 50.00**

STA 701+25  
STAGE 1  
CUT 77.6 SF  
FILL 223.6 SF

**701 + 25.00**



FILE NAME =	USER NAME = ead	DESIGNED - EAD	REVISED -
		DRAWN - EAD	REVISED -
		CHECKED - DNM	REVISED -
		DATE - 3/30/09	REVISED -

**KANE COUNTY  
DIVISION OF TRANSPORTATION**

**CROSS SECTIONS - UMBDENSTOCK ROAD**

SCALE: 1"=5'V/10'H SHEET NO. 3 OF 5 SHEETS STA. 701+25.00 TO STA. 701+50.00

F.A. RTE.	SECTION	COUNTY	TOTAL SHEETS	SHEET NO.
361	06-00214-25-BR	KANE	220	211
				CONTRACT NO. 63076
FED. ROAD DIST. NO. 1 ILLINOIS FED. AID PROJECT				