


DATE	
BY	
PLAN	
NO.	
REVISIONS	
DATE	
BY	
NO.	
REVISIONS	
DATE	
BY	
NO.	
REVISIONS	

DATE	
BY	
PROFILE	
NO.	
REVISIONS	
DATE	
BY	
NO.	
REVISIONS	
DATE	
BY	
NO.	
REVISIONS	

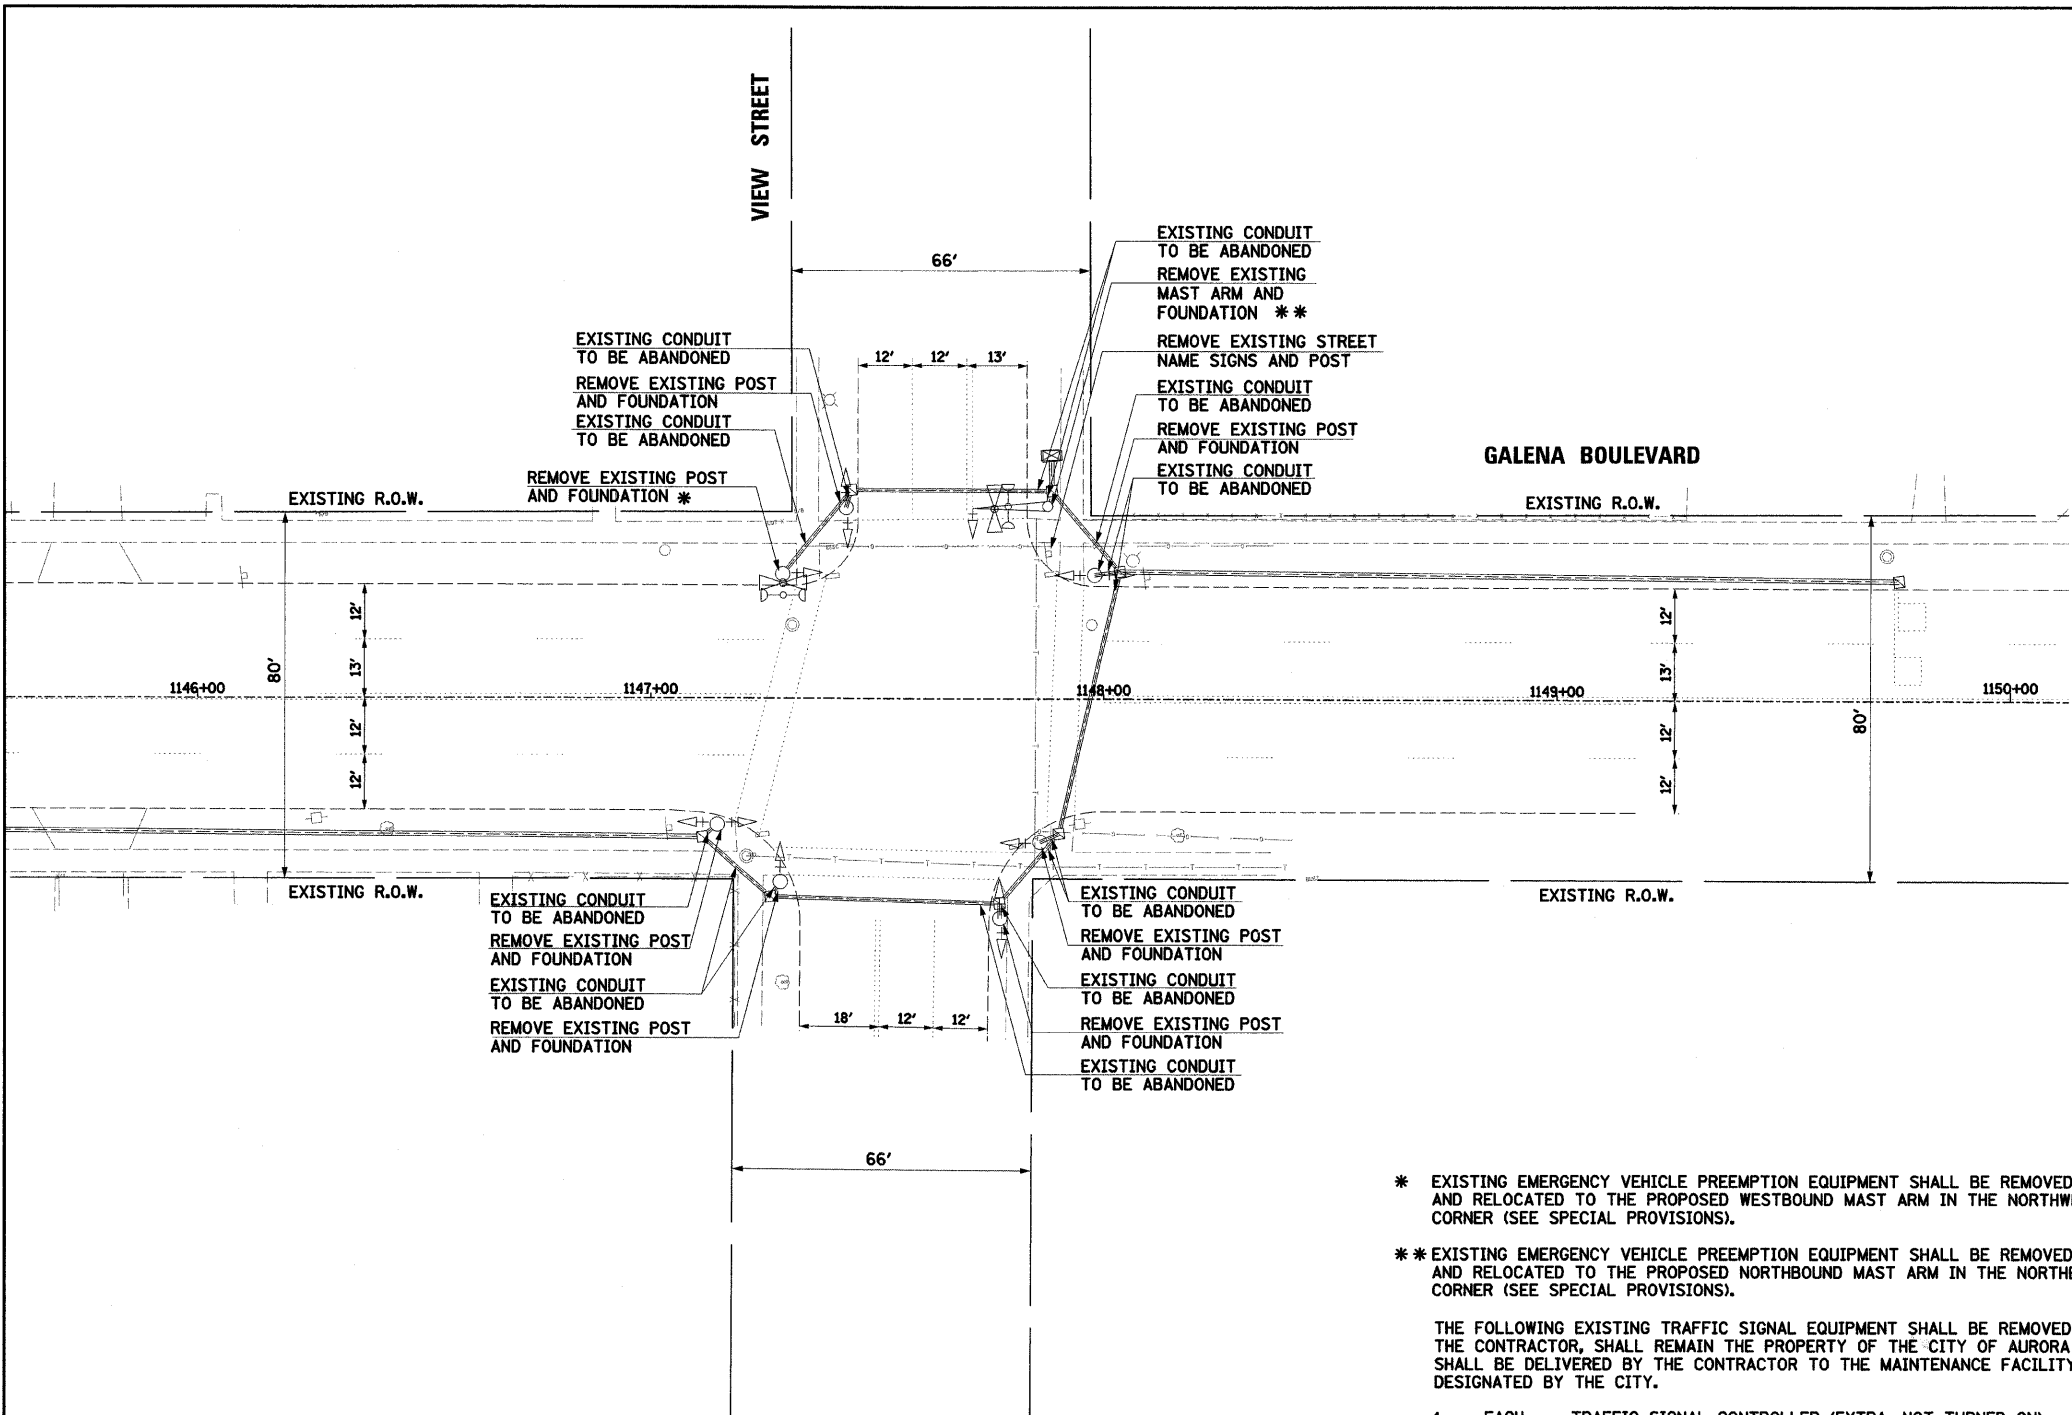

NOTES:
 1. A MINIMUM OF ONE EXISTING SIGNAL INDICATION PER PHASE SHALL REMAIN OPERATIONAL UNTIL ALL THE PROPOSED TRAFFIC SIGNAL EQUIPMENT HAS BEEN INSTALLED AND IS OPERATIONAL.

* EXISTING EMERGENCY VEHICLE PREEMPTION EQUIPMENT SHALL BE REMOVED AND RELOCATED TO THE PROPOSED WESTBOUND MAST ARM IN THE NORTHWEST CORNER (SEE SPECIAL PROVISIONS).

** EXISTING EMERGENCY VEHICLE PREEMPTION EQUIPMENT SHALL BE REMOVED AND RELOCATED TO THE PROPOSED NORTHBOUND MAST ARM IN THE NORTHEAST CORNER (SEE SPECIAL PROVISIONS).

THE FOLLOWING EXISTING TRAFFIC SIGNAL EQUIPMENT SHALL BE REMOVED BY THE CONTRACTOR, SHALL REMAIN THE PROPERTY OF THE CITY OF AURORA AND SHALL BE DELIVERED BY THE CONTRACTOR TO THE MAINTENANCE FACILITY DESIGNATED BY THE CITY.

- 1 EACH TRAFFIC SIGNAL CONTROLLER (EXTRA, NOT TURNED ON)

THE FOLLOWING ITEMS SHALL BE REMOVED BY THE CONTRACTOR AND SHALL BE DISPOSED OF BY HIM OUTSIDE THE RIGHT-OF-WAY AT HIS EXPENSE. THE SALVAGE VALUE OF THE REMOVED EQUIPMENT SHALL BE REFLECTED IN THE CONTRACT BID PRICE.

- 1 EACH STEEL MAST ARM ASSEMBLY AND POLE
- 7 EACH TRAFFIC SIGNAL POST
- 12 EACH TRAFFIC SIGNAL HEADS
- 1 EACH TRAFFIC SIGNAL BACKPLATES
- 2 EACH STREET NAME SIGNS
- 1 EACH STREET NAME POSTS

EXISTING EQUIPMENT TO BE REMOVED LEGEND

- EXISTING SIGNAL HEAD TO BE REMOVED
- EXISTING SERVICE INSTALLATION TO BE REMOVED
- EXISTING SIGNAL POST AND FOUNDATION TO BE REMOVED
- EXISTING ALUMINUM MAST ARM POLE AND FOUNDATION TO BE REMOVED
- EXISTING CONTROLLER AND FOUNDATION TO BE REMOVED
- EXISTING HANDHOLE TO BE REMOVED
- EXISTING PEDESTRIAN SIGNAL HEAD TO BE REMOVED
- EXISTING PEDESTRIAN PUSHBUTTON TO BE REMOVED
- EMERGENCY VEHICLE LIGHT DETECTOR TO BE REMOVED
- CONFIRMATION BEACON TO BE REMOVED
- EXISTING HEAVY-DUTY HANDHOLE TO BE REMOVED
- EXISTING STEEL MAST ARM POLE AND FOUNDATION TO BE REMOVED

FILE NAME =	USER NAME = .USER	DESIGNED -	REVISED -	STATE OF ILLINOIS DEPARTMENT OF TRANSPORTATION	EXISTING TRAFFIC SIGNAL EQUIPMENT TO BE REMOVED VIEW STREET	F.A. RTE.	SECTION	COUNTY	TOTAL SHEETS	SHEET NO.
g:\jobs\smith\2007\070690 AURO - Traffic	Signals\070690\01 AURO Galena Blvd Traffic S	DRAWN -	REVISED -			05-00257-00-TL	KANE	39	26	
	PLOT SCALE = #SCALE#	CHECKED APS	REVISED -			CONTRACT NO. 63105				
	PLOT DATE = 4/15/2009	DATE -	REVISED -			FED. ROAD DIST. NO.	ILLINOIS FED. AID PROJECT			