


FINAL SURVEY NO.	SURVEYED	BY	DATE
NOTE BOOK NO.	PLOTTED		
	TEMPLATE		
	AREAS CHECKED		

ORIGINAL SURVEY NO.	SURVEYED	BY	DATE
NOTE BOOK NO.	PLOTTED		
	TEMPLATE		
	AREAS CHECKED		

FILE NAME = n:\pcc\3320\ghoan\Design\Vertical\3320_Cross-Section.dwg

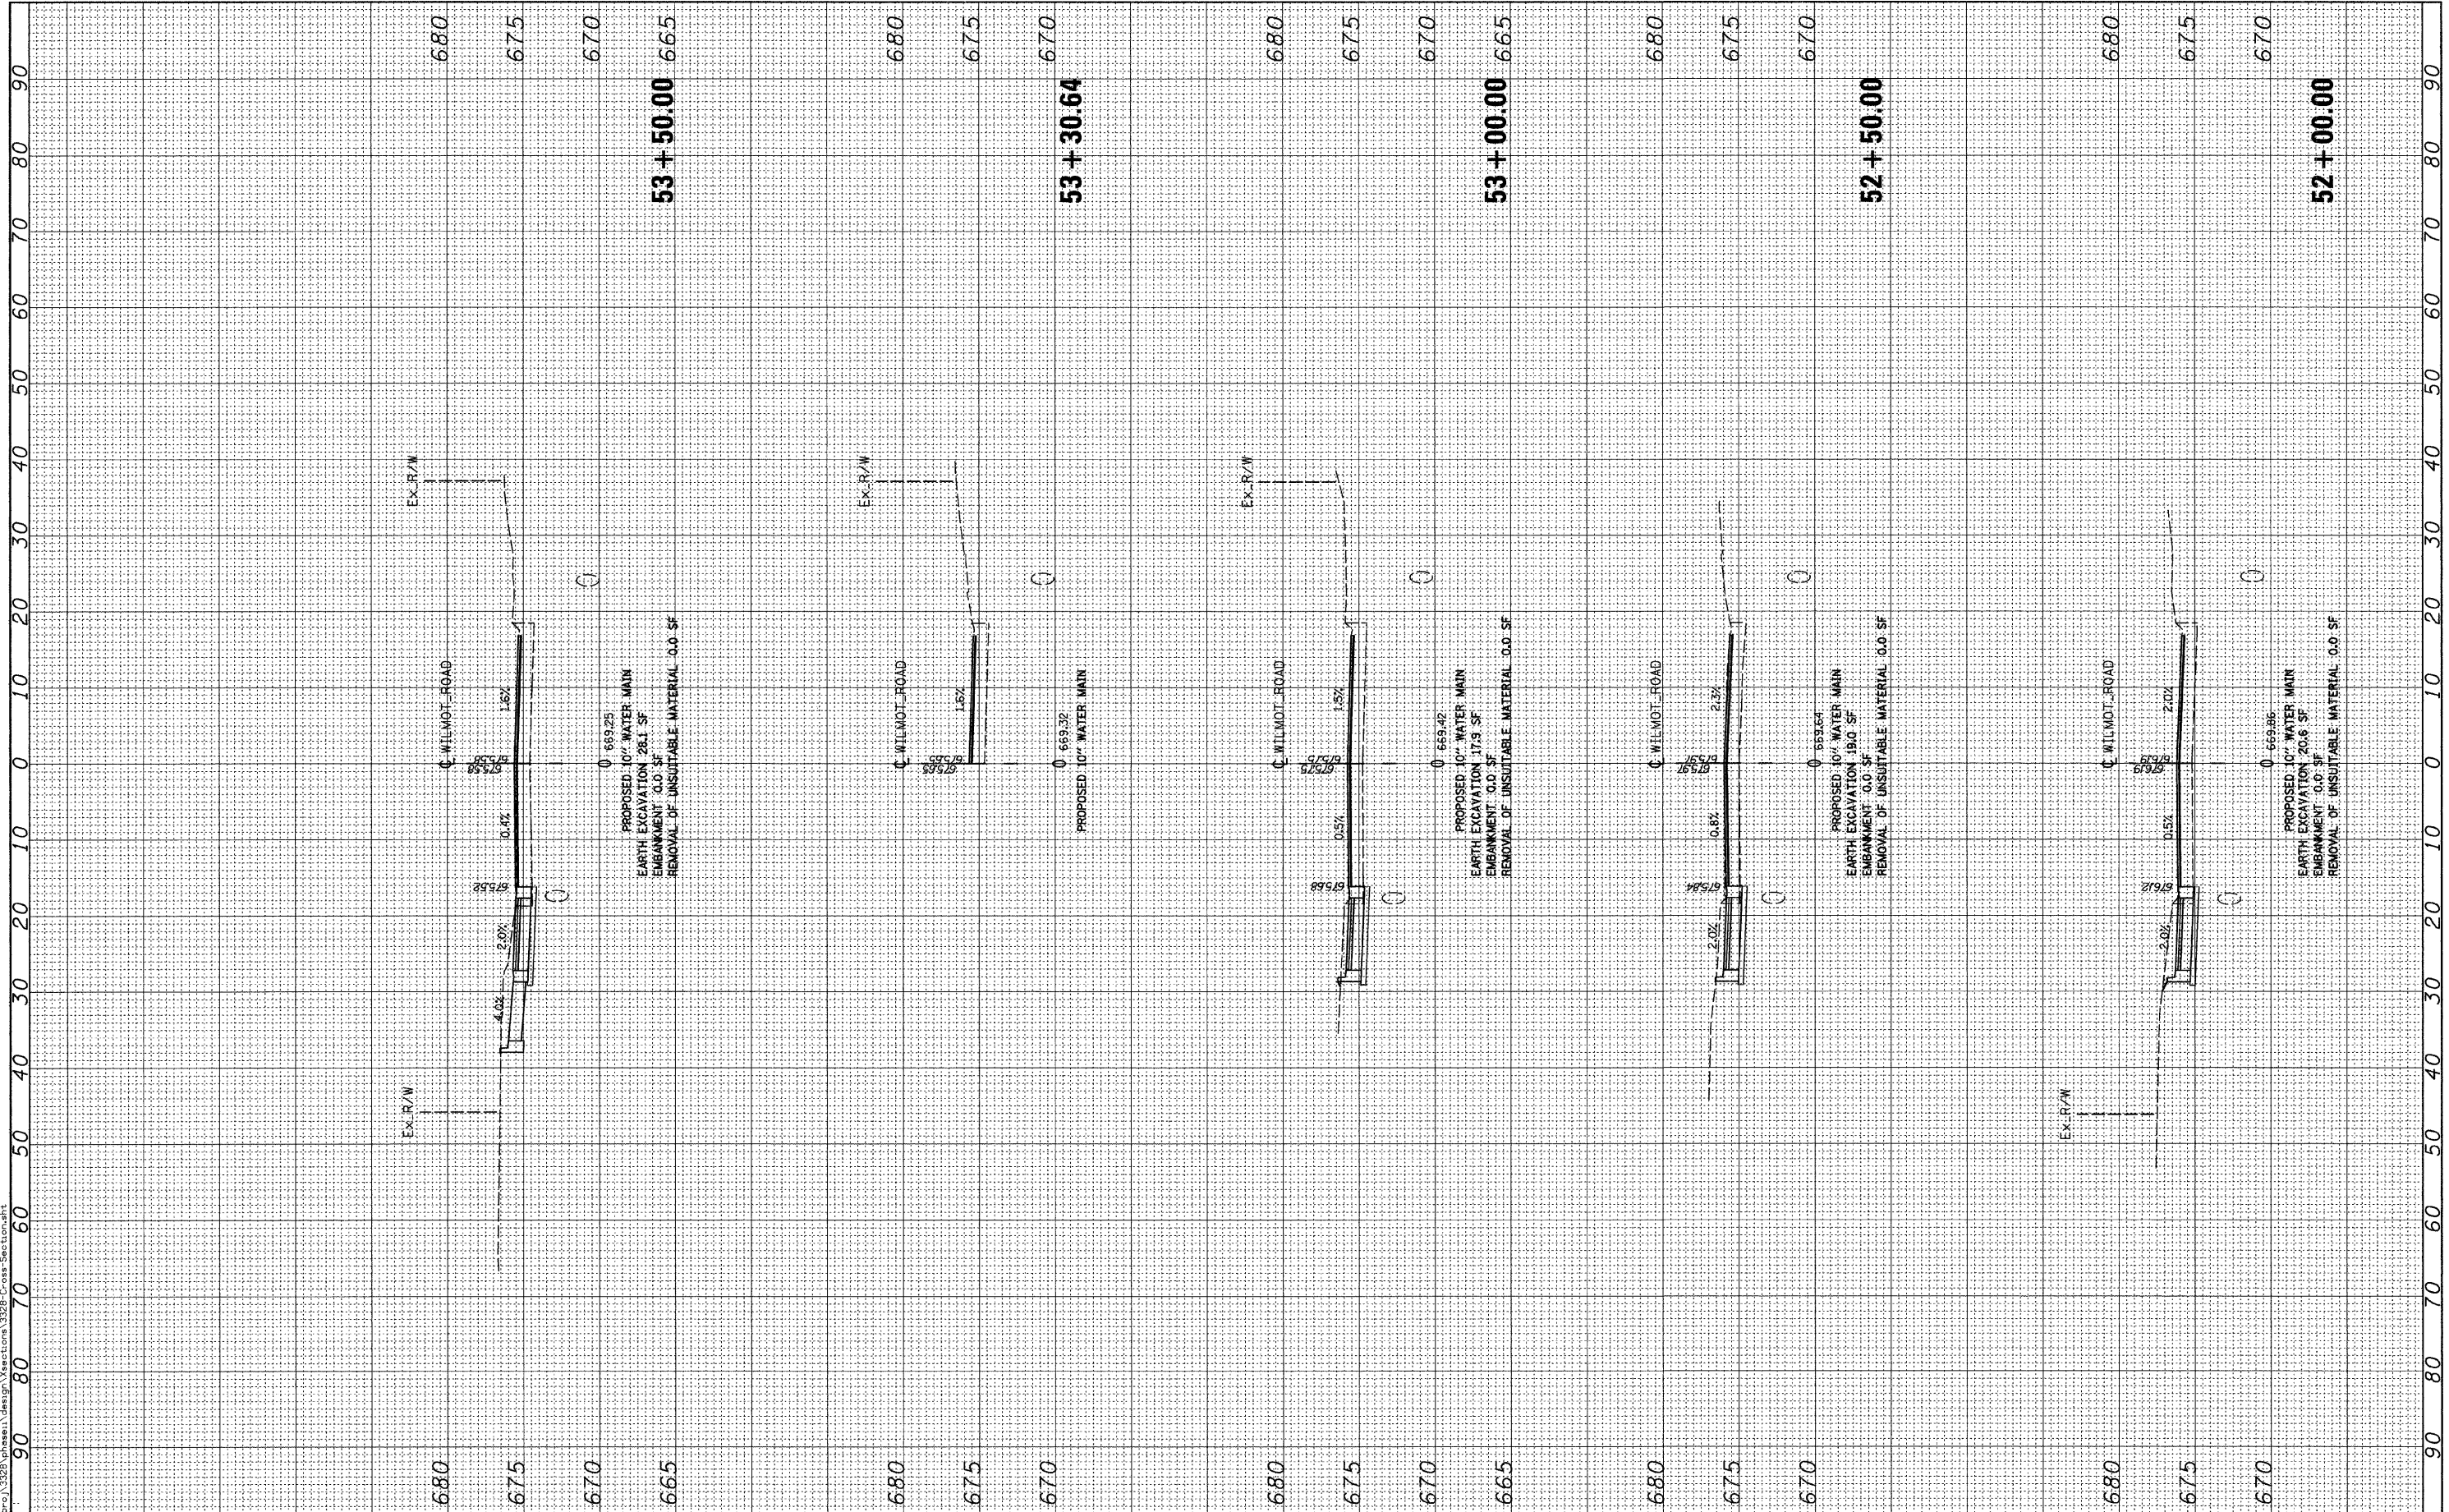

USER NAME = egutowski	DESIGNED - WBL	REVISED -
PLOT SCALE = 1/4" = 1'-0"	DRAWN - WBL	REVISED -
PLOT DATE = 1/30/2009	CHECKED - CLG	REVISED -
	DATE - 1-30-2009	REVISED -

VILLAGE OF DEERFIELD
WILMOT ROAD (GORDON TERRACE TO DEERFIELD ROAD)

SCALE:	SHEET NO.	OF SHEETS	STA. 52+00.00 TO STA. 53+50.00
--------	-----------	-----------	--------------------------------

F.A. RTE. 2718	SECTION 07-00080-00-WR	COUNTY LAKE	TOTAL SHEETS 55	SHEET NO. 44
FED. ROAD DIST. NO. [ILLINOIS] FED. AID PROJECT			CONTRACT NO. 63124	