


FINAL SURVEY NO.	CHECKED	BY	DATE
NOTE BOOK NO.	PLOTTED		
	TEMPLATE		
	AREAS CHECKED		

ORIGINAL SURVEY NO.	CHECKED	BY	DATE
	PLOTTED		
	TEMPLATE		
	AREAS CHECKED		

FILE NAME = n:\p\c\3228\ghesani\deerfield\sections\3228-cross-sections.dwg

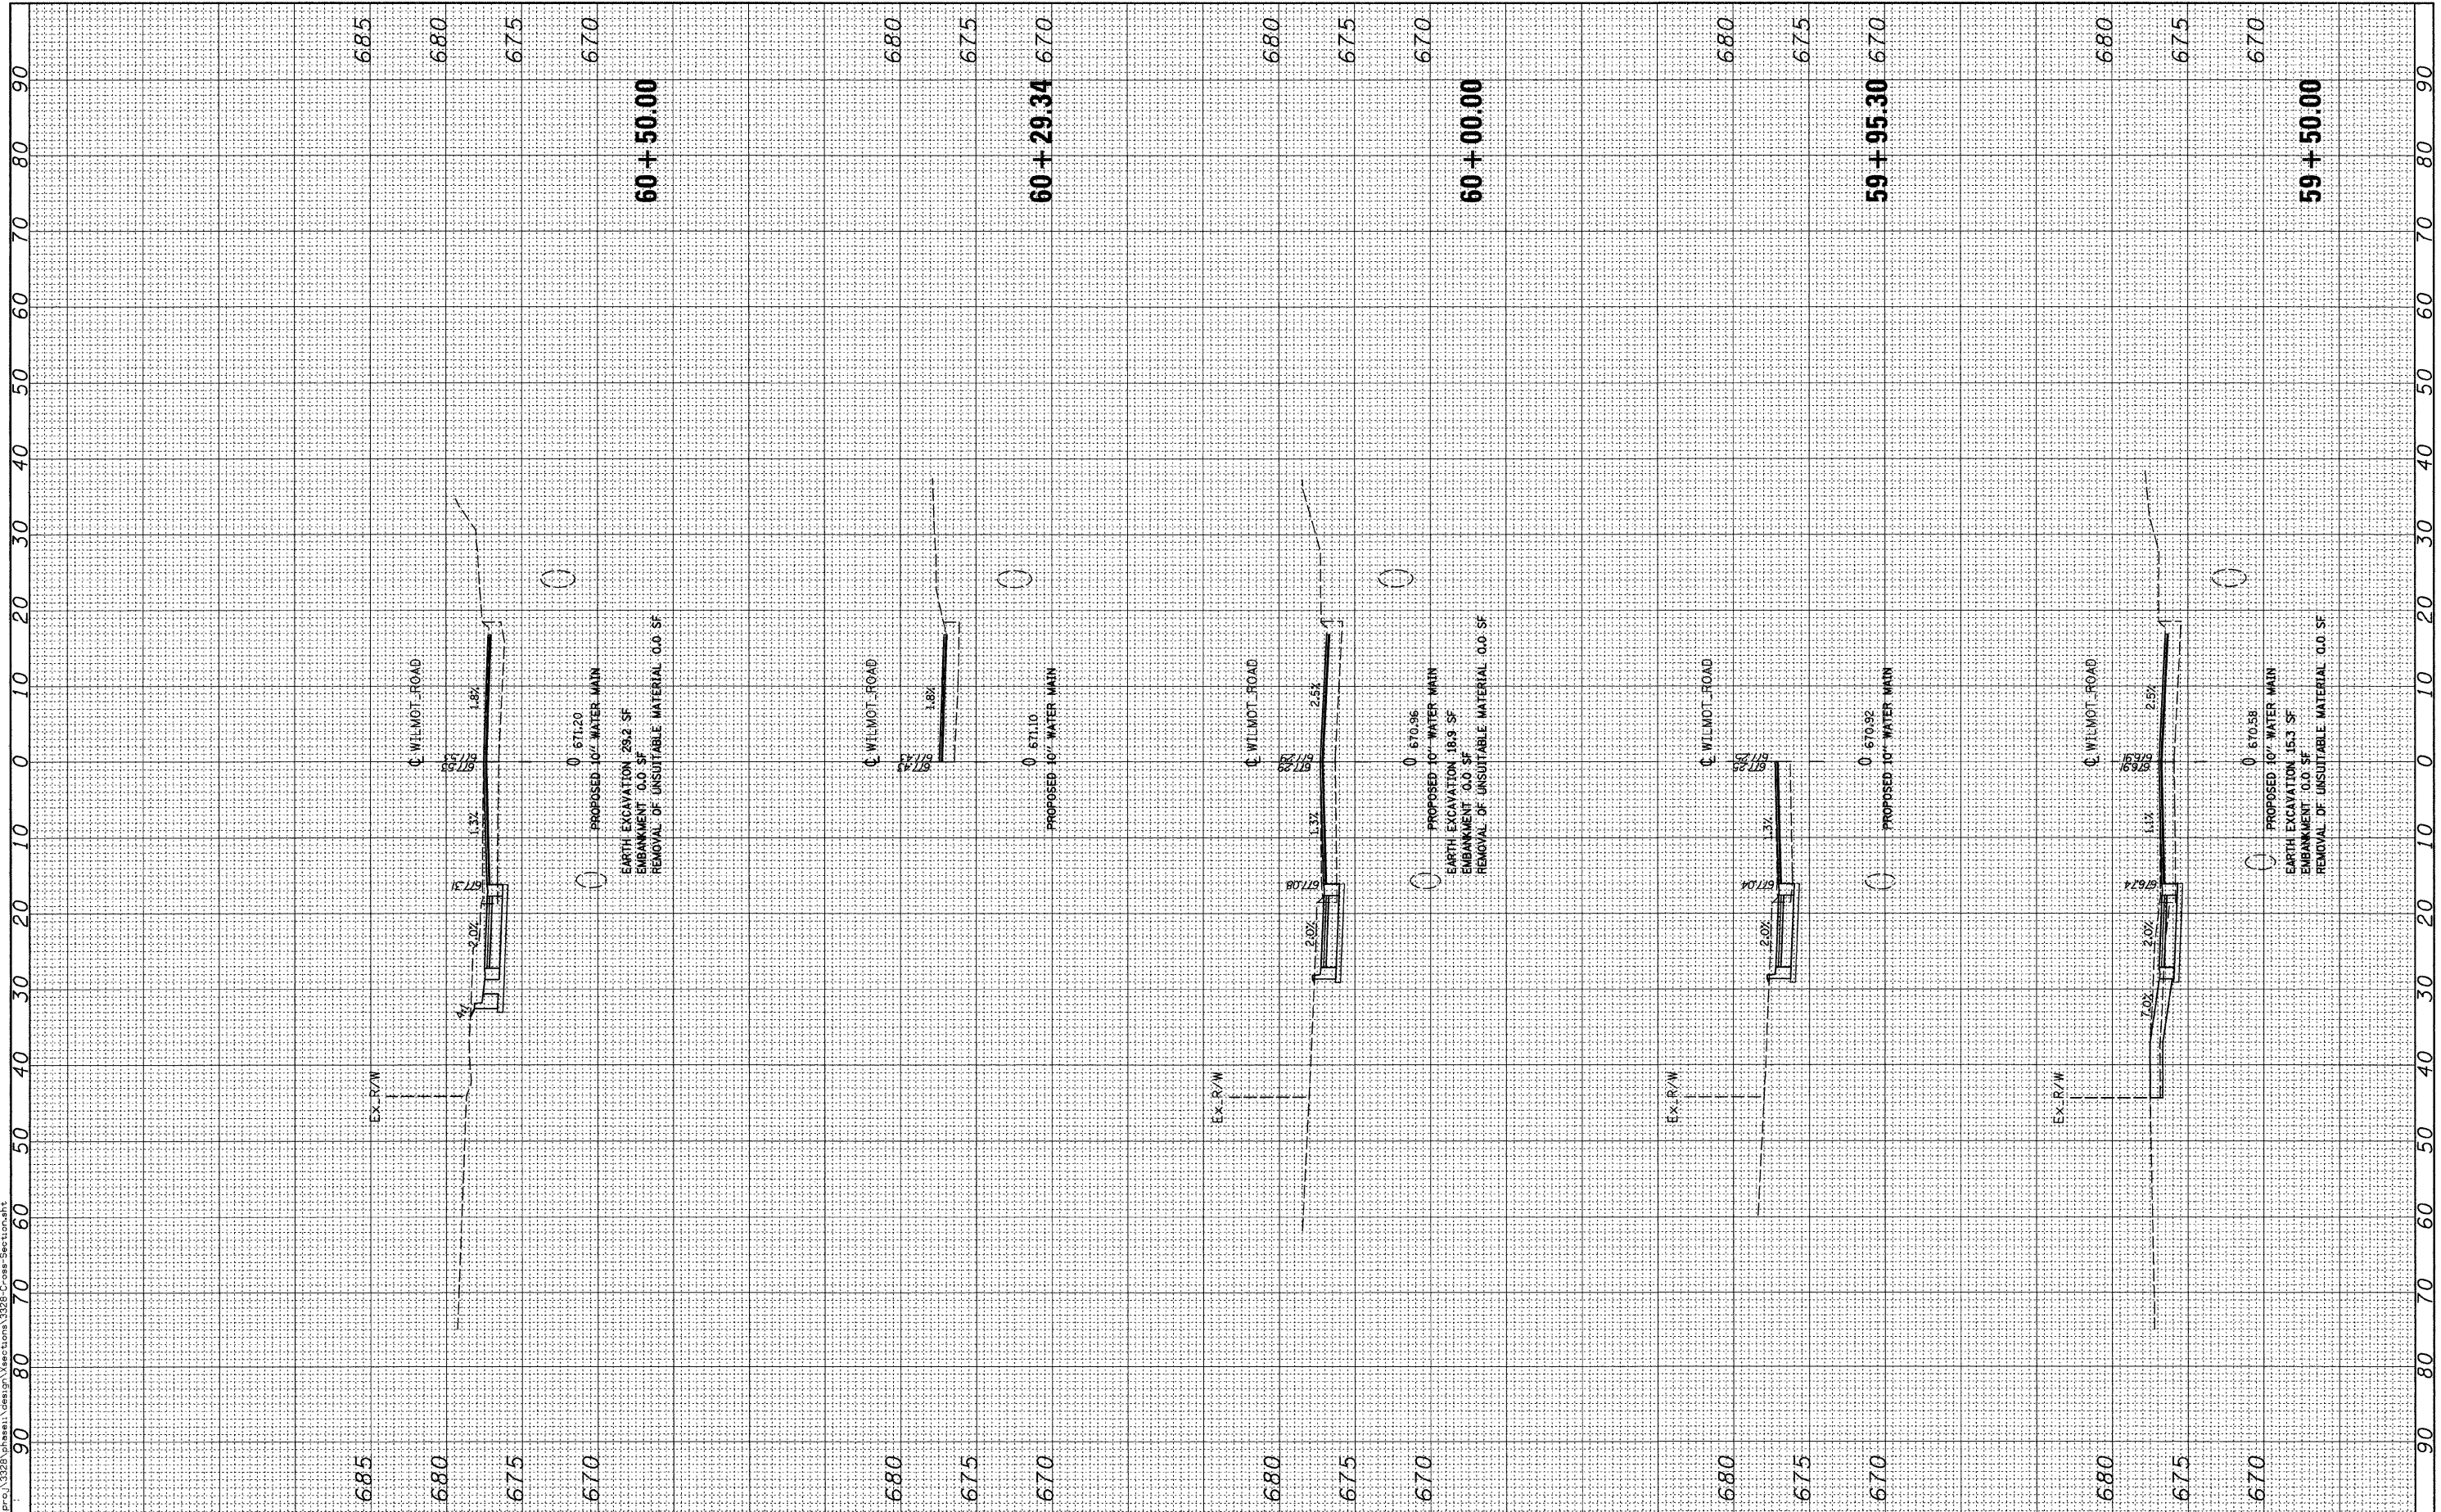

**Ciorba Group, Inc.**  
 CONSULTING ENGINEERS  
 5507 North Cumberland Avenue, Suite 402  
 Chicago, Illinois 60656  
 Tel. 773.775.4009 Fax 773.775.4014

USER NAME = cgotowski	DESIGNED - WBL	REVISED -
PLOT SCALE = 1/4" = 1' IN.	DRAWN - WBL	REVISED -
PLOT DATE = 1/30/2009	CHECKED - CLG	REVISED -
	DATE - 1-30-2009	REVISED -

**VILLAGE OF DEERFIELD**  
**WILMOT ROAD (GORDON TERRACE TO DEERFIELD ROAD)**

**CROSS SECTIONS**

SCALE:	SHEET NO.	OF	SHEETS	STA. 59+50.00	TO STA. 60+50.00
--------	-----------	----	--------	---------------	------------------

F.A. RTE. 2718	SECTION 07-00080-00-WR	COUNTY LAKE	TOTAL SHEETS 55	SHEET NO. 48
CONTRACT NO. 63124			ILLINOIS FED. AID PROJECT	