


FINISH SURVEY	BY	DATE
REVISIONS		
NO. DATE		
1		
2		
ORIGINAL SURVEY	BY	DATE
REVISIONS		
NO. DATE		
1		
2		
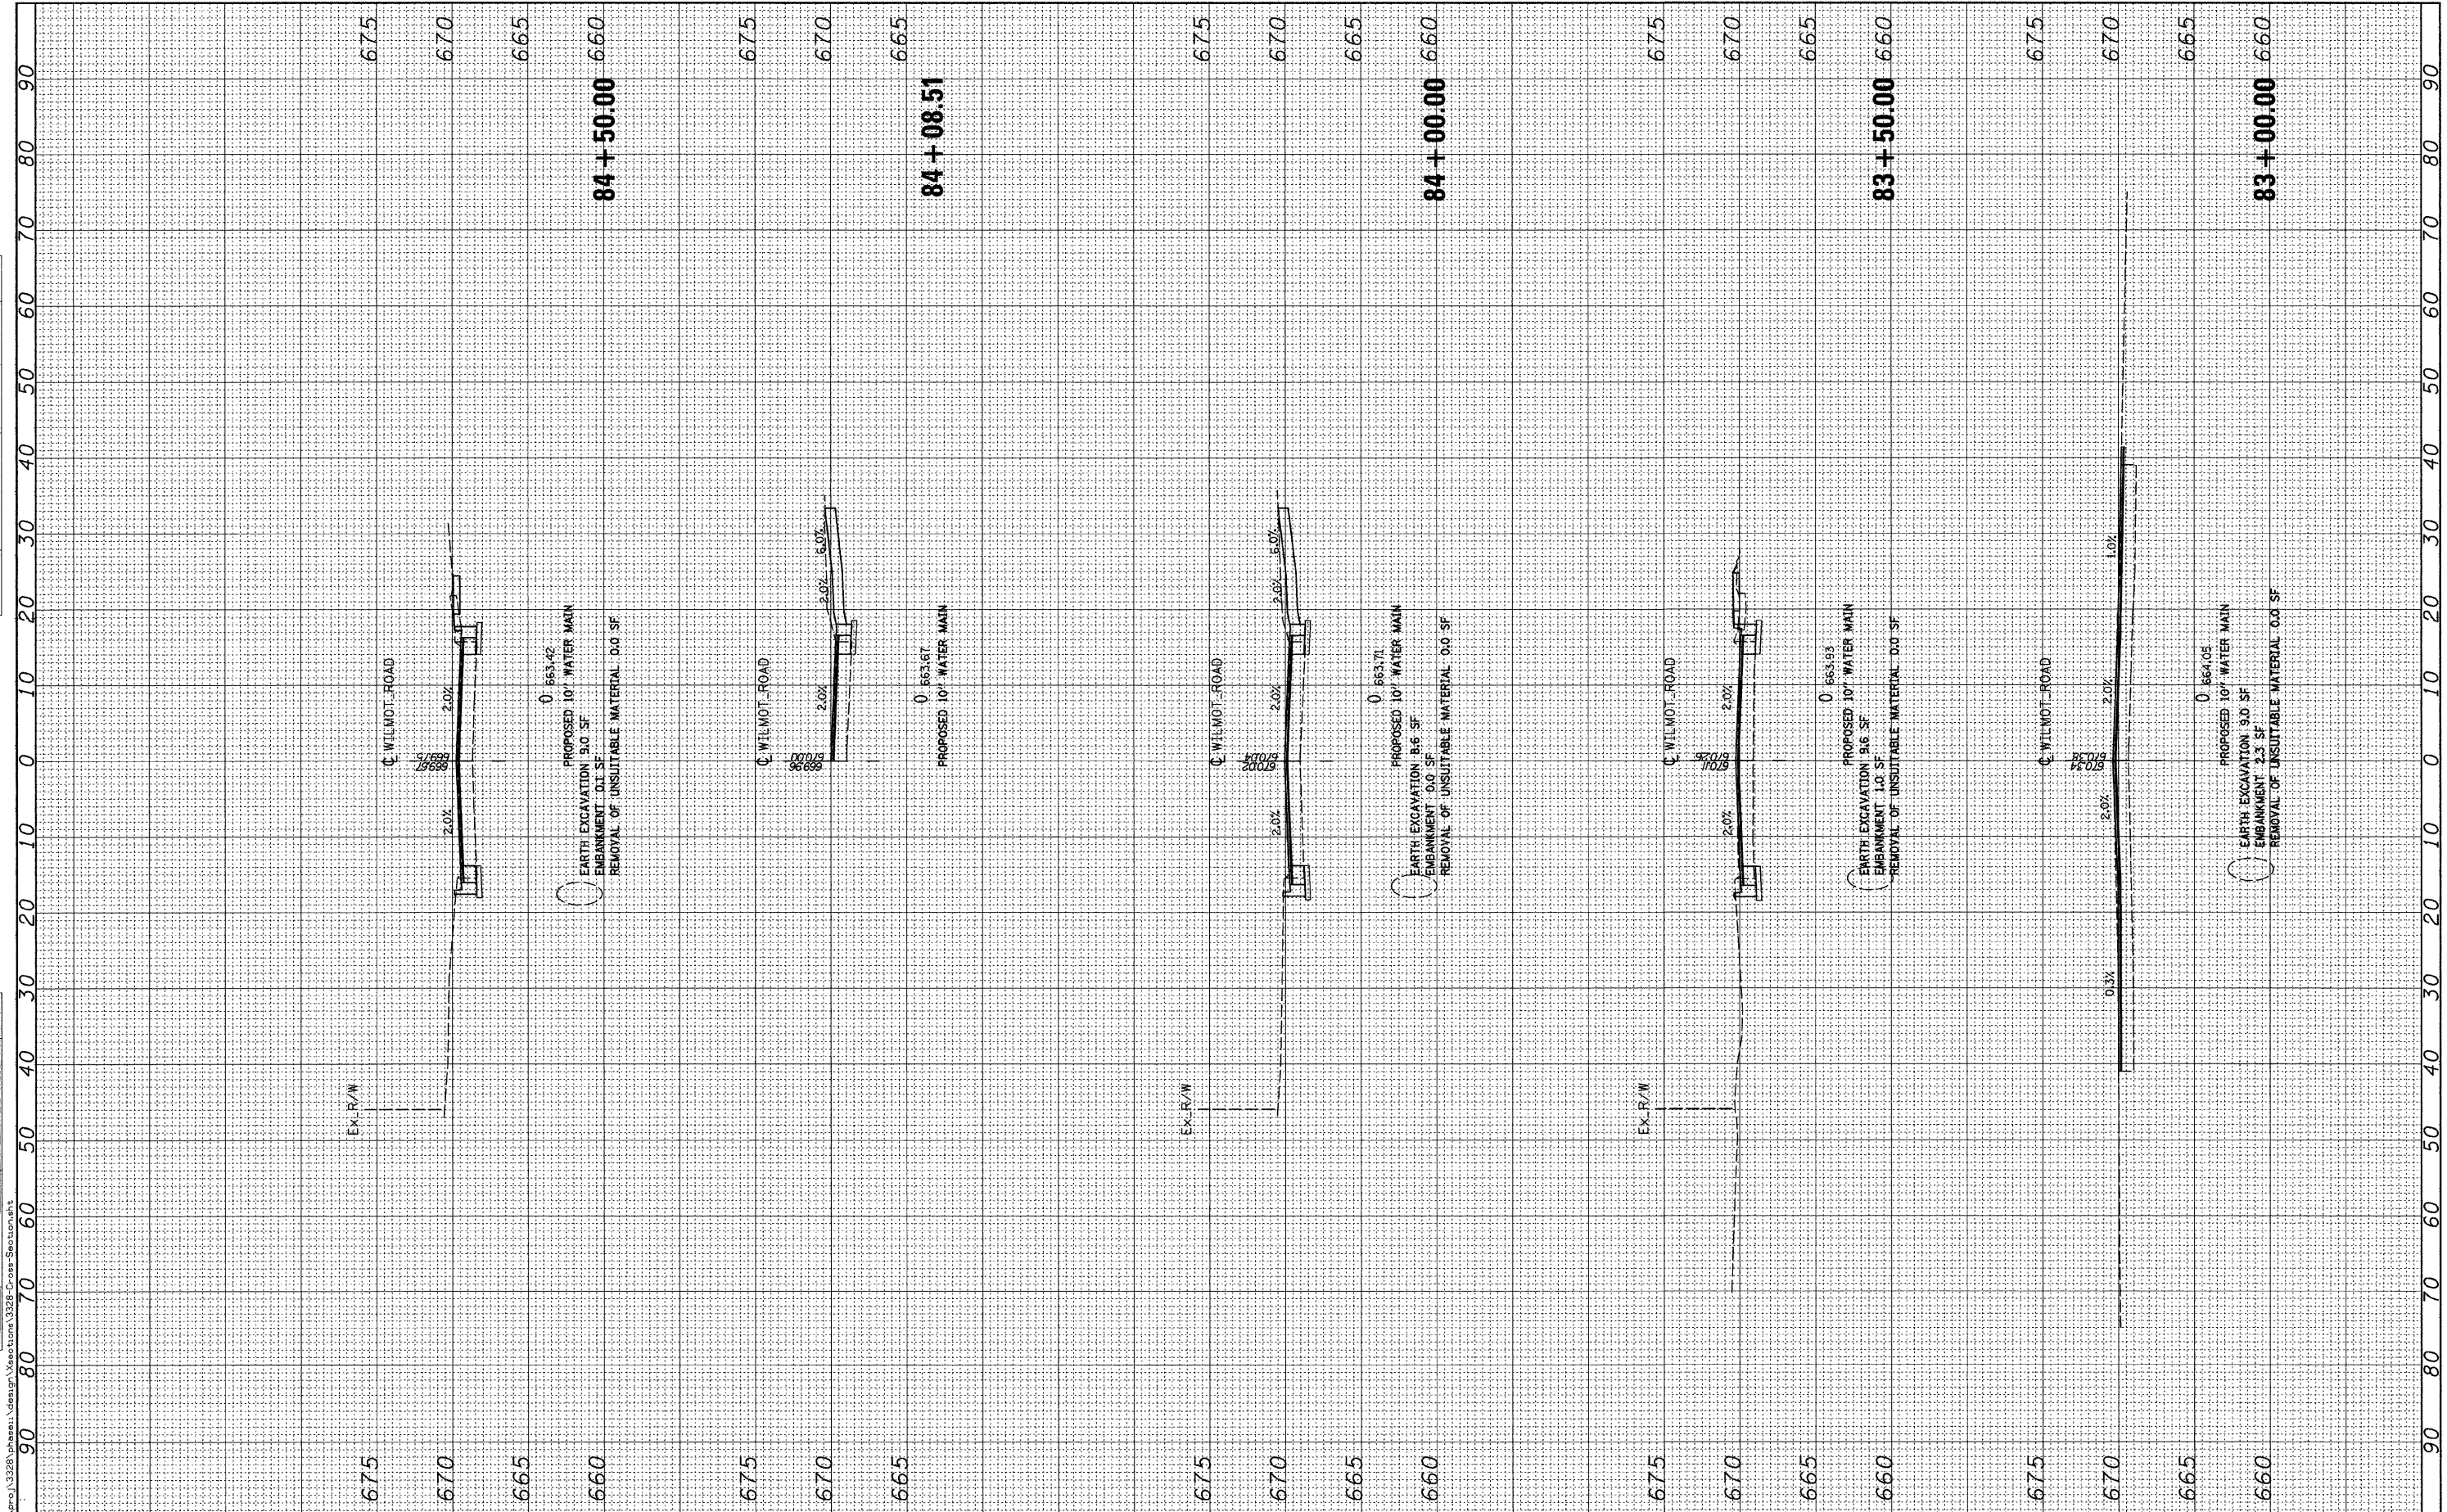

Ciorba Group, Inc.
 CONSULTING ENGINEERS
 5507 North Cumberland Avenue, Suite 402
 Chicago, Illinois 60656
 Tel. 773.775.4000 Fax 773.775.4014

USER NAME =	cgutowski
DESIGNED -	WBL
DRAWN -	WBL
CHECKED -	CLG
DATE -	1-30-2009
REVISIONS	
NO. DATE	
1	
2	
VILLAGE OF DEERFIELD
WILMOT ROAD (GORDON TERRACE TO DEERFIELD ROAD)

CROSS SECTIONS

SCALE:	SHEET NO.	OF	SHEETS	STA. 83+00.00	TO STA. 84+50.00
--------	-----------	----	--------	---------------	------------------

F.A. RTE.	SECTION	COUNTY	TOTAL SHEETS	SHEET NO.
2718	07-00080-00-WR	LAKE	55	54
CONTRACT NO. 63124				
FED. ROAD DIST. NO. ILLINOIS FED. AID PROJECT				