


FINAL SURVEY NO.	SURVEY PLOTTED	DATE
NOTE BOOK NO.	TEMPLATE AREAS CHECKED	BY

ORIGINAL SURVEY NO.	SURVEY PLOTTED	DATE
NOTE BOOK NO.	TEMPLATE AREAS CHECKED	BY

FILE NAME = c:\p\c\3220\chess\design\sections\3220-cross-sections.dwg

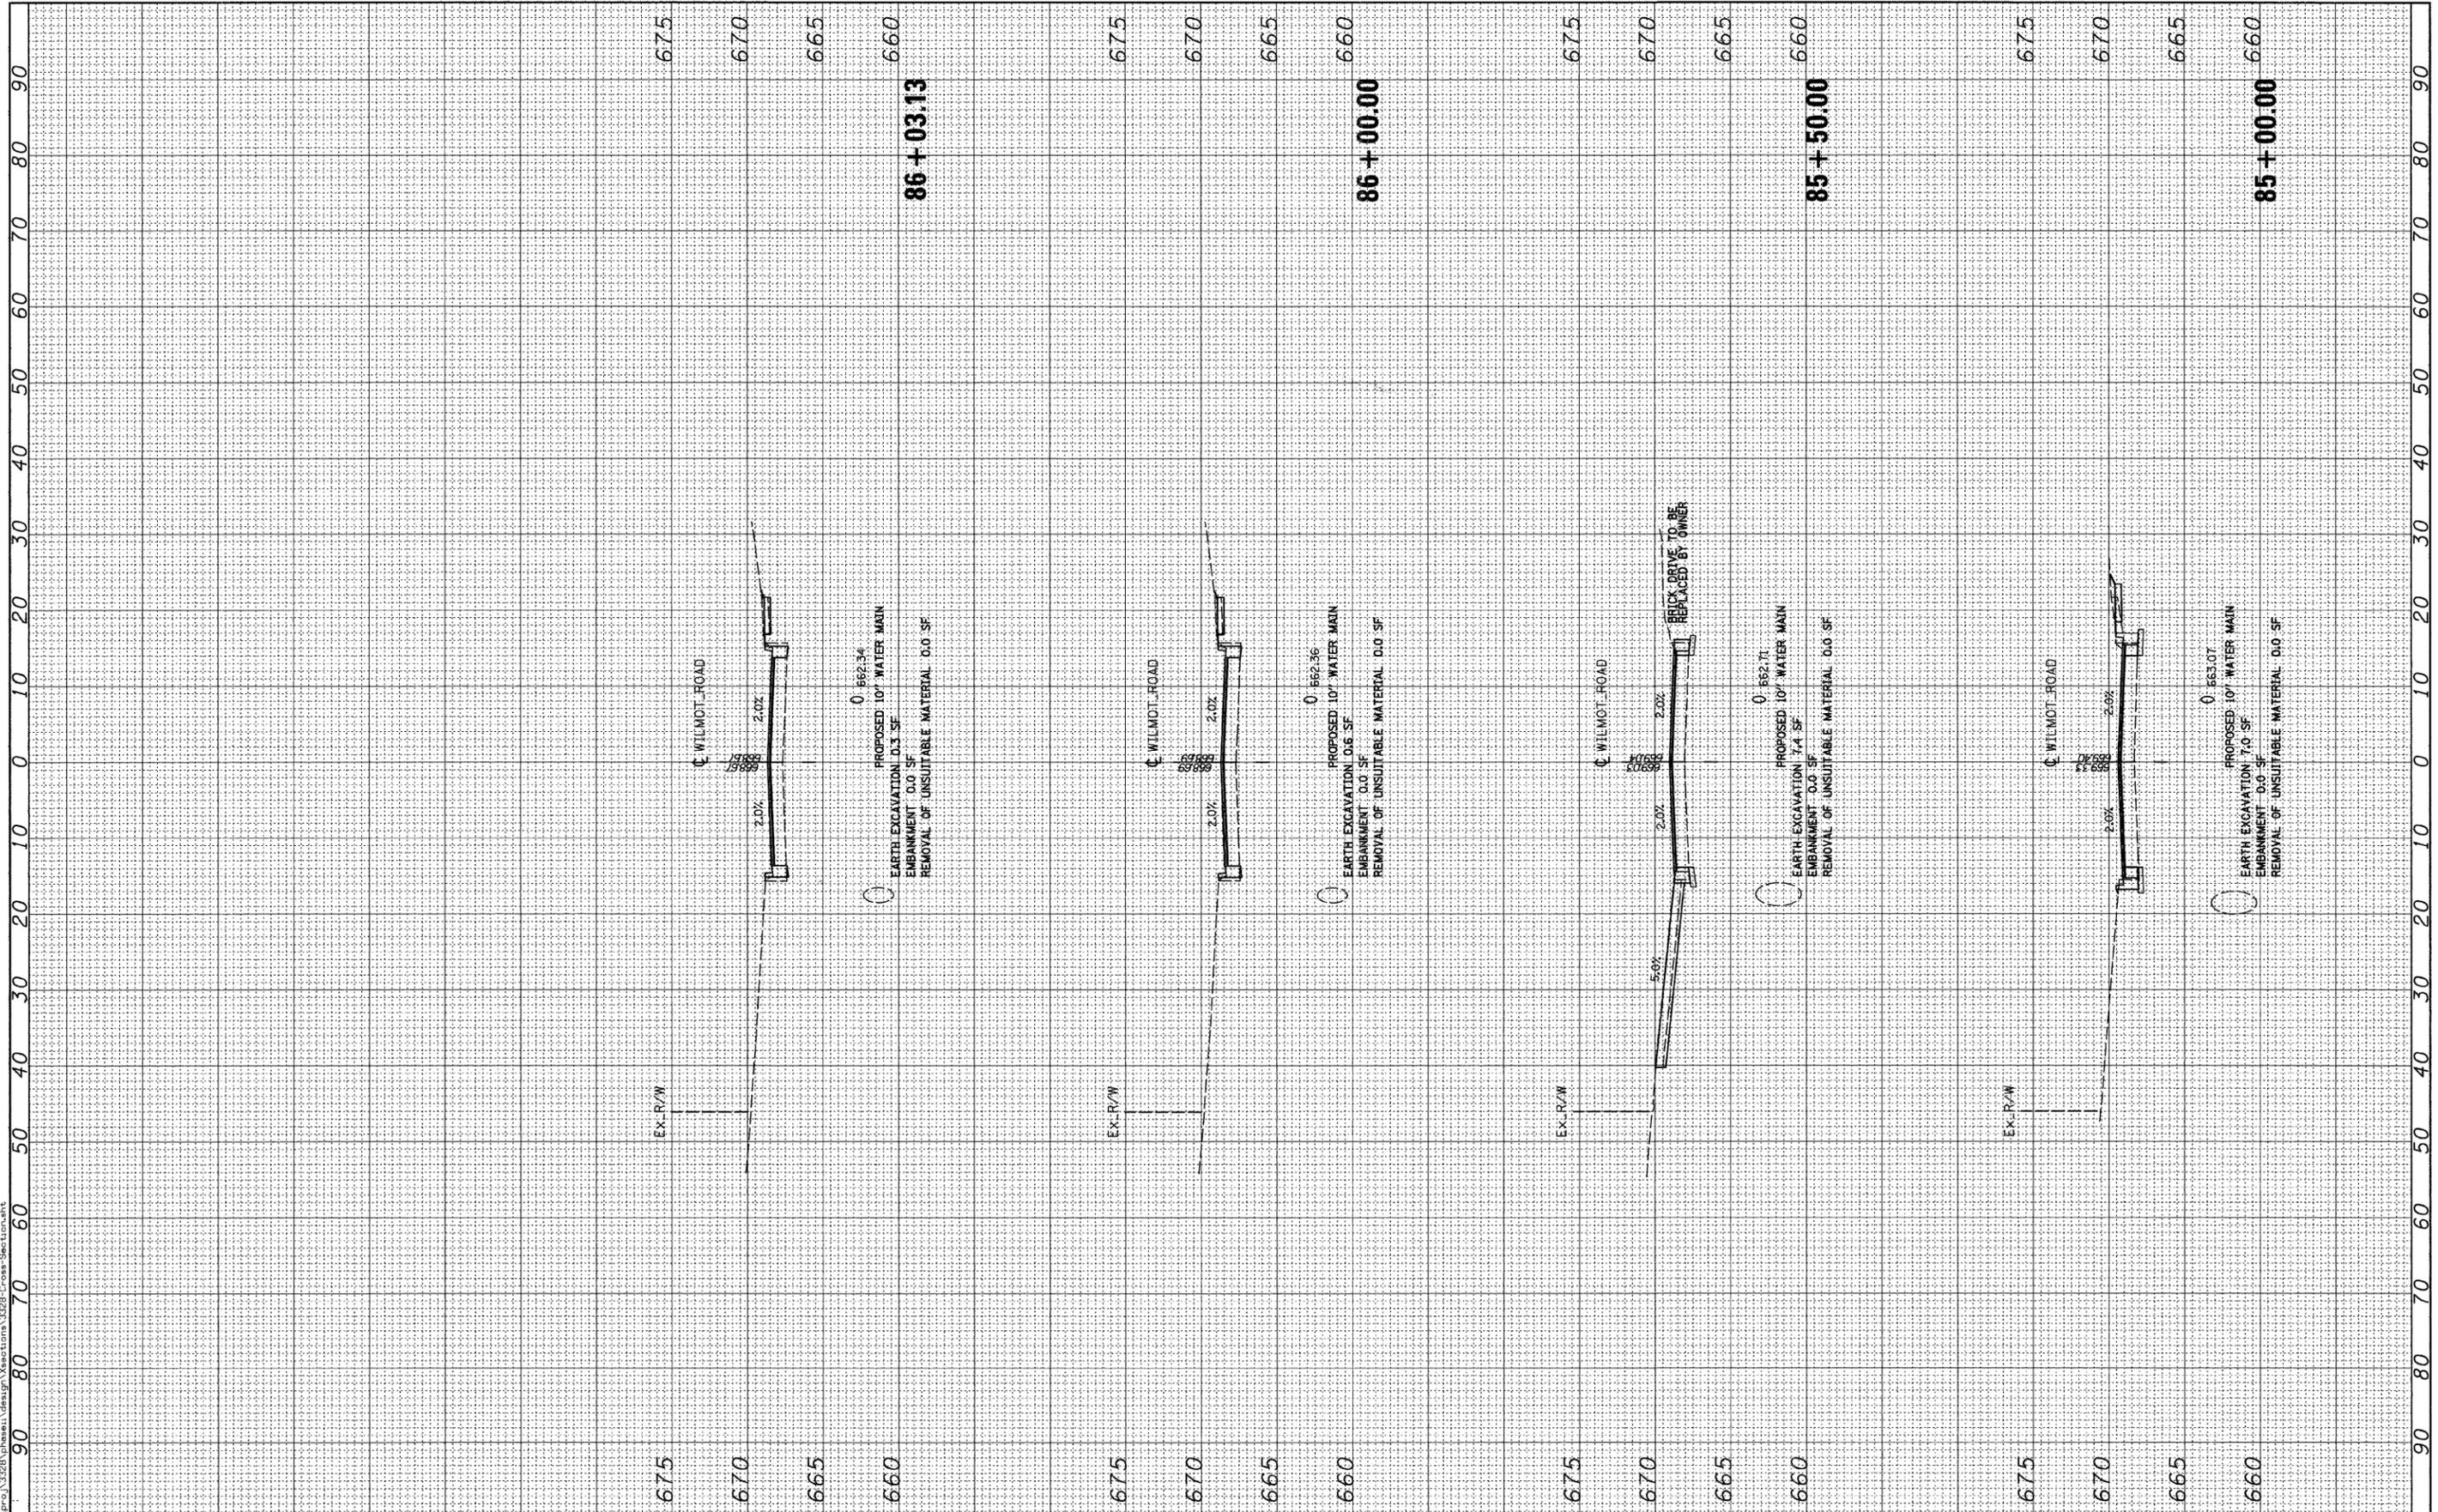

Ciorba Group, Inc.
 CONSULTING ENGINEERS
 5507 North Cumberland Avenue, Suite 402
 Chicago, Illinois 60656
 Tel. 773.775.4009 Fax 773.775.4014

USER NAME = ogustowski	DESIGNED - WBL	REVISED -
PLOT SCALE = 1/32" = 1' / IN.	DRAWN - WBL	REVISED -
PLOT DATE = 1/30/2009	CHECKED - CLG	REVISED -
	DATE - 1-30-2009	REVISED -

VILLAGE OF DEERFIELD
WILMOT ROAD (GORDON TERRACE TO DEERFIELD ROAD)

SCALE:	SHEET NO.	OF	SHEETS	STA. 85+00.00	TO STA. 86+03.13
--------	-----------	----	--------	---------------	------------------

CROSS SECTIONS	
F.A. RTE. 2718	SECTION 07-00080-00-WR
COUNTY LAKE	CONTRACT NO. 63124

FED. ROAD DIST. NO.	ILLINOIS FED. AID PROJECT	TOTAL SHEETS 55	SHEET NO. 55
---------------------	---------------------------	-----------------	--------------