


INTERCONNECT PLAN LEGEND

	PROPOSED	EXISTING
CABINET		☒
HANDHOLE	■	◻
DOUBLE HANDHOLE		◻
HEAVY-DUTY HANDHOLE		◻
CCTV DOME CAMERA	◻	◻
G.S. CONDUIT IN GROUND	---	---
INTERSECTION		I
SYSTEM	S	

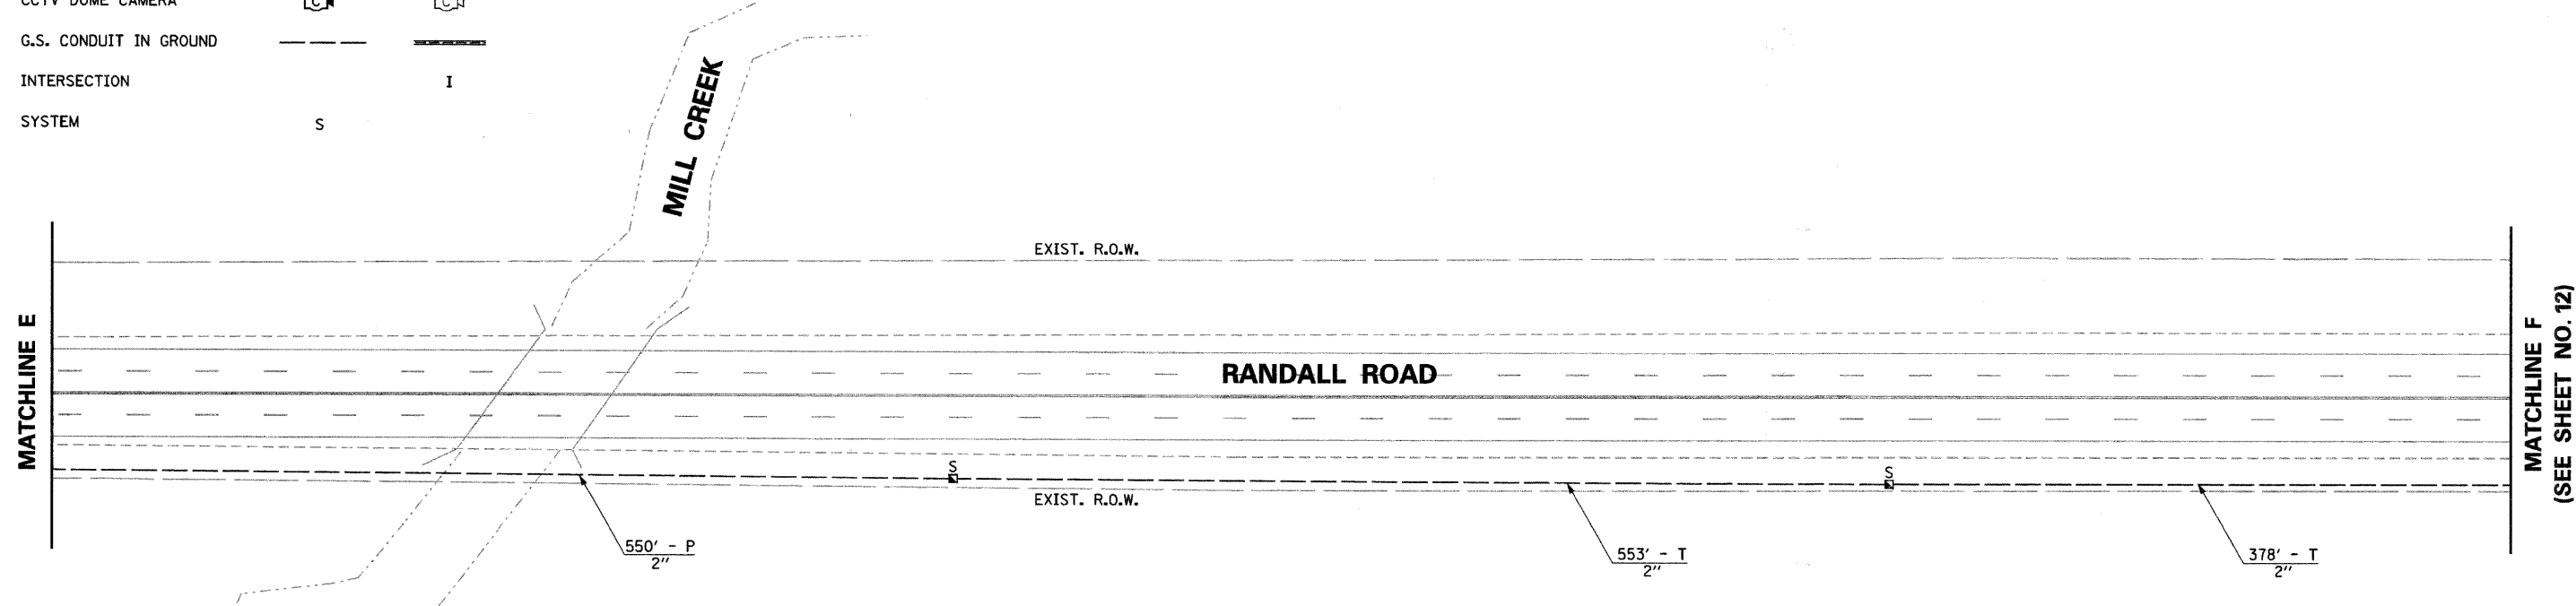

NOTE: SYSTEM HANDHOLES SHALL BE PLACED AS CLOSE TO THE R.O.W. AS POSSIBLE.

RESTORATION OF WORK AREA, RESTORATION OF THE TRAFFIC SIGNAL WORK AREA SHALL BE INCIDENTAL TO THE RELATED PAY ITEM SUCH AS FOUNDATION, CONDUIT, HANDHOLE, TRENCH AND BACKFILL, ETC., AND NO EXTRA COMPENSATION SHALL BE ALLOWED. ALL ROADWAY SURFACES SUCH AS SHOULDERS, MEDIANS, SIDEWALKS, PAVEMENT, ETC. SHALL BE REPLACED IN KIND. ALL DAMAGE TO MOWED LAWNS SHALL BE REPLACED WITH AN APPROVED SOD, AND ALL DAMAGE TO UNMOWED FIELDS SHALL BE SEEDED IN ACCORDANCE WITH STANDARD SPECIFICATIONS 252 AND 250 RESPECTIVELY.

DATE	BY	DATE	BY
DATE	BY	DATE	BY

DATE	BY	DATE	BY
DATE	BY	DATE	BY

DATE	BY	DATE	BY
DATE	BY	DATE	BY

FILE NAME =
##DGN SPEC##

USER NAME = jzvolanek	DESIGNED JOSH ZVOLANEK	REVISED -
	CHECKED YOUNGJAE JU	REVISED -
PLOT SCALE =	DRAWN JOSH ZVOLANEK	REVISED -
PLOT DATE = 11-FEB-2009	DATE 2/20/2009	REVISED -

**STATE OF ILLINOIS
DEPARTMENT OF TRANSPORTATION**

INTERCONNECT PLAN
RANDALL ROAD
ORCHARD ROAD TO FABYAN PARKWAY

F.A. RTE.	SECTION	COUNTY	TOTAL SHEETS	SHEET NO.
336	07-00366-00-TL	KANE	43	11
CONTRACT NO. 63128				
FED. ROAD DIST. NO. ILLINOIS FED. AID PROJECT				

SCALE: 1" = 50'