


DATE	BY	DATE	BY
PROFILE		PLAN	
SURVEYED		SURVEYED	
NOTES CHECKED		NOTES CHECKED	
B.M. NOTED		B.M. NOTED	
STRUCTURE NOTATIONS OK'D		STRUCTURE NOTATIONS OK'D	
NO.		NO.	

HNTB
 HNTB CORPORATION
 111 N. CANAL STREET
 SUITE 200
 CHICAGO, IL 60606
 (312) 354-9119

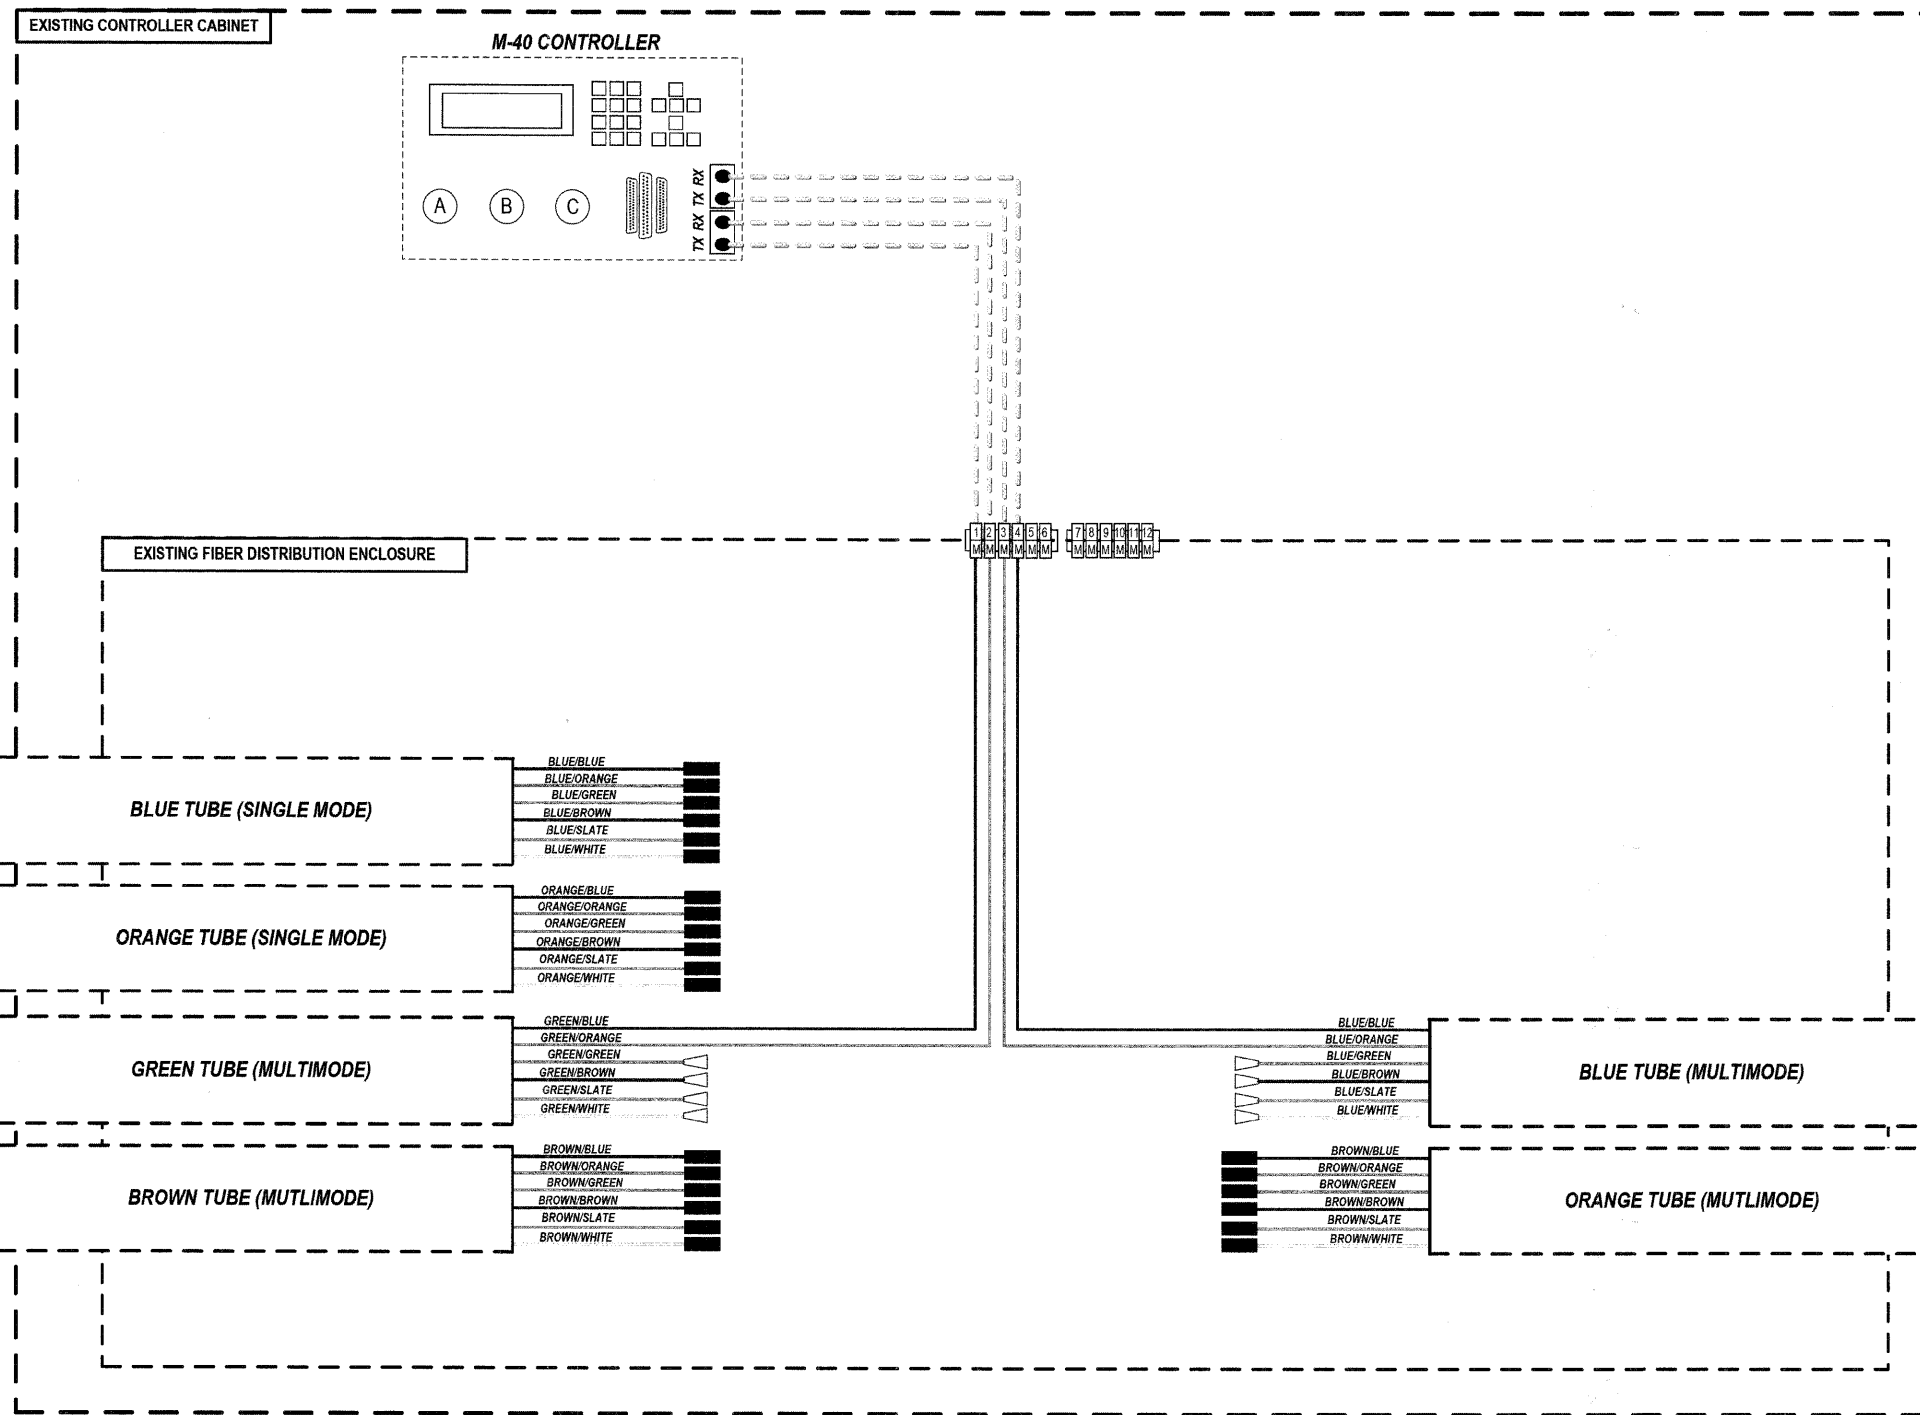

KEY

- PROPOSED CLOSED CIRCUIT TELEVISION DOME CAMERA
- EXISTING CLOSED CIRCUIT TELEVISION DOME CAMERA
- FIBER OPTIC JUMPER
- FIBER OPTIC PIGTAIL
- EXISTING FIBER MECHANICAL CONNECTOR
- BARE FIBER LEFT COILED IN SPLICE TRAY
- FIBER OPTIC FUSION SPLICE
- FIBER PATCH PANEL SINGLE MODE
- FIBER PATCH PANEL MULTIMODE

NOTE: DASHED LINES DENOTE EXISTING CABLES, DEVICES, OR ENCLOSURES.

**NO WORK PERFORMED AT THIS INTERSECTION.
 FOR INFORMATION ONLY.**

- NOTES**
- CONTRACTOR TO VERIFY EXISTING FIBER TUBE CONFIGURATIONS IN THE FIELD.
 - IF TUBE ASSIGNMENTS FOR MM/SM DIFFER FROM PLANS THEN ENGINEER TO PROVIDE SPLICE ASSIGNMENTS IN THE FIELD.

FILE NAME =	USER NAME =	DESIGNED JOSH ZVOLANEK	REVISED -	STATE OF ILLINOIS DEPARTMENT OF TRANSPORTATION	FIBER SPLICING AND CONNECTION DETAIL (PAGE 2 OF 22) ORCHARD ROAD / INDIAN TRAIL ROAD	RT#	SECTION	COUNTY	TOTAL SHEETS	SHEET NO.	
		CHECKED YOUNGJAE JU	REVISED -			336	07-00386-00-TL	KANE	43	22	
		DRAWN JOSH ZVOLANEK	REVISED -			CONTRACT NO. 63128					
		DATE 2/20/2009	REVISED -			FED. ROAD DIST. NO. ILLINOIS FED. AID PROJECT					