



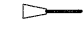


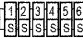

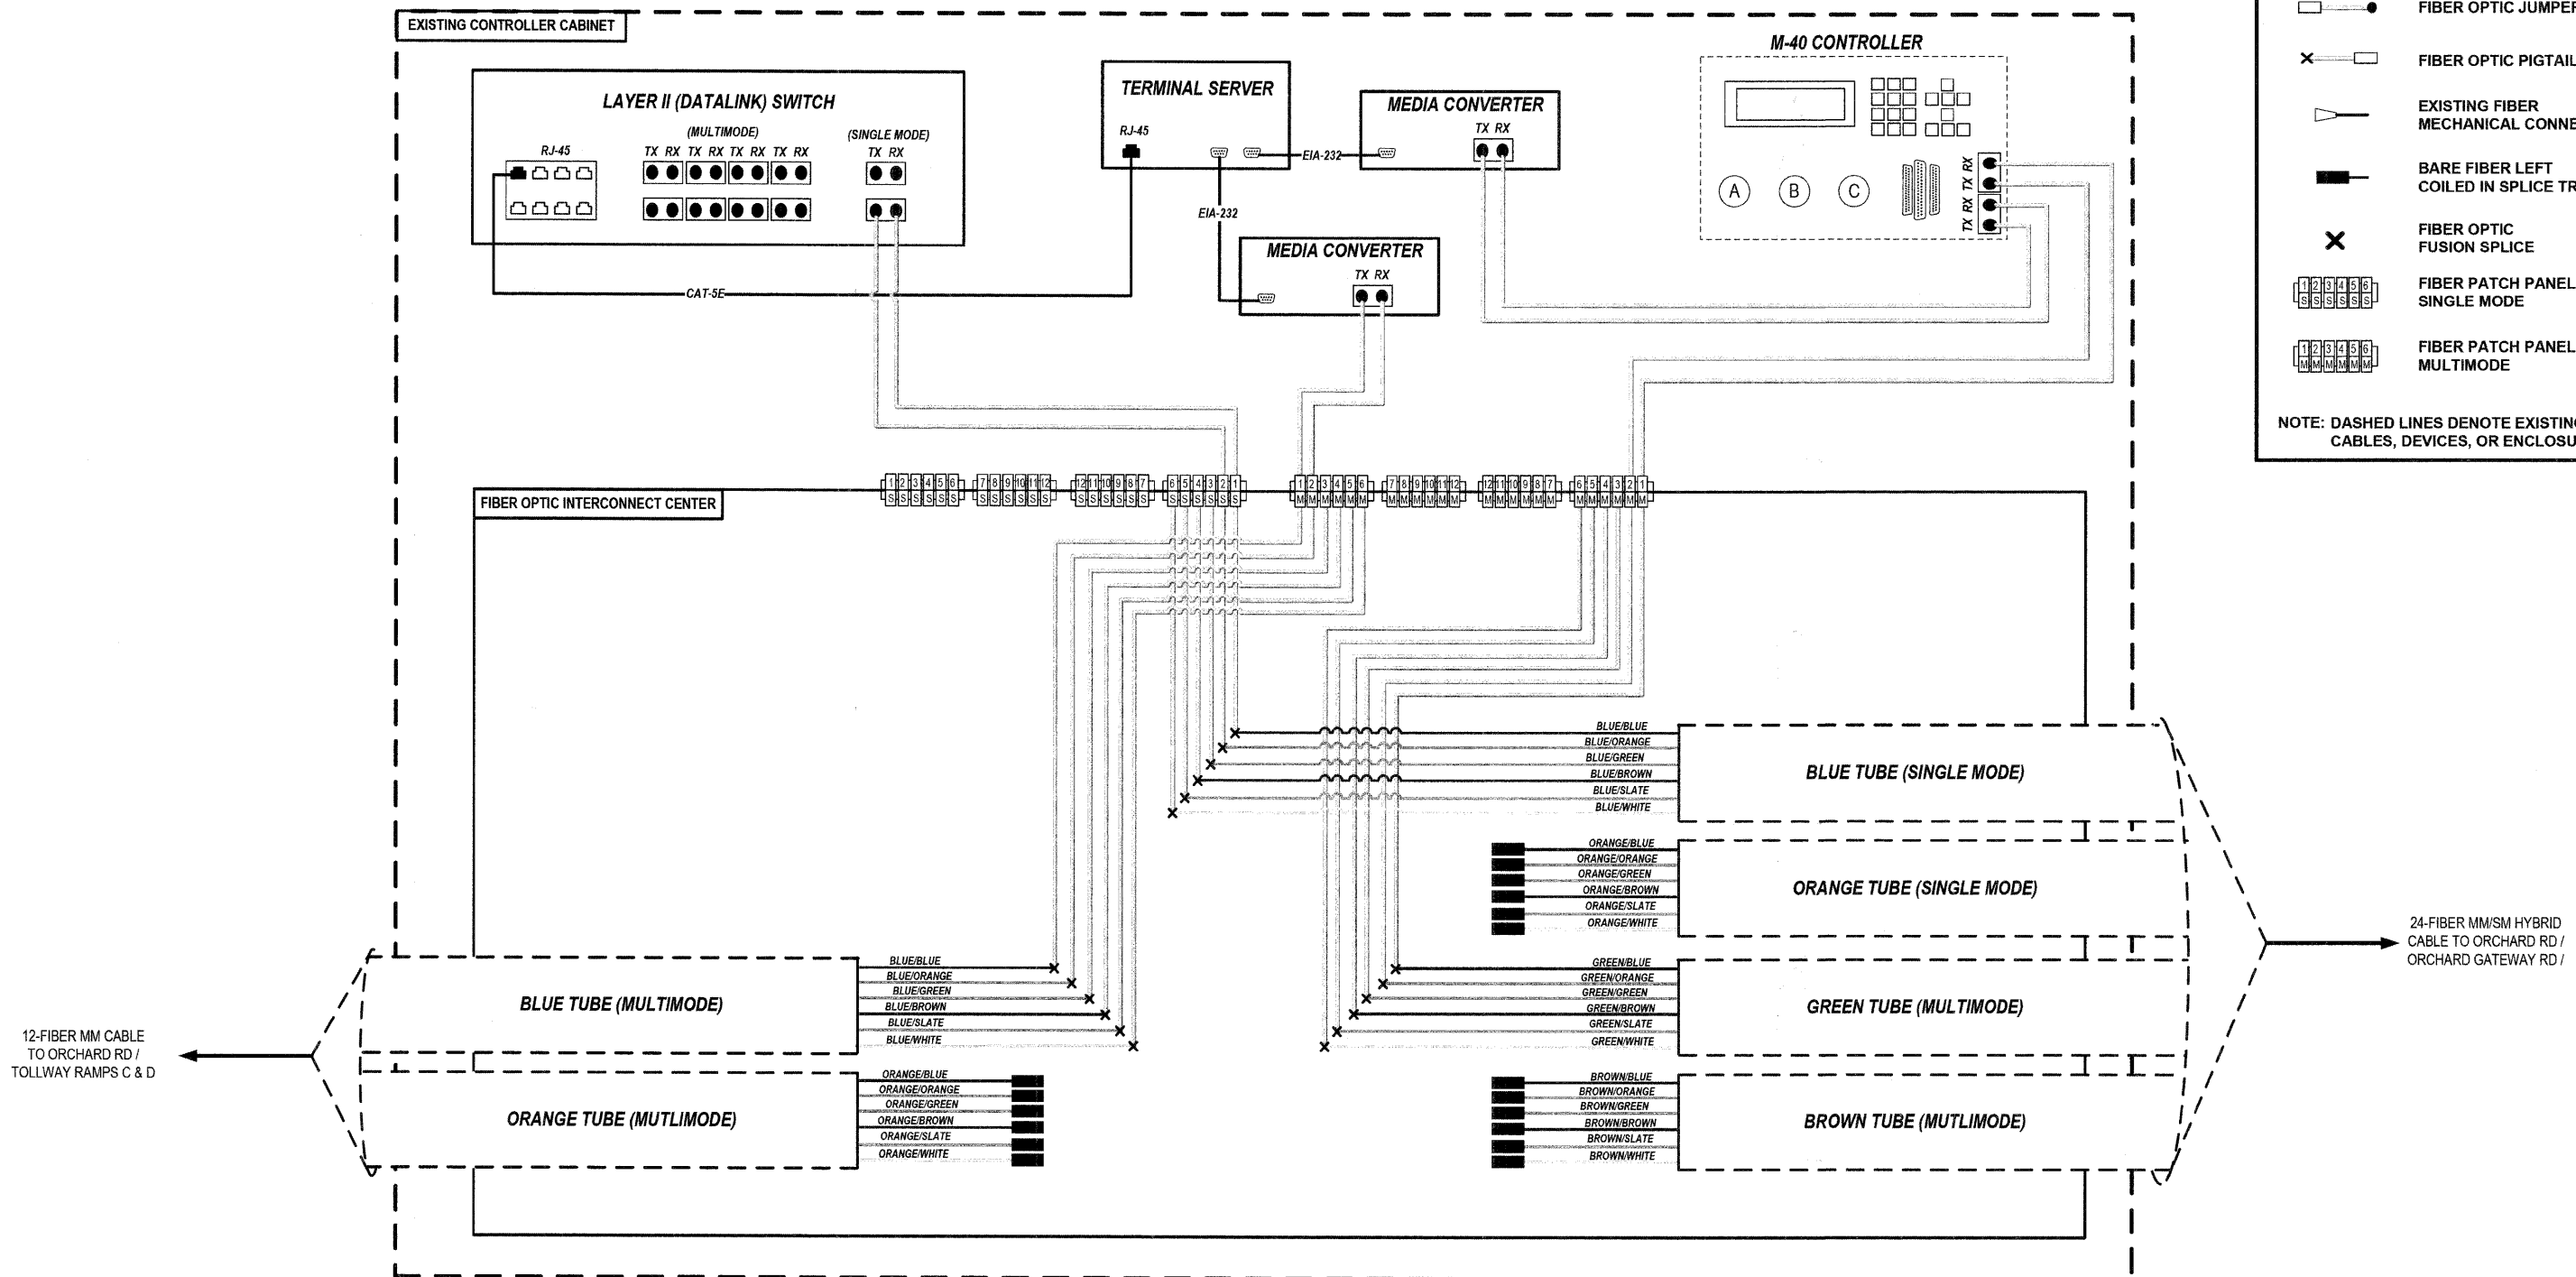


DATE: _____ BY: _____
 PLAN: _____ NO. _____
 HNTB CORPORATION
 111 N. CANAL STREET
 SUITE 1250 CHICAGO, IL 60606
 (312) 503-9119
HNTB
 DATE: _____ BY: _____
 PROFILE: _____ NO. _____
 SURVEYED: _____
 GRASSES CHECKED: _____
 B.M. NOTED: _____
 STRUCTURE NOTATIONS CHORD

KEY

-  PROPOSED CLOSED CIRCUIT TELEVISION DOME CAMERA
-  EXISTING CLOSED CIRCUIT TELEVISION DOME CAMERA
-  FIBER OPTIC JUMPER
-  FIBER OPTIC PIGTAIL
-  EXISTING FIBER MECHANICAL CONNECTOR
-  BARE FIBER LEFT COILED IN SPLICE TRAY
-  FIBER OPTIC FUSION SPLICE
-  FIBER PATCH PANEL SINGLE MODE
-  FIBER PATCH PANEL MULTIMODE

NOTE: DASHED LINES DENOTE EXISTING CABLES, DEVICES, OR ENCLOSURES.



- NOTES**
- CONTRACTOR TO VERIFY EXISTING FIBER TUBE CONFIGURATIONS IN THE FIELD.
 - IF TUBE ASSIGNMENTS FOR MM/SM DIFFER FROM PLANS THEN ENGINEER TO PROVIDE SPLICE ASSIGNMENTS IN THE FIELD.

FILE NAME =	USER NAME =	DESIGNED JOSH ZVOLANEK	REVISED -	STATE OF ILLINOIS DEPARTMENT OF TRANSPORTATION	FIBER SPLICING AND CONNECTION DETAIL (PAGE 5 OF 22) ORCHARD ROAD /TOLLWAY RAMPS A & B	RT#	SECTION	COUNTY	TOTAL SHEETS	SHEET NO.	
		CHECKED YOUNGJAE JU	REVISED -			336	07-00366-00-TL	KANE	43	25	
		DRAWN JOSH ZVOLANEK	REVISED -			CONTRACT NO. 63128					
		DATE 2/20/2009	REVISED -			FED. ROAD DIST. NO. ILLINOIS FED. AID PROJECT					