


DATE _____ BY _____
 SURVEYED _____
 ALIGNMENT CHECKED _____
 RT. OF WAY CHECKED _____
 5000 FILE NAME _____

PLAN _____ NOTE BOOK NO. _____
 HNTB CORPORATION
 111 N. CANAL STREET
 SUITE 1250
 CHICAGO, IL 60606
 (312) 889-9119

DATE _____ BY _____
 SURVEYED _____
 GRADES CHECKED _____
 I.S.M. NOTED _____
 STRUCTURE NOTATIONS CHGD _____

PROFILE _____ NOTE BOOK NO. _____

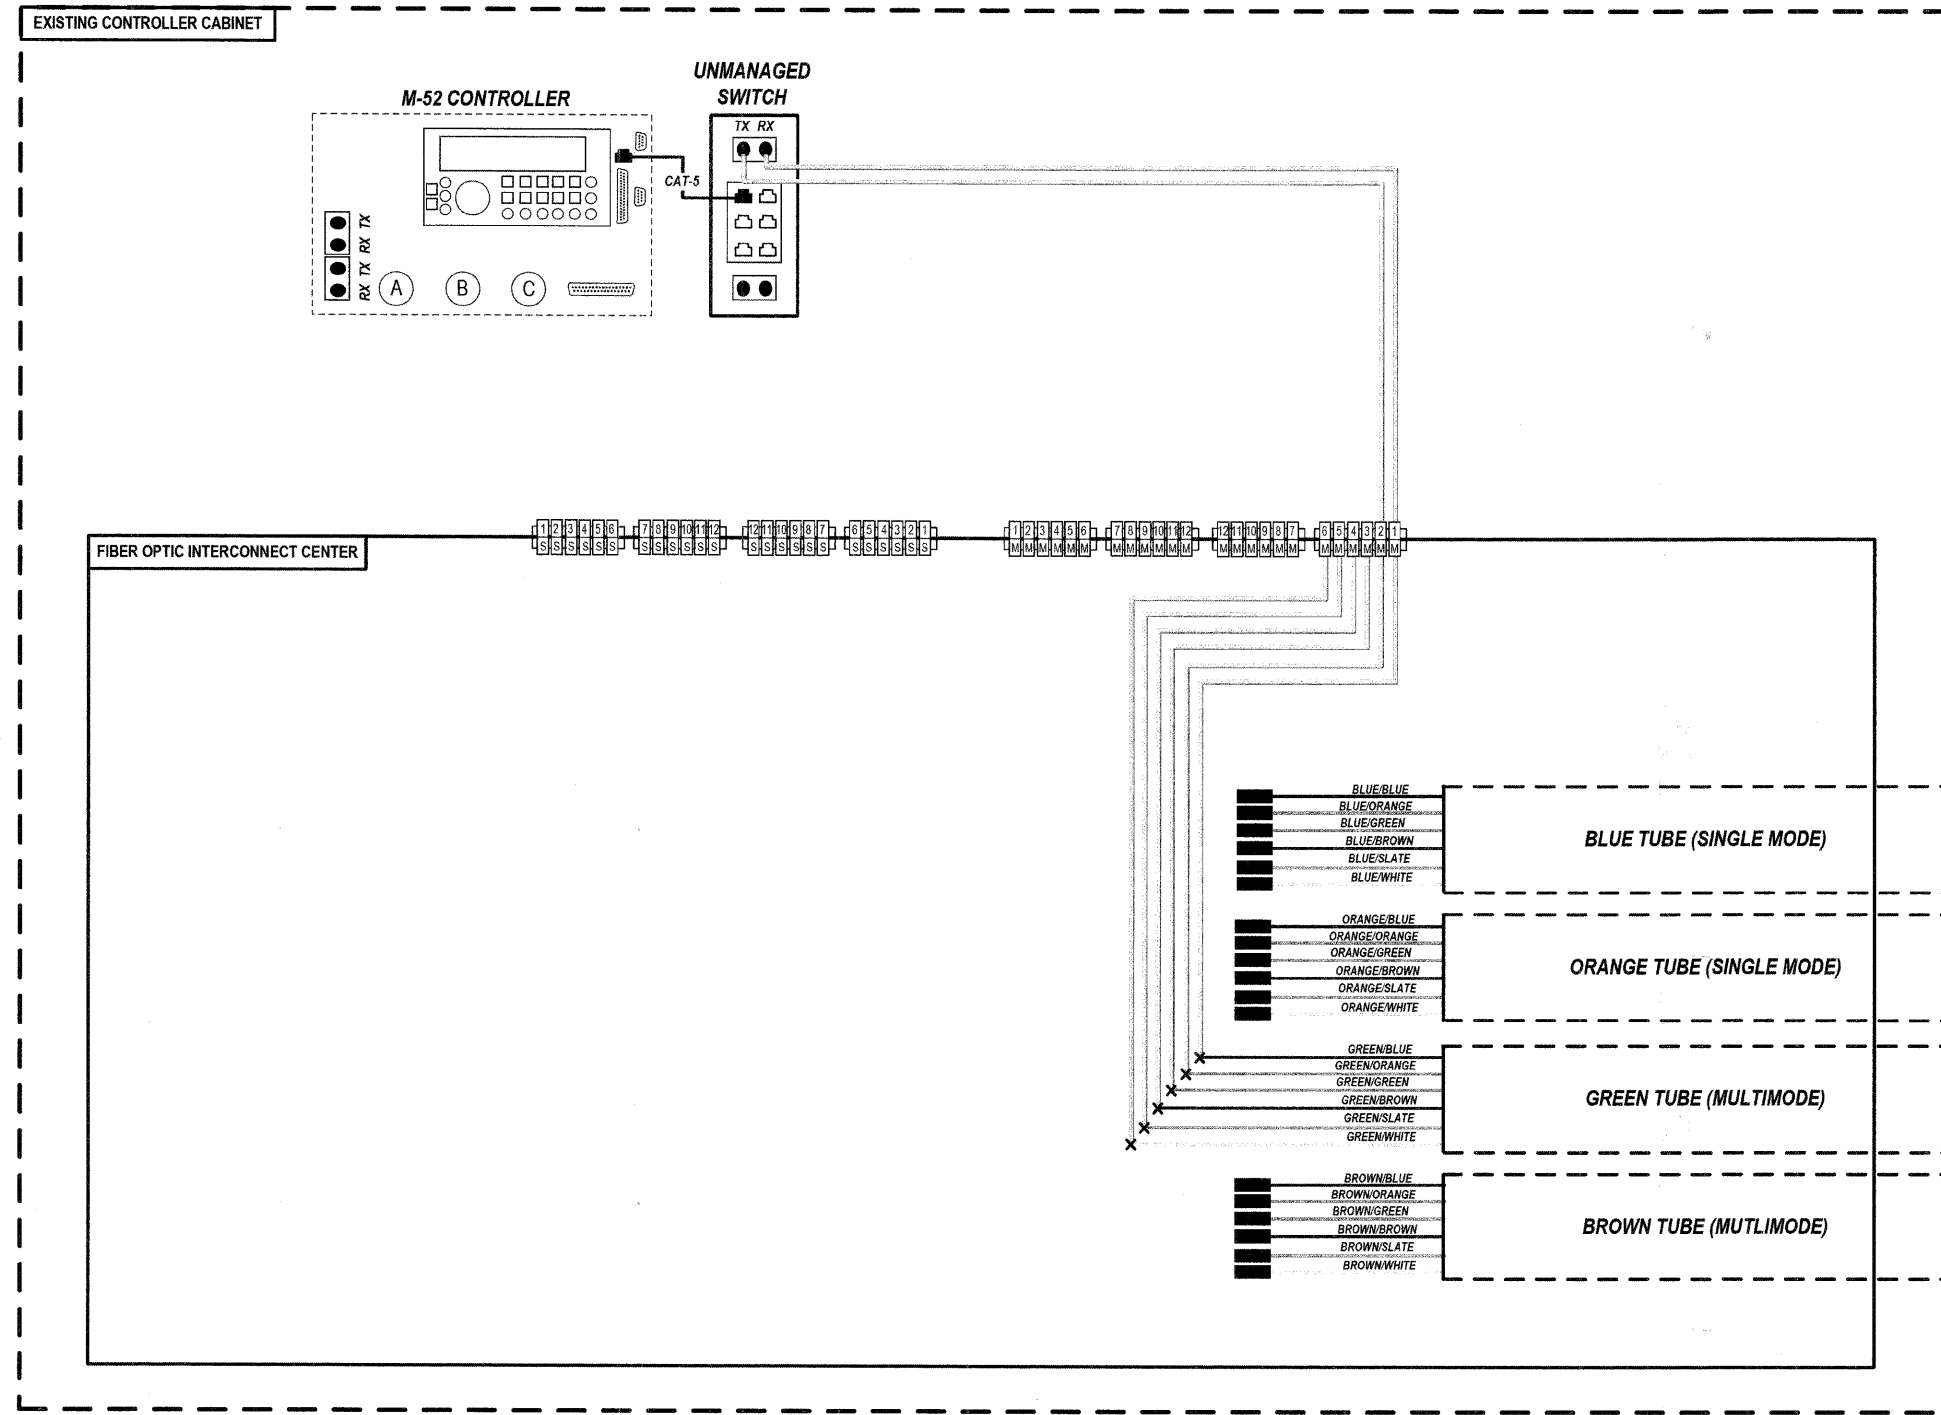

KEY

PROPOSED CLOSED CIRCUIT TELEVISION DOME CAMERA

EXISTING CLOSED CIRCUIT TELEVISION DOME CAMERA

FIBER OPTIC JUMPER

FIBER OPTIC PIGTAIL

EXISTING FIBER MECHANICAL CONNECTOR

BARE FIBER LEFT COILED IN SPLICE TRAY

FIBER OPTIC FUSION SPLICE

FIBER PATCH PANEL SINGLE MODE

FIBER PATCH PANEL MULTIMODE

NOTE: DASHED LINES DENOTE EXISTING CABLES, DEVICES, OR ENCLOSURES.

- NOTES**
- CONTRACTOR TO VERIFY EXISTING FIBER TUBE CONFIGURATIONS IN THE FIELD.
 - IF TUBE ASSIGNMENTS FOR MM/SM DIFFER FROM PLANS THEN ENGINEER TO PROVIDE SPLICE ASSIGNMENTS IN THE FIELD.

FILE NAME =	USER NAME =	DESIGNED JOSH ZVOLANEK	REVISED -	STATE OF ILLINOIS DEPARTMENT OF TRANSPORTATION	FIBER SPLICING AND CONNECTION DETAIL (PAGE 12 OF 22) RANDALL ROAD / DOGWOOD DRIVE	RT.	SECTION	COUNTY	TOTAL SHEETS	SHEET NO.	
		CHECKED YOUNGJAE JU	REVISED -			336	07-00366-00-TL	KANE	43	32	
		DRAWN JOSH ZVOLANEK	REVISED -			CONTRACT NO. 63128					
		DATE 2/20/2009	REVISED -			FED. ROAD DIST. NO. ILLINOIS FED. AID PROJECT					