

DATE: \_\_\_\_\_ BY: \_\_\_\_\_  
 SURVIVED \_\_\_\_\_  
 ALIGNMENT CHECKED \_\_\_\_\_  
 RT. OF WAY CHECKED \_\_\_\_\_  
 PLOTTED FILE NAME: \_\_\_\_\_

DATE: \_\_\_\_\_ BY: \_\_\_\_\_  
 SURVIVED \_\_\_\_\_  
 GRABES CHECKED \_\_\_\_\_  
 G.M. NOTED \_\_\_\_\_  
 STRUCTURE NOTATION CHFD: \_\_\_\_\_

DATE: \_\_\_\_\_ BY: \_\_\_\_\_  
 SURVIVED \_\_\_\_\_  
 GRABES CHECKED \_\_\_\_\_  
 G.M. NOTED \_\_\_\_\_  
 STRUCTURE NOTATION CHFD: \_\_\_\_\_

HNTB CORPORATION  
 111 N. CANAL STREET  
 SUITE 1250  
 CHICAGO, IL 60606  
 (312) 850-9119

DATE: \_\_\_\_\_ BY: \_\_\_\_\_  
 SURVIVED \_\_\_\_\_  
 GRABES CHECKED \_\_\_\_\_  
 G.M. NOTED \_\_\_\_\_  
 STRUCTURE NOTATION CHFD: \_\_\_\_\_

FILE NAME = \_\_\_\_\_








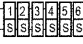
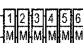
USER NAME =	DESIGNED	JOSH ZVOLANEK	REVISED	-
	CHECKED	YOUNGJAE JU	REVISED	-
PLOT SCALE =	DRAWN	JOSH ZVOLANEK	REVISED	-
PLOT DATE =	DATE	2/20/2009	REVISED	-

STATE OF ILLINOIS  
 DEPARTMENT OF TRANSPORTATION


FIBER SPLICING AND CONNECTION DETAIL (PAGE 14 OF 22)  
 RANDALL ROAD / WILSON STREET

RT.	SECTION	COUNTY	TOTAL SHEETS	SHEET NO.
336	07-00366-00-TL	KANE	43	34
CONTRACT NO. 63128				
FED. ROAD DIST. NO. _____ ILLINOIS FED. AID PROJECT				

**KEY**

-  PROPOSED CLOSED CIRCUIT TELEVISION DOME CAMERA
-  EXISTING CLOSED CIRCUIT TELEVISION DOME CAMERA
-  FIBER OPTIC JUMPER
-  FIBER OPTIC PIGTAIL
-  EXISTING FIBER MECHANICAL CONNECTOR
-  BARE FIBER LEFT COILED IN SPLICE TRAY
-  FIBER OPTIC FUSION SPLICE
-  FIBER PATCH PANEL SINGLE MODE
-  FIBER PATCH PANEL MULTIMODE

NOTE: DASHED LINES DENOTE EXISTING CABLES, DEVICES, OR ENCLOSURES.

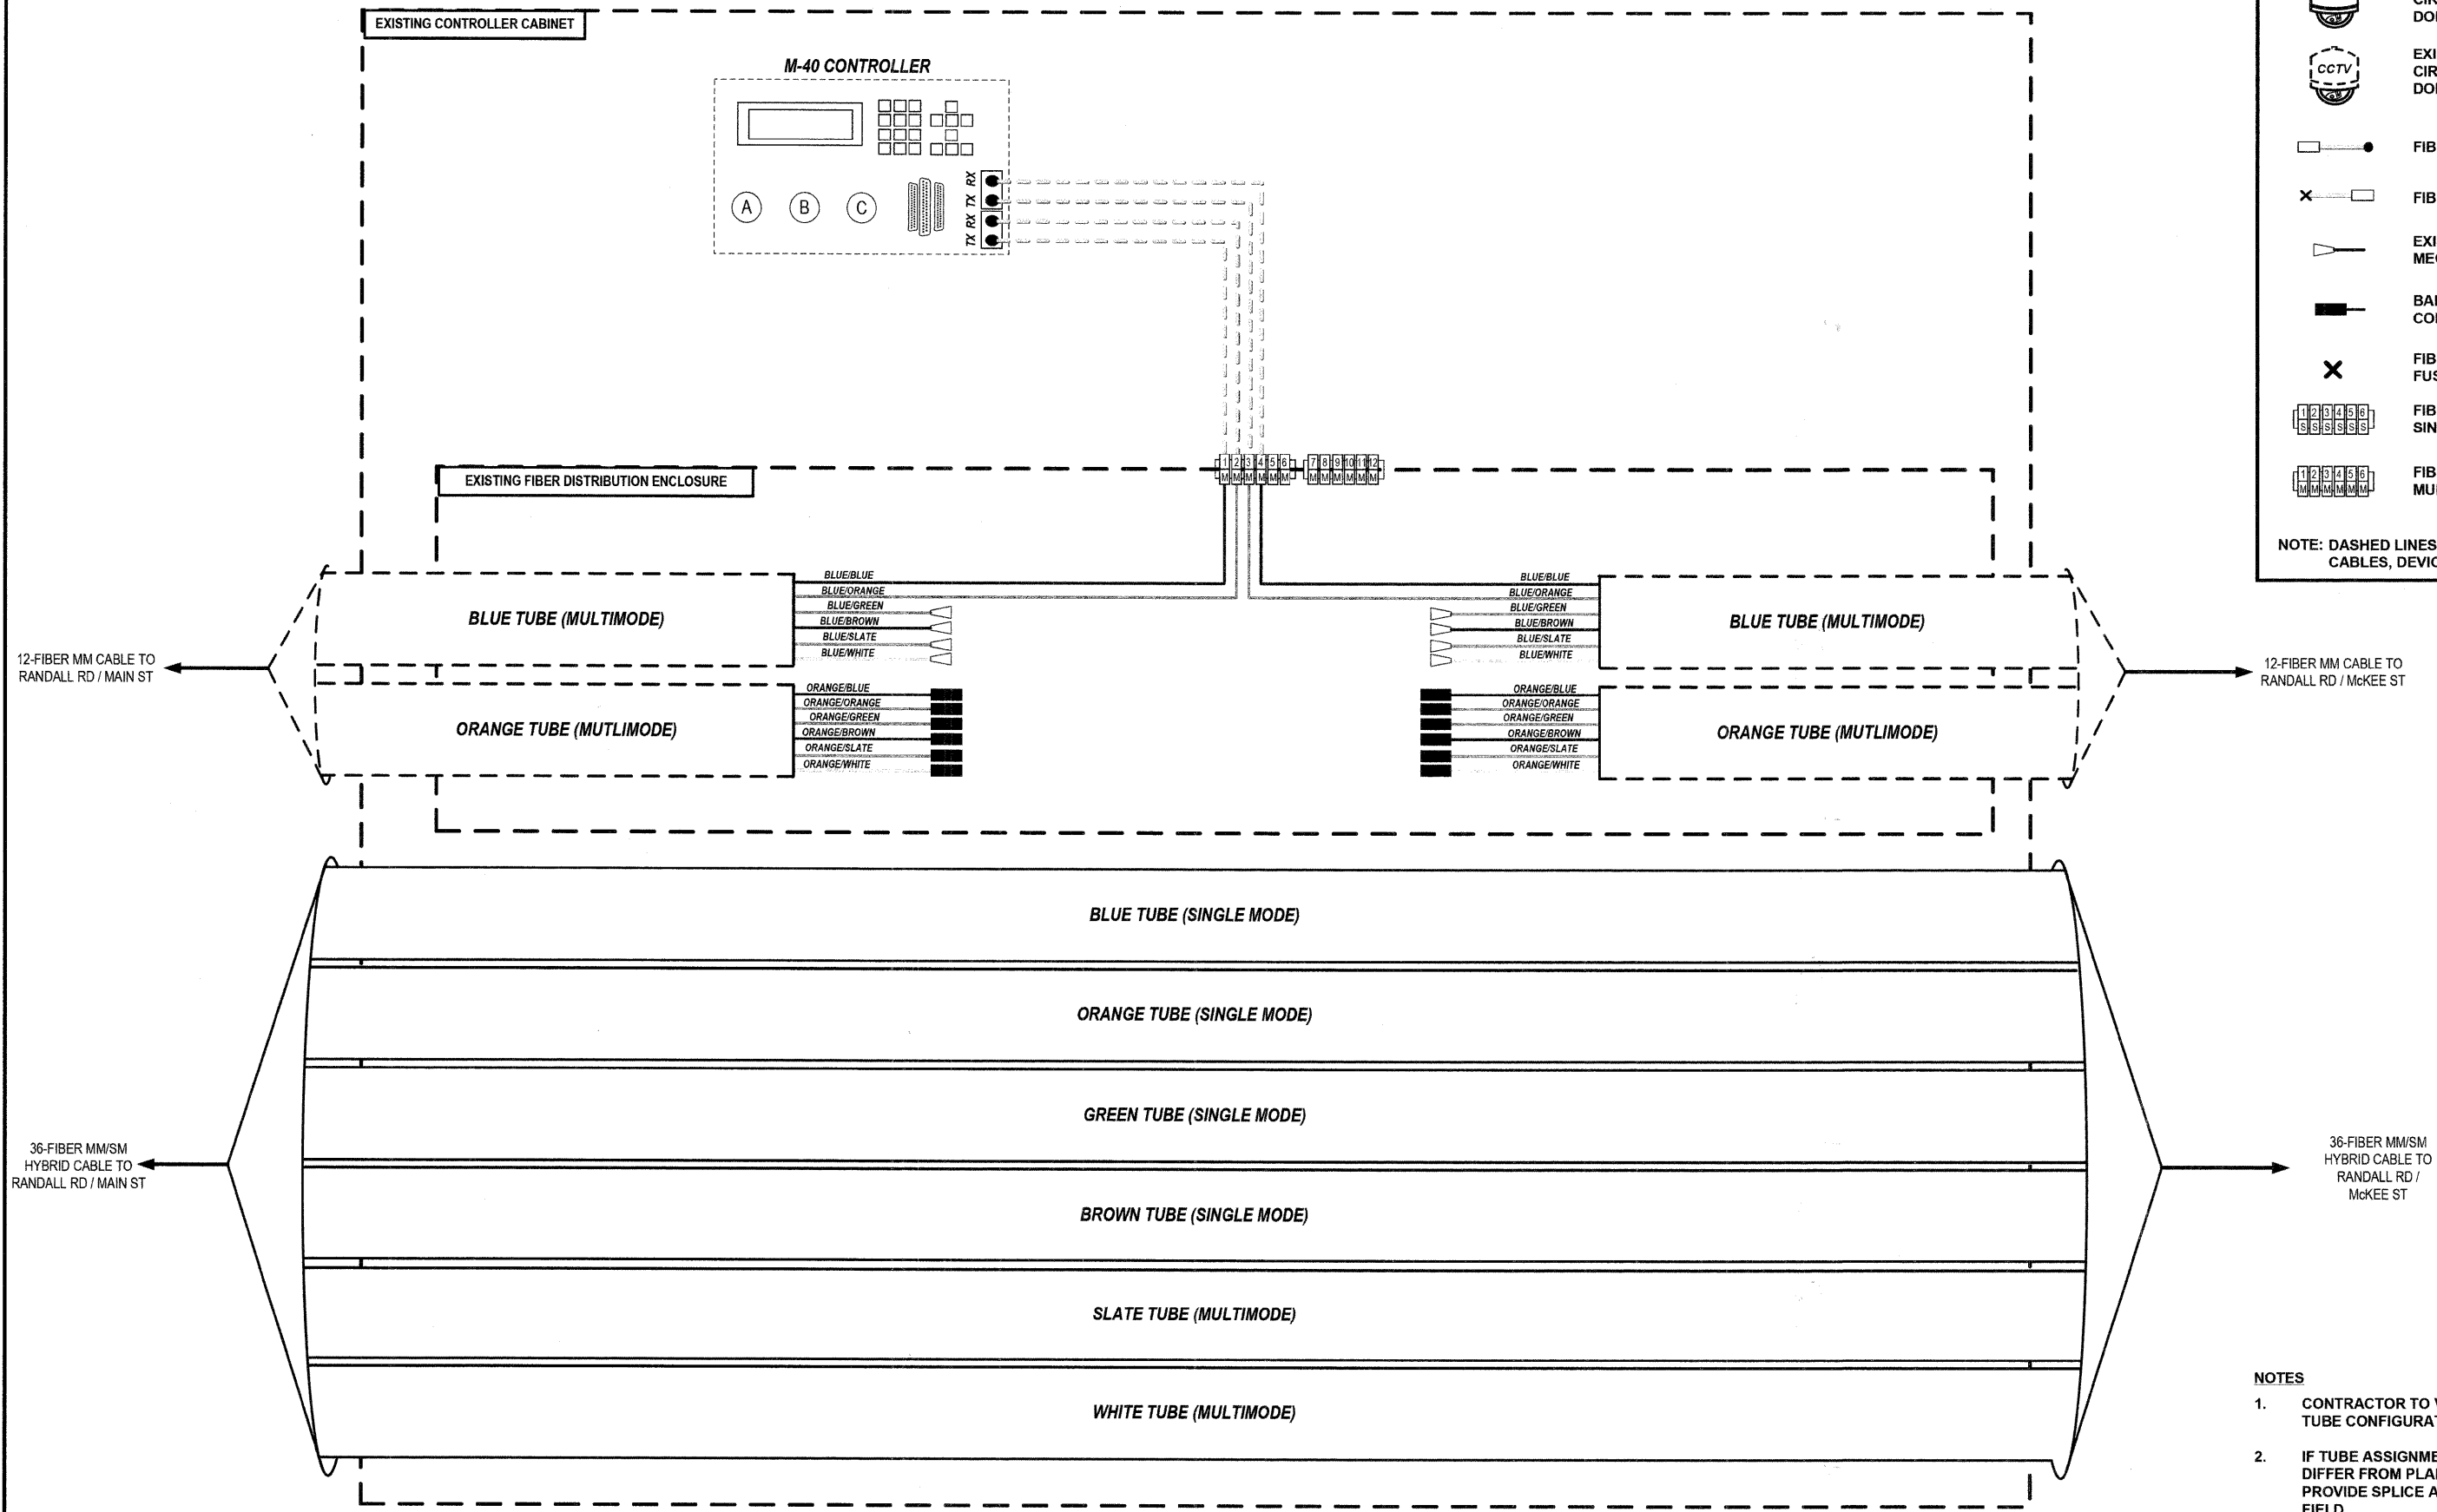

- NOTES**
- CONTRACTOR TO VERIFY EXISTING FIBER TUBE CONFIGURATIONS IN THE FIELD.
  - IF TUBE ASSIGNMENTS FOR MM/SM HYBRID CABLE TO RANDALL RD / McKEE ST DIFFER FROM PLANS THEN ENGINEER TO PROVIDE SPLICE ASSIGNMENTS IN THE FIELD.