

DATE: _____ BY: _____
 DATE: _____ BY: _____
 DATE: _____ BY: _____

DATE: _____ BY: _____
 DATE: _____ BY: _____
 DATE: _____ BY: _____

DATE: _____ BY: _____
 DATE: _____ BY: _____
 DATE: _____ BY: _____


HNTB

HNTB CORPORATION
 111 N. CANAL STREET
 SUITE 1200
 CHICAGO, IL 60606
 (312) 955-9119

DATE: _____ BY: _____
 DATE: _____ BY: _____
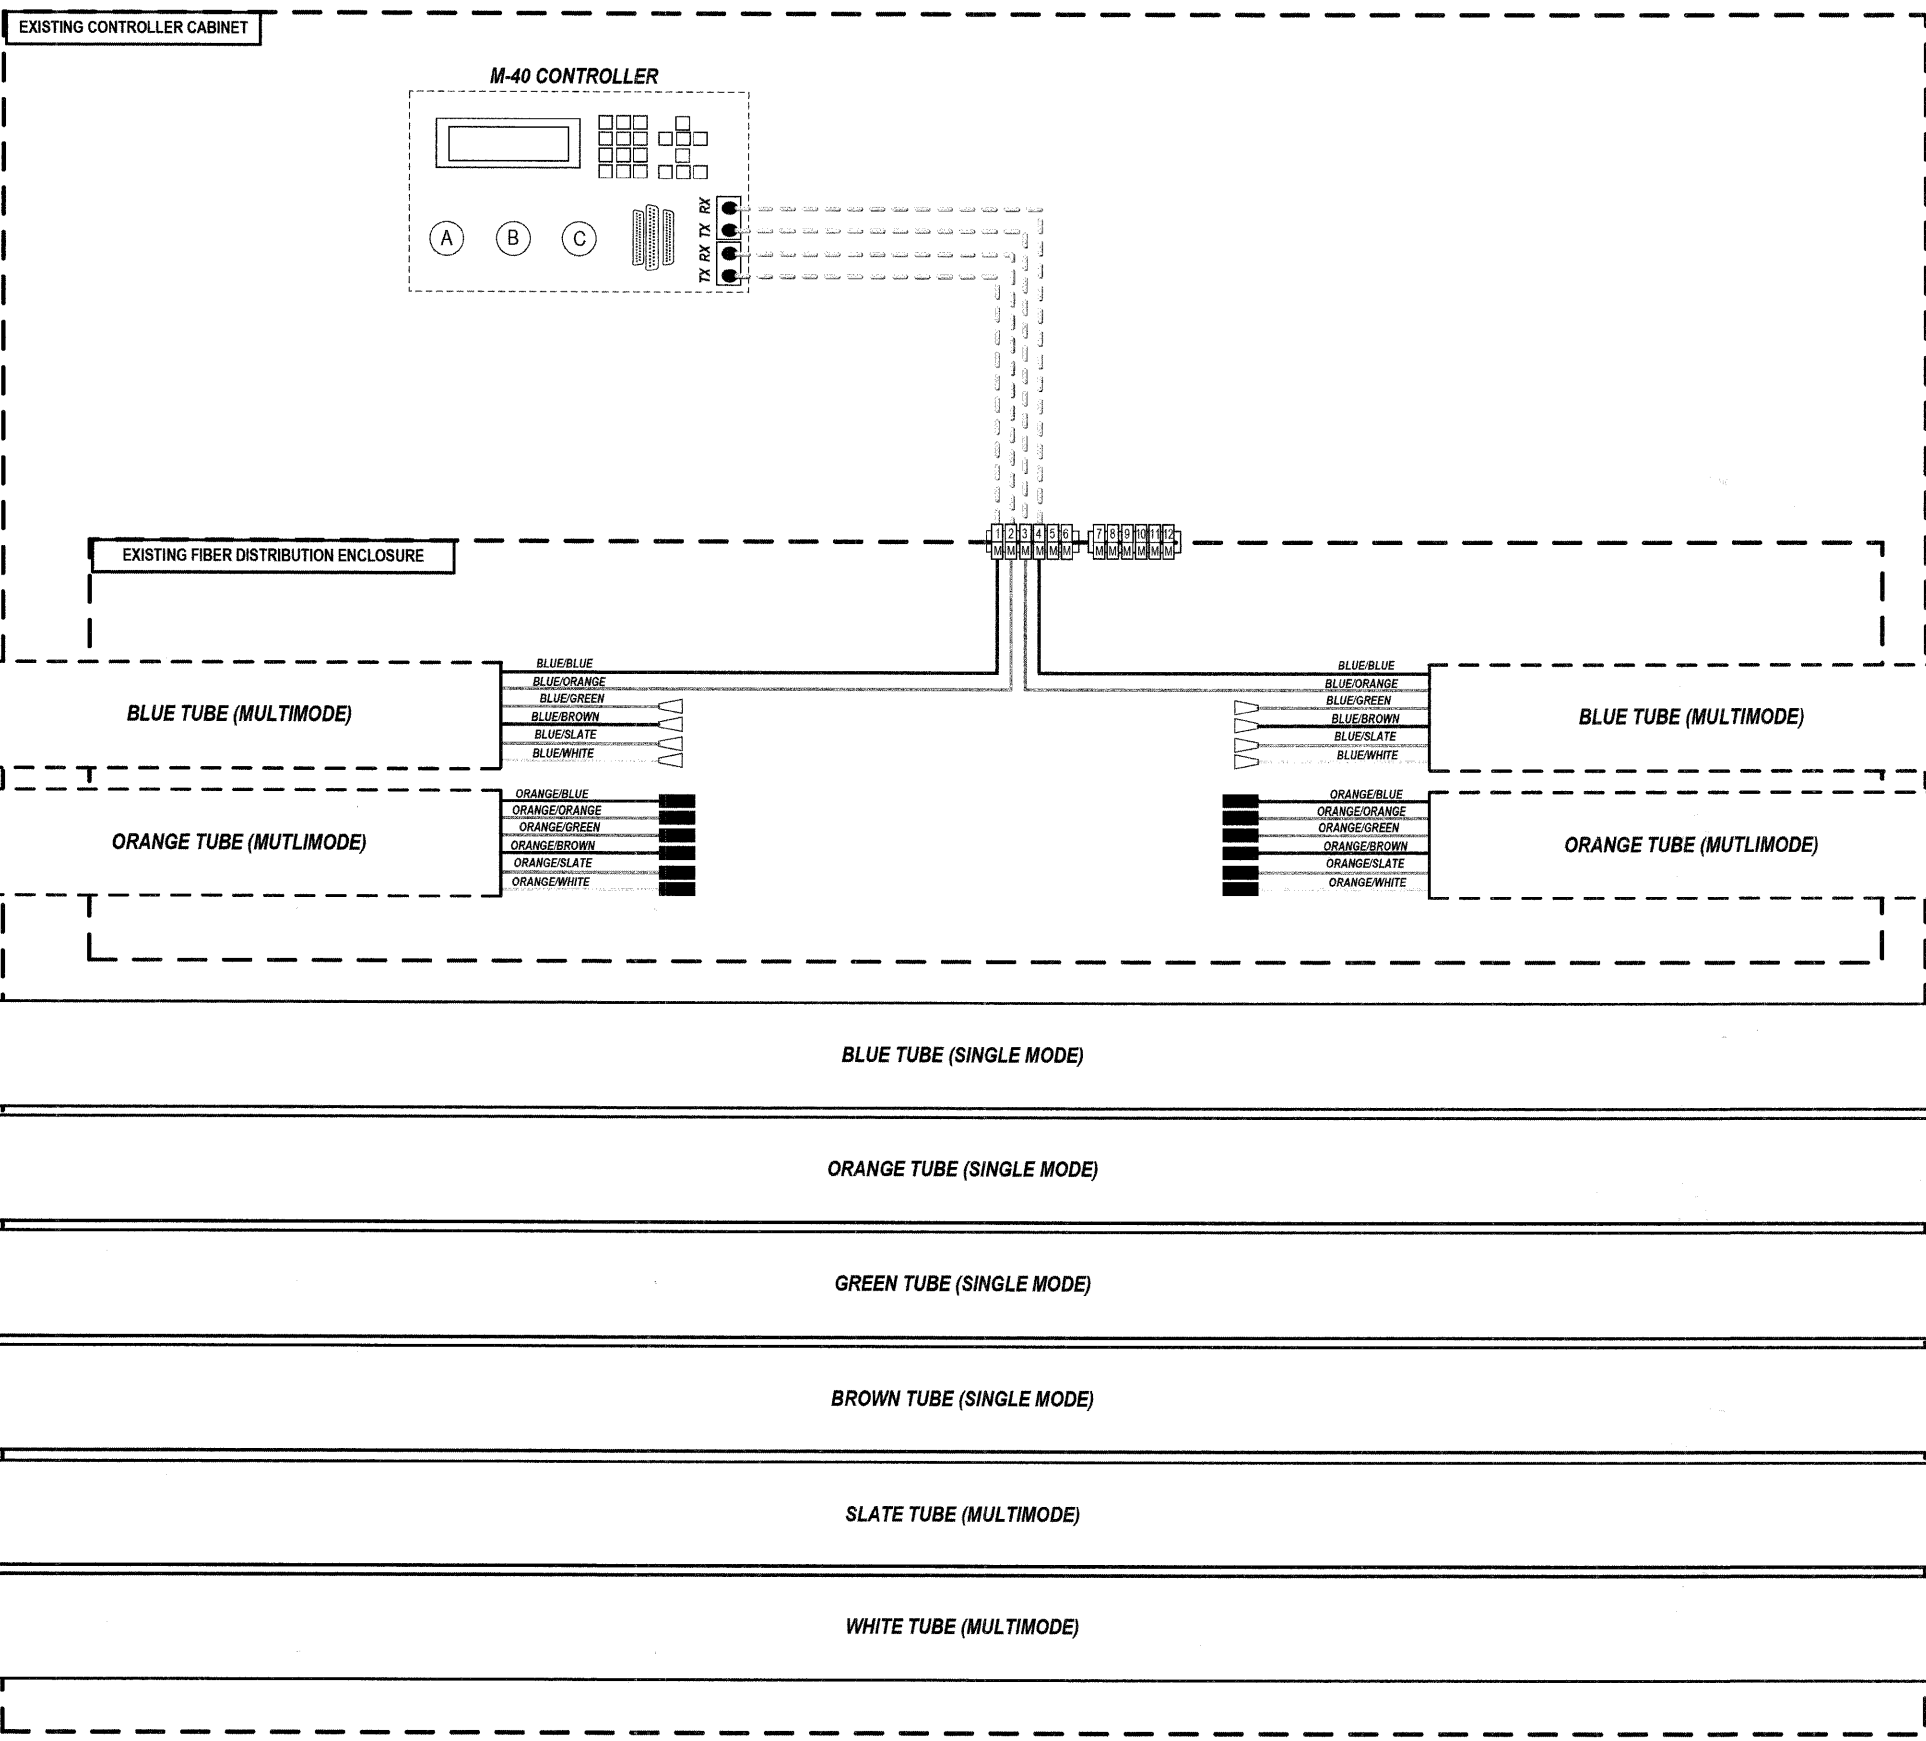

KEY

- PROPOSED CLOSED CIRCUIT TELEVISION DOME CAMERA
- EXISTING CLOSED CIRCUIT TELEVISION DOME CAMERA
- FIBER OPTIC JUMPER
- FIBER OPTIC PIGTAIL
- EXISTING FIBER MECHANICAL CONNECTOR
- BARE FIBER LEFT COILED IN SPLICE TRAY
- FIBER OPTIC FUSION SPLICE
- FIBER PATCH PANEL SINGLE MODE
- FIBER PATCH PANEL MULTIMODE

NOTE: DASHED LINES DENOTE EXISTING CABLES, DEVICES, OR ENCLOSURES.

- NOTES**
- CONTRACTOR TO VERIFY EXISTING FIBER TUBE CONFIGURATIONS IN THE FIELD.
 - IF TUBE ASSIGNMENTS FOR MM/SM DIFFER FROM PLANS THEN ENGINEER TO PROVIDE SPLICE ASSIGNMENTS IN THE FIELD.

FILE NAME =	USER NAME =	DESIGNED JOSH ZVOLANEK	REVISED -	STATE OF ILLINOIS DEPARTMENT OF TRANSPORTATION	FIBER SPLICING AND CONNECTION DETAIL (PAGE 16 OF 22) RANDALL ROAD / MILL STREET	SCALE: _____	RTE. 336	SECTION 07-00366-00-TL	COUNTY KANE	TOTAL SHEETS 43	SHEET NO. 36
	PLOT SCALE =	CHECKED YOUNGJAE JU	REVISED -						CONTRACT NO. 63128		
	PLOT DATE =	DATE 2/20/2009	REVISED -								