


DATE: \_\_\_\_\_ BY: \_\_\_\_\_  
 DATE: \_\_\_\_\_ BY: \_\_\_\_\_  
 REVIEWED: \_\_\_\_\_  
 ALIGNMENT CHECKED: \_\_\_\_\_  
 CHECKED: \_\_\_\_\_  
 CAD FILE NAME: \_\_\_\_\_  
 PLAN: \_\_\_\_\_  
 NOTE BOOK NO: \_\_\_\_\_  
 HNTB CORPORATION  
 111 N. CANAL STREET  
 CHICAGO, IL 60606  
 (312) 955-9119  
**HNTB**  
 DATE: \_\_\_\_\_ BY: \_\_\_\_\_  
 REVIEWED: \_\_\_\_\_  
 PLOTTED: \_\_\_\_\_  
 GRABES CHECKED: \_\_\_\_\_  
 B.M. NOTED: \_\_\_\_\_  
 STRUCTURE NOTATIONS CHNG: \_\_\_\_\_  
 PROFILE: \_\_\_\_\_  
 NOTE BOOK NO: \_\_\_\_\_

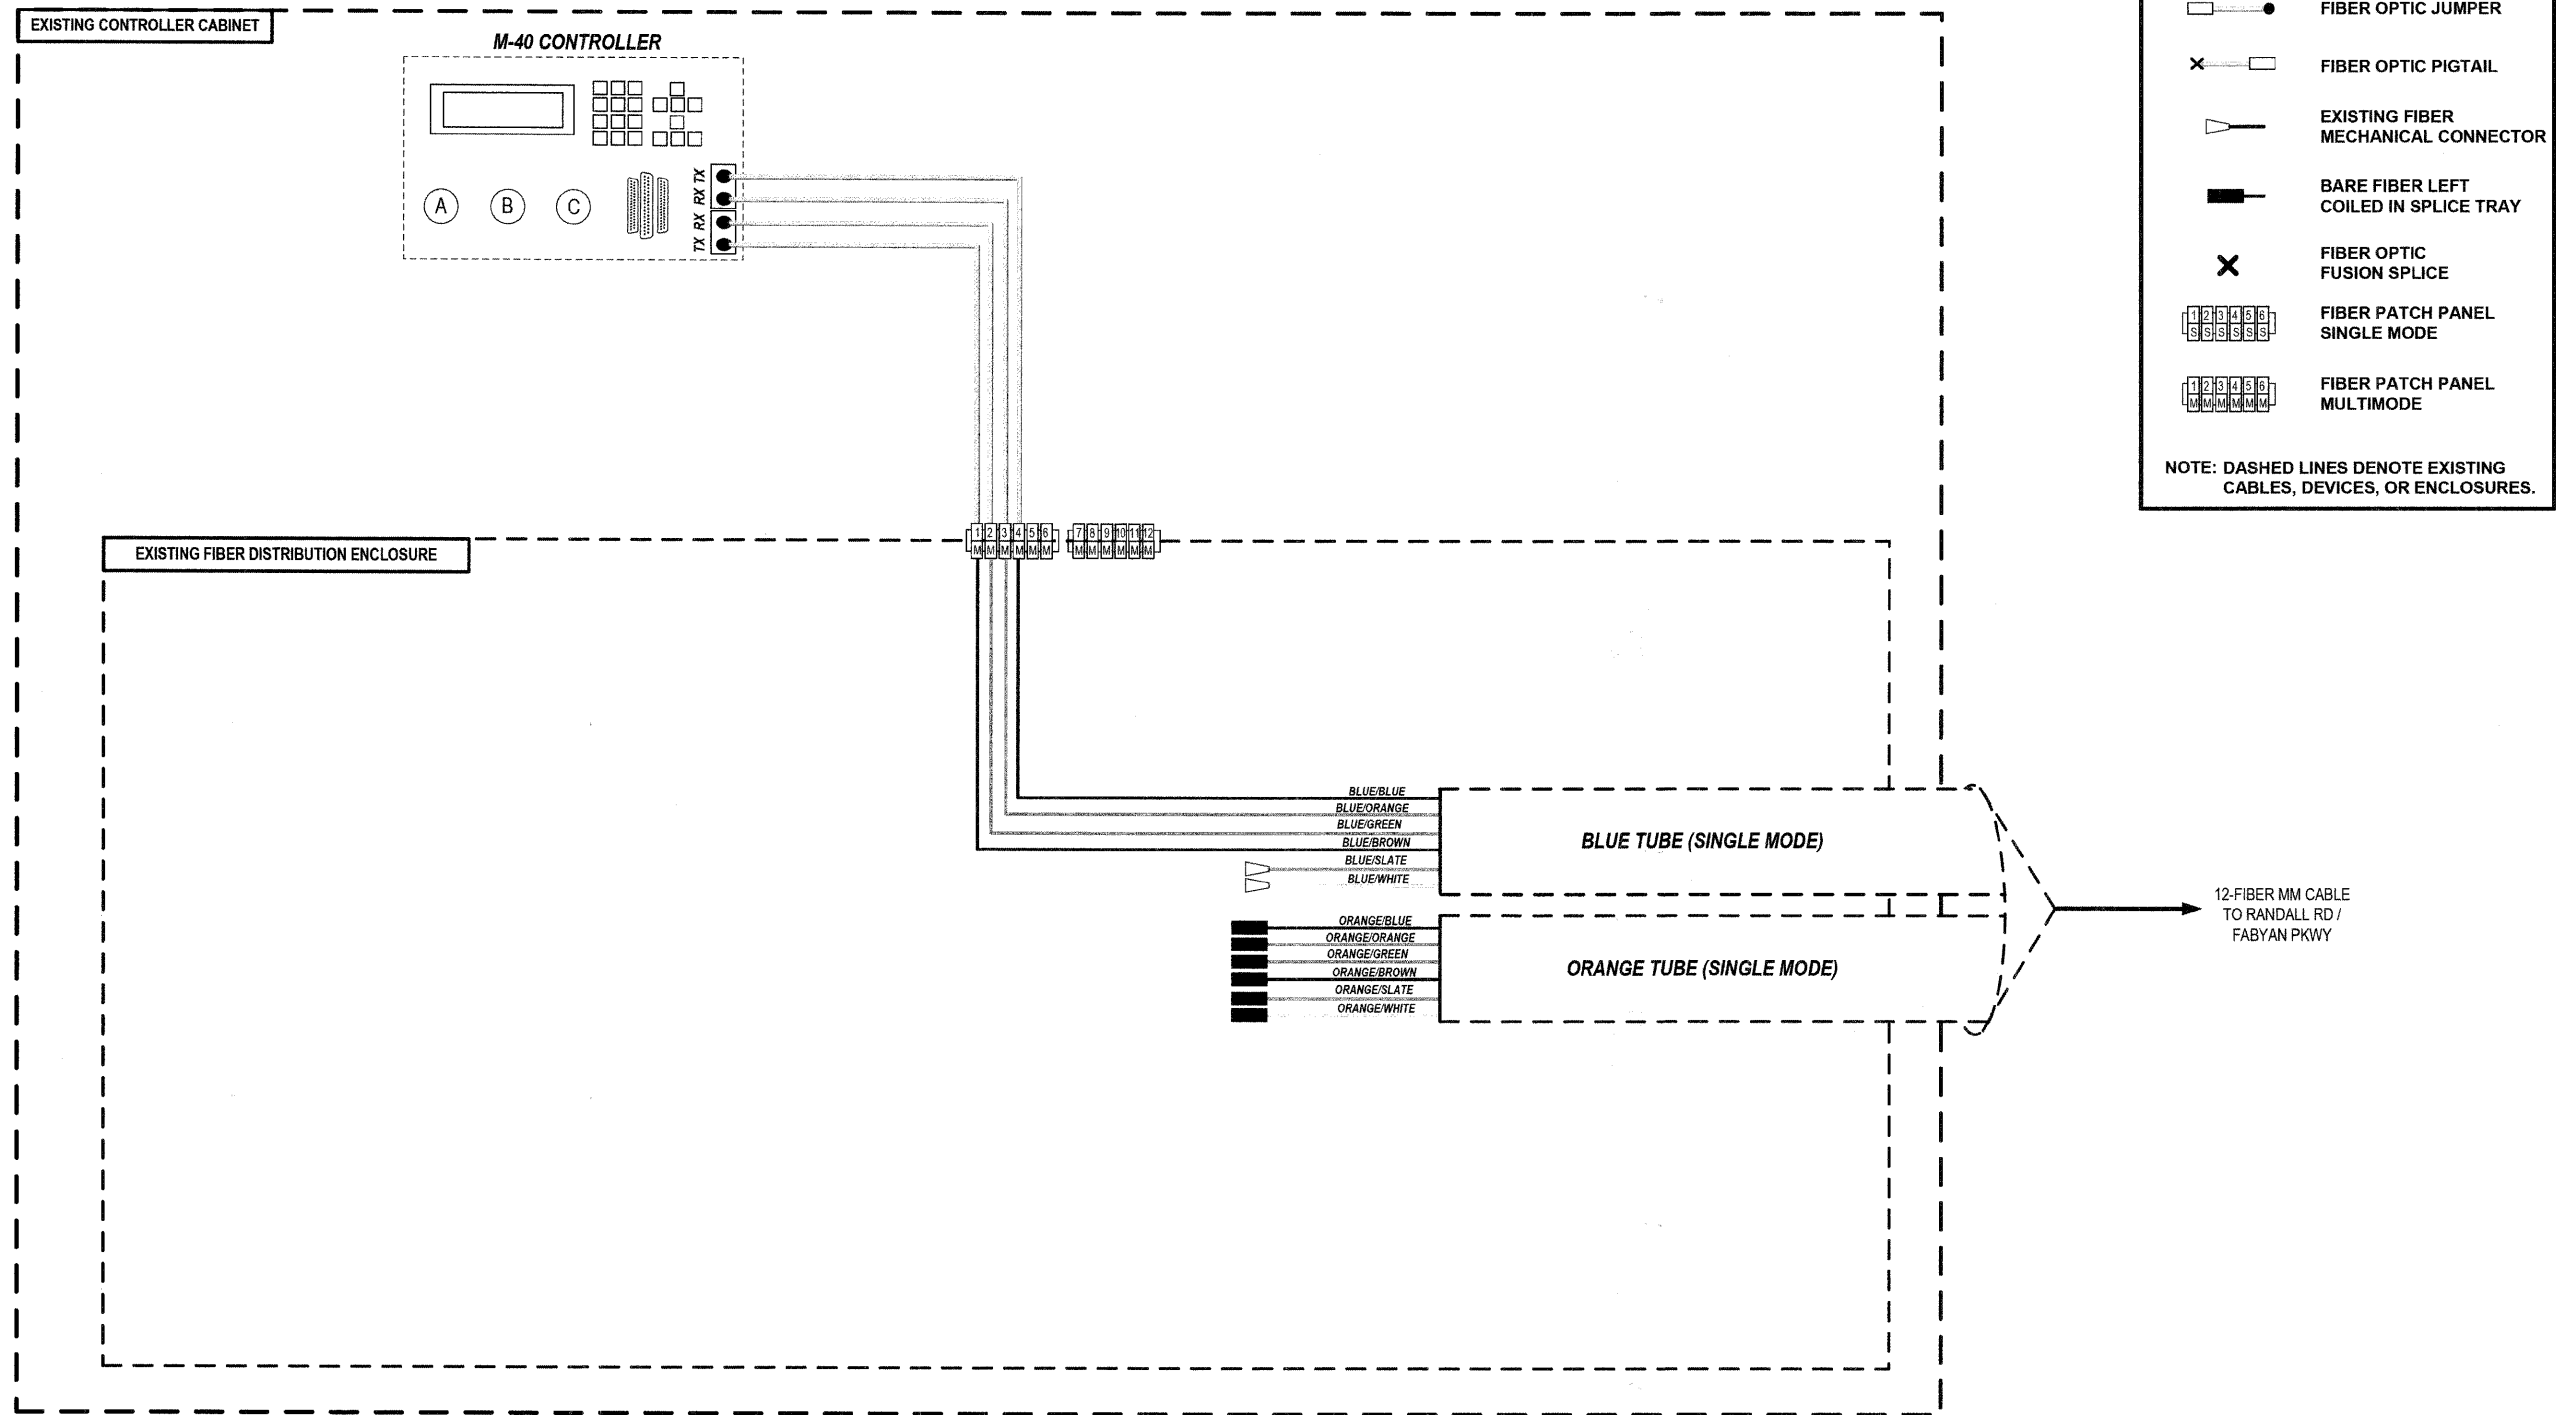

**KEY**

- PROPOSED CLOSED CIRCUIT TELEVISION DOME CAMERA
- EXISTING CLOSED CIRCUIT TELEVISION DOME CAMERA
- FIBER OPTIC JUMPER
- FIBER OPTIC PIGTAIL
- EXISTING FIBER MECHANICAL CONNECTOR
- BARE FIBER LEFT COILED IN SPLICE TRAY
- FIBER OPTIC FUSION SPLICE
- FIBER PATCH PANEL SINGLE MODE
- FIBER PATCH PANEL MULTIMODE

NOTE: DASHED LINES DENOTE EXISTING CABLES, DEVICES, OR ENCLOSURES.

**NO WORK PERFORMED AT THIS INTERSECTION.  
 FOR INFORMATION ONLY.**

- NOTES**
- CONTRACTOR TO VERIFY EXISTING FIBER TUBE CONFIGURATIONS IN THE FIELD.
  - IF TUBE ASSIGNMENTS FOR MM/SM DIFFER FROM PLANS THEN ENGINEER TO PROVIDE SPLICE ASSIGNMENTS IN THE FIELD.

FILE NAME =	USER NAME =	DESIGNED JOSH ZVOLANEK	REVISED -	STATE OF ILLINOIS DEPARTMENT OF TRANSPORTATION	FIBER SPLICING AND CONNECTION DETAIL (PAGE 18 OF 22) FABYAN PARKWAY / BENT TREE DRIVE	RT#	SECTION	COUNTY	TOTAL SHEETS	SHEET NO.	
		CHECKED YOUNGJAE JU	REVISED -			336	07-003866-00-TL	KANE	43	38	
PLOT SCALE =		DRAWN JOSH ZVOLANEK	REVISED -			CONTRACT NO. 63128					
PLOT DATE =		DATE 2/20/2009	REVISED -			ILLINOIS FED. AID PROJECT					