


F.A.U. ROUTE NO.	SECTION	COUNTY	TOTAL SHEETS	SHEET NO.
4011	07-00072-00-PV	McHENRY	80	6
ILLINOIS PROJECT				
CONTRACT NO. 63137				

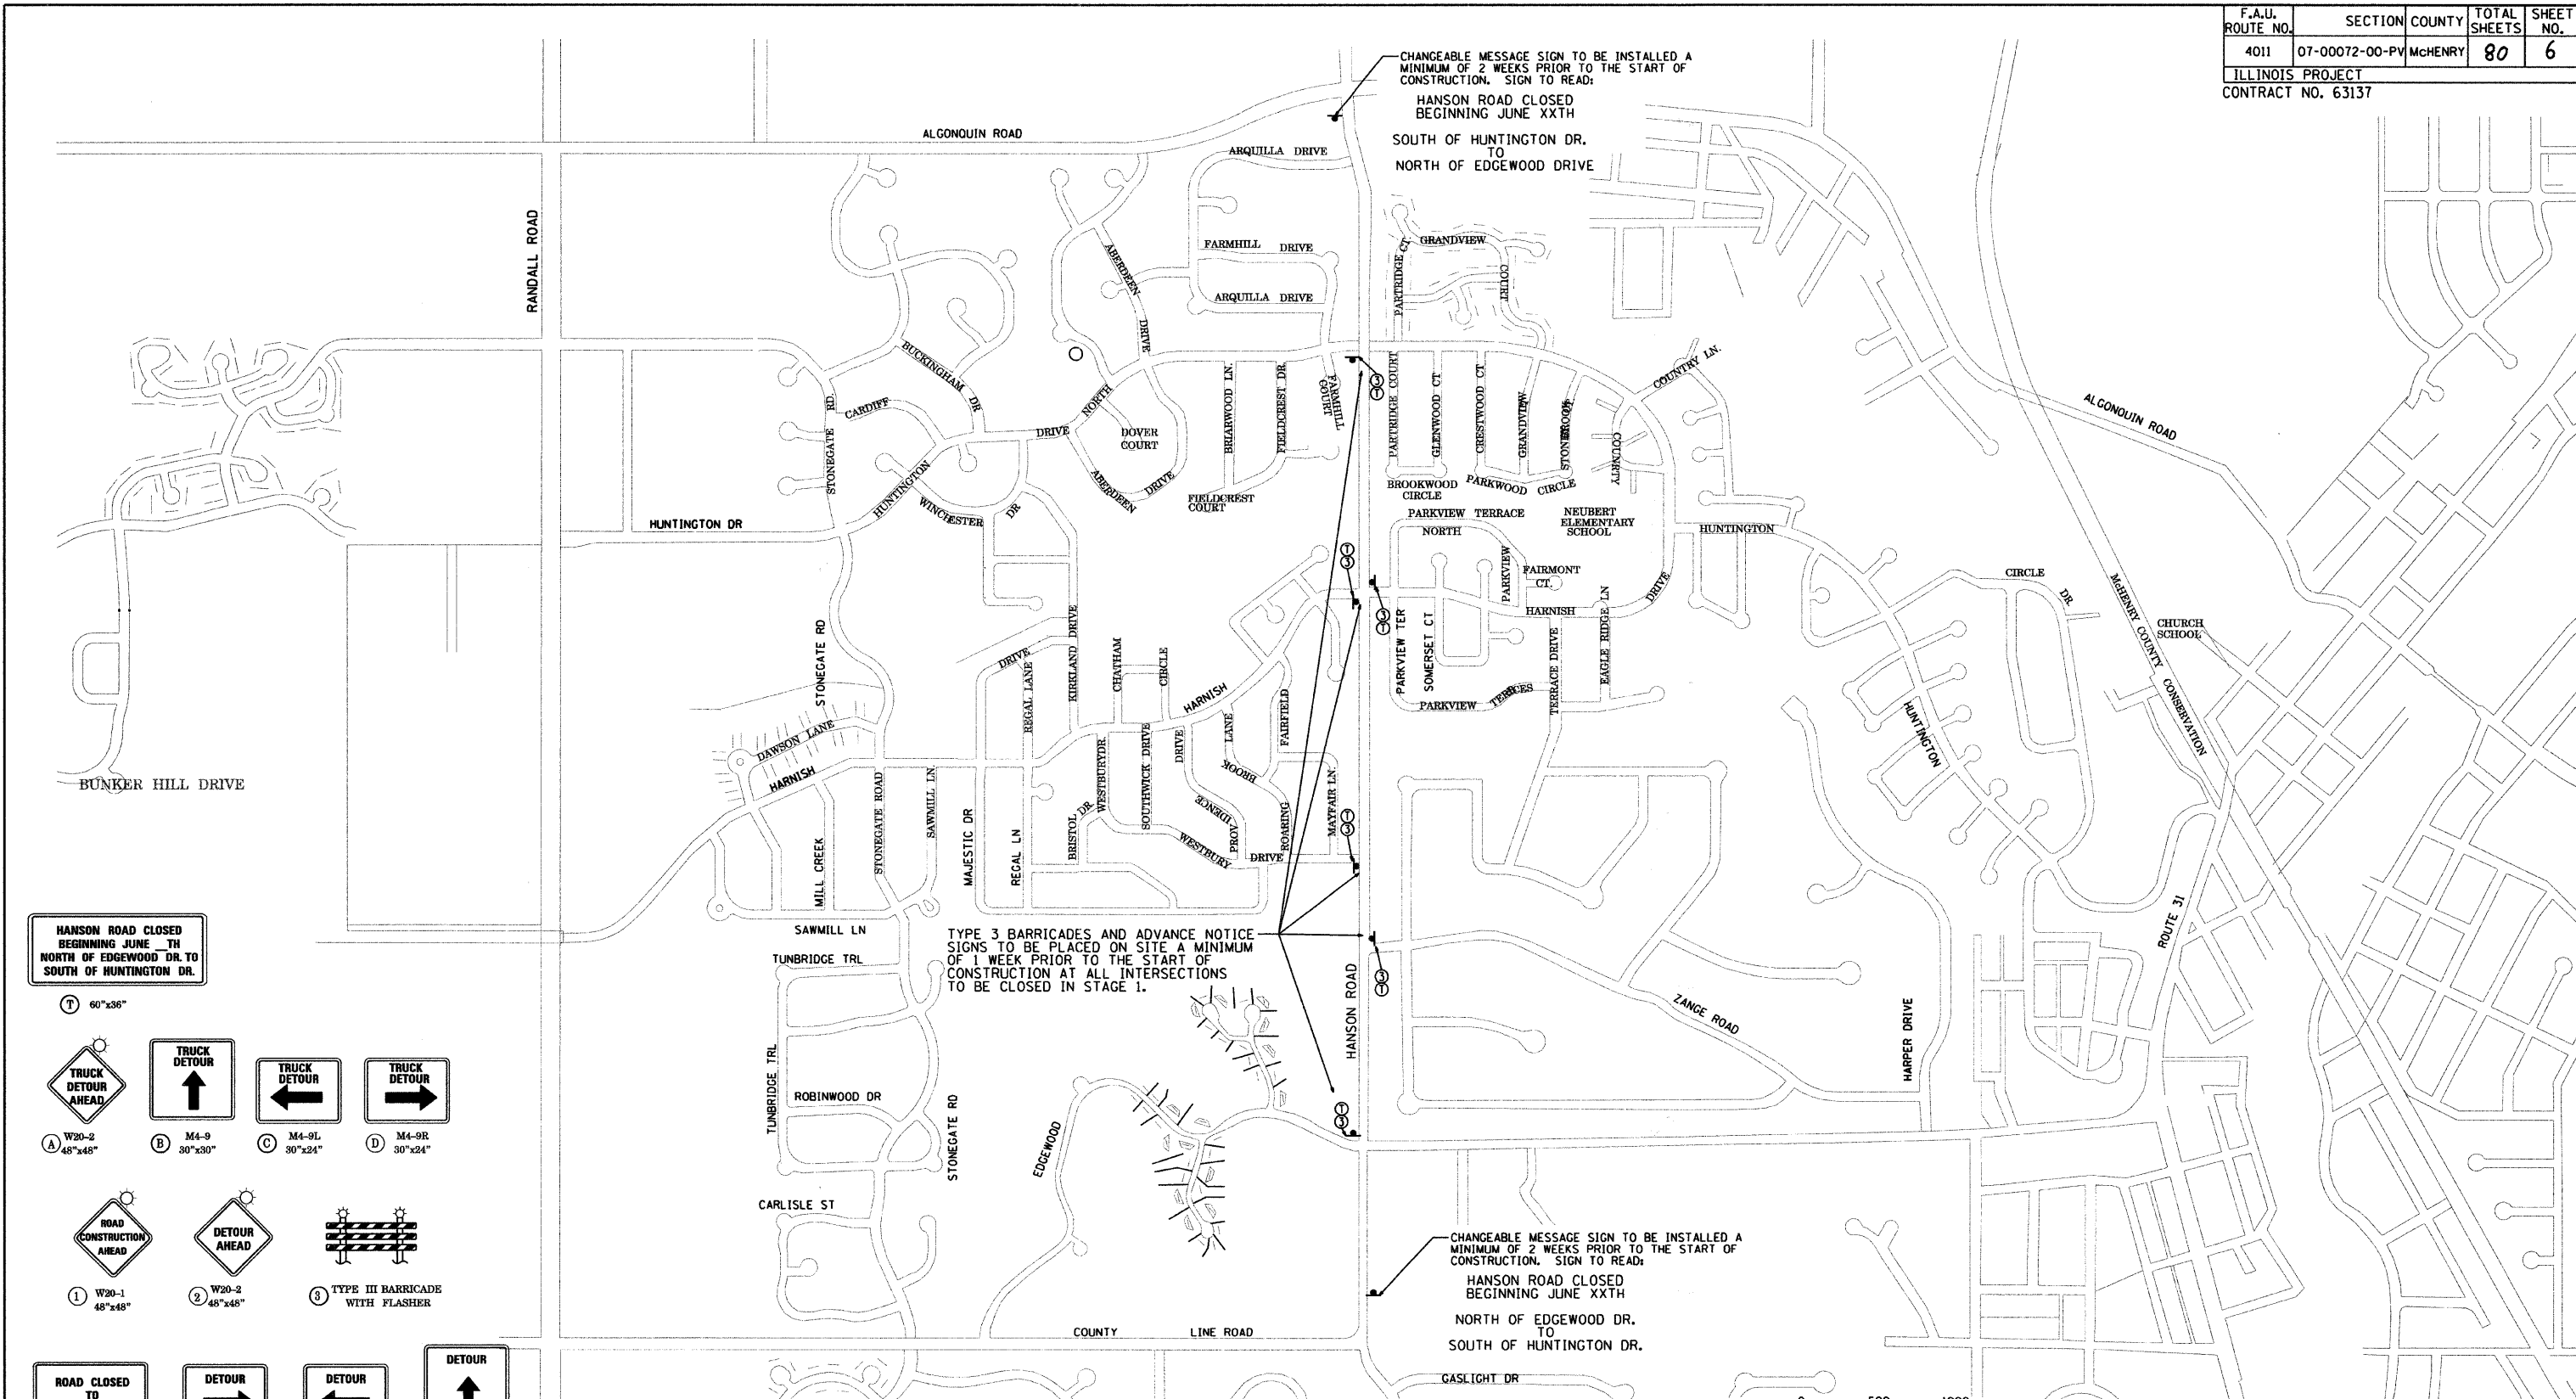


HANSON ROAD CLOSED BEGINNING JUNE XXTH NORTH OF EDGEWOOD DR. TO SOUTH OF HUNTINGTON DR.

- (T) 60"x36"
- (A) W20-2 48"x48" TRUCK DETOUR AHEAD
- (B) M4-9 30"x30" TRUCK DETOUR
- (C) M4-9L 30"x24" TRUCK DETOUR
- (D) M4-9R 30"x24" TRUCK DETOUR
- (1) W20-1 48"x48" ROAD CONSTRUCTION AHEAD
- (2) W20-2 48"x48" DETOUR AHEAD
- (3) TYPE III BARRICADE WITH FLASHER
- (4) R11-4 60"x30" ROAD CLOSED TO THRU TRAFFIC
- (5) M4-9R 30"x24" DETOUR
- (6) M4-9L 30"x24" DETOUR
- (7) M4-9 30"x30" DETOUR
- (8) 30"x24" SOUTHBOUND HANSON ROAD
- (9) 36"x30" NORTHBOUND HANSON RD NORTH OF EDGEWOOD DR
- (10) 30"x24" NORTHBOUND HANSON ROAD
- (11) 30"x24" TO COUNTY LINE ROAD
- (12) 30"x24" DETOUR
- (13) 30"x24" TO HUNTINGTON DRIVE
- (14) 30"x18" HANSON ROAD
- (15) W20-3 48"x48" ROAD CLOSED AHEAD
- (16) 36"x30" SOUTHBOUND HANSON RD SOUTH OF HUNTINGTON DR
- (17) 36"x30" WESTBOUND HARNISH DRIVE AT HANSON ROAD
- (18) 30"x24" WESTBOUND HARNISH DRIVE
- (19) 36"x30" EASTBOUND HARNISH DRIVE AT HANSON ROAD
- (20) 30"x24" EASTBOUND HARNISH DRIVE
- (21) M4-8A 24"x18" END DETOUR

TYPE 3 BARRICADES AND ADVANCE NOTICE SIGNS TO BE PLACED ON SITE A MINIMUM OF 1 WEEK PRIOR TO THE START OF CONSTRUCTION AT ALL INTERSECTIONS TO BE CLOSED IN STAGE 1.

CHANGEABLE MESSAGE SIGN TO BE INSTALLED A MINIMUM OF 2 WEEKS PRIOR TO THE START OF CONSTRUCTION. SIGN TO READ:
HANSON ROAD CLOSED BEGINNING JUNE XXTH
NORTH OF EDGEWOOD DR. TO SOUTH OF HUNTINGTON DR.

CHANGEABLE MESSAGE SIGN TO BE INSTALLED A MINIMUM OF 2 WEEKS PRIOR TO THE START OF CONSTRUCTION. SIGN TO READ:
HANSON ROAD CLOSED BEGINNING JUNE XXTH
SOUTH OF HUNTINGTON DR. TO NORTH OF EDGEWOOD DRIVE

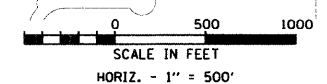

- NOTES:
- ALL TRAFFIC CONTROL SHALL BE IN ACCORDANCE WITH THE APPLICABLE IDOT HIGHWAY STANDARDS.
 - CONTRACTOR SHALL MAINTAIN ACCESS TO ALL RESIDENCES AND SIDE ROADS FOR THE DURATION OF THE PROJECT.
 - CONTRACTOR SHALL MAINTAIN ACCESS FOR EMERGENCY VEHICLES AT ALL TIMES.

REVISIONS	
NAME	DATE

HANSON ROAD IMPROVEMENTS
EDGEWOOD DRIVE TO HUNTINGTON DRIVE
DETOUR PLAN
PRE-STAGE

DATE: 03-27-09

DRAWN BY: AJR
CHECKED BY: MAY

GRAEF, ANHALT, SCHLOEMER & ASSOCIATES, INC.
CHICAGO, ILLINOIS