


F.A.U. ROUTE NO.	SECTION	COUNTY	TOTAL SHEETS	SHEET NO.
4011	07-00072-00-PV	McHENRY	90	8
ILLINOIS PROJECT				
CONTRACT NO. 63137				

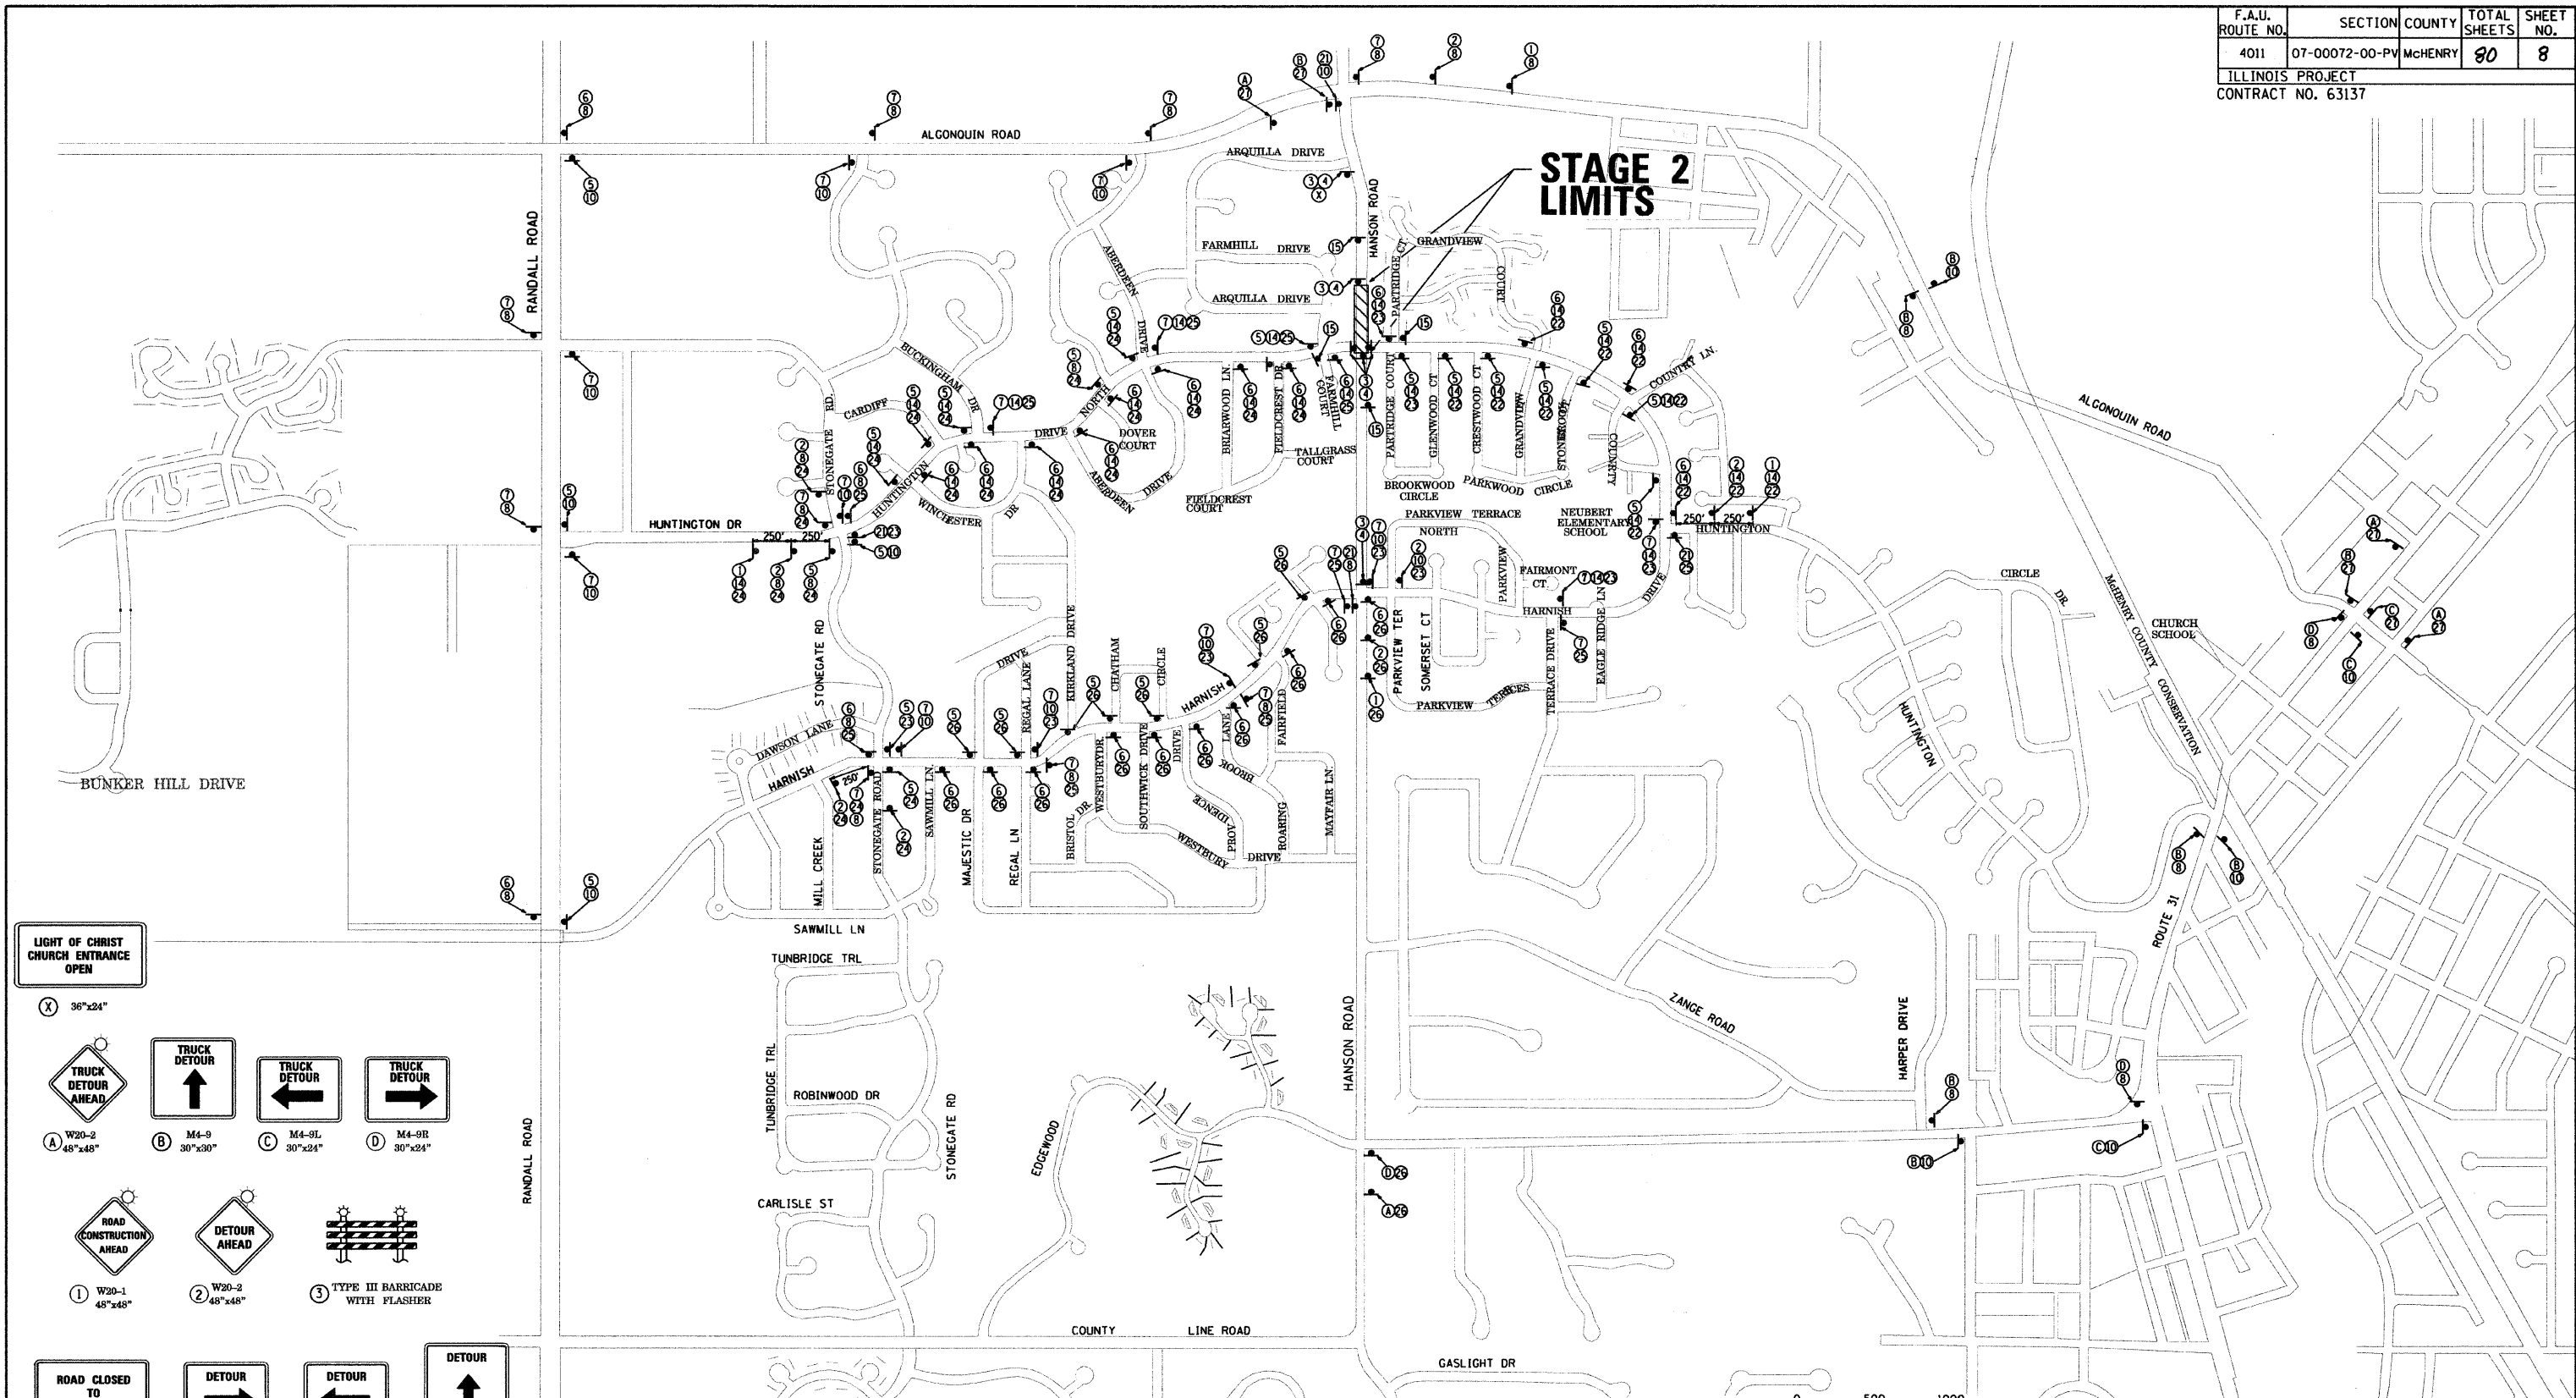

**LIGHT OF CHRIST CHURCH ENTRANCE OPEN**

(X) 36"x24"

(A) W20-2 48"x48" **TRUCK DETOUR AHEAD**

(B) M4-9 30"x30" **TRUCK DETOUR** (Up Arrow)

(C) M4-9L 30"x24" **TRUCK DETOUR** (Left Arrow)

(D) M4-9R 30"x24" **TRUCK DETOUR** (Right Arrow)

(1) W20-1 48"x48" **ROAD CONSTRUCTION AHEAD**

(2) W20-2 48"x48" **DETOUR AHEAD**

(3) TYPE III BARRICADE WITH FLASHER

(4) R11-4 60"x30" **ROAD CLOSED TO THRU TRAFFIC**

(5) M4-9R 30"x24" **DETOUR** (Right Arrow)

(6) M4-9L 30"x24" **DETOUR** (Left Arrow)

(7) M4-9 30"x30" **DETOUR** (Up Arrow)

(8) 30"x24" **SOUTHBOUND HANSON ROAD**

(10) 30"x24" **NORTHBOUND HANSON ROAD**

(11) 30"x24" **TO COUNTY LINE ROAD**

(12) 30"x24" **DETOUR** (Double Arrow)

(13) 30"x24" **TO HUNTINGTON DRIVE**

(14) 30"x18" **HANSON ROAD**

(15) W20-3 48"x48" **ROAD CLOSED AHEAD**

(21) M4-8A 24"x18" **END DETOUR**

(22) 36"x30" **WESTBOUND HUNTINGTON DR AT HANSON ROAD**


(23) 30"x24" **WESTBOUND HUNTINGTON DRIVE**

(24) 36"x30" **EASTBOUND HUNTINGTON DR AT HANSON ROAD**

(25) 30"x24" **EASTBOUND HUNTINGTON DRIVE**

(26) 36"x30" **NORTHBOUND HANSON RD AT HUNTINGTON DR**

(27) 36"x30" **SOUTHBOUND HANSON RD AT HUNTINGTON DR**

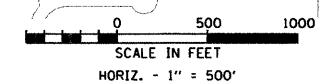

- NOTES:
1. ALL TRAFFIC CONTROL SHALL BE IN ACCORDANCE WITH THE APPLICABLE IDOT HIGHWAY STANDARDS.
  2. CONTRACTOR SHALL MAINTAIN ACCESS TO ALL RESIDENCES AND SIDE ROADS FOR THE DURATION OF THE PROJECT.
  3. CONTRACTOR SHALL MAINTAIN ACCESS FOR EMERGENCY VEHICLES AT ALL TIMES.

REVISIONS	
NAME	DATE

**HANSON ROAD IMPROVEMENTS**  
**EDGEWOOD DRIVE TO HUNTINGTON DRIVE**  
**DETOUR PLAN**  
**STAGE 2**

DATE: 03-27-09

DRAWN BY: AJR  
 CHECKED BY: MAY

GRAF, ANHALT, SCHLOEMER & ASSOCIATES, INC.  
 CHICAGO, ILLINOIS