



- NOTES
1. CONTRACTOR TO LOCATE EXISTING SPRINKLER SYSTEM IN THE AREA BETWEEN 801+35 AND 802+00 AND ADJUST/REPAIR IF NECESSARY DUE TO CONFLICTS WITH PROPOSED WORK (INCIDENTAL)
  2. CONTRACTOR TO LOCATE EXISTING DRAIN TILE NEAR STA. 801+35 LT. AND CONNECT TO PROPOSED MH AM-14. ANY NEW DRAIN INSTALLED SHALL BE PAID FOR AS PIPE UNDERDRAIN.
  3. SEE RESTORATION PLAN FOR GENERAL RESTORATION SEEDING LIMITS AND EROSION CONTROL REQUIREMENTS. COORDINATE PROPOSED TREE PLANTING LOCATIONS WITH THE VILLAGE AND PROPERTY OWNER.
  4. CONTRACTOR TO REMOVE EXISTING DECORATIVE BOULDERS AND STOCKPILE FOR FUTURE USE BY OWNER PRIOR TO PLACING FILL.
  5. ALL CURB LINE STRUCTURE LOCATIONS & ELEVATIONS ARE INDICATED AT THE EDGE OF PAVEMENT. ALL OTHER STRUCTURES ARE INDICATED AT THEIR CENTER.
  6. ALL PIPE LENGTHS ARE INDICATED TO INSIDE WALL OF STRUCTURE.

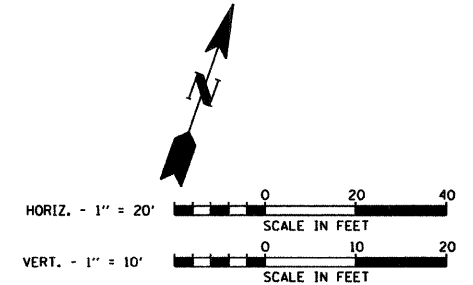

HANSON ROAD  
STORM SEWER PLANS

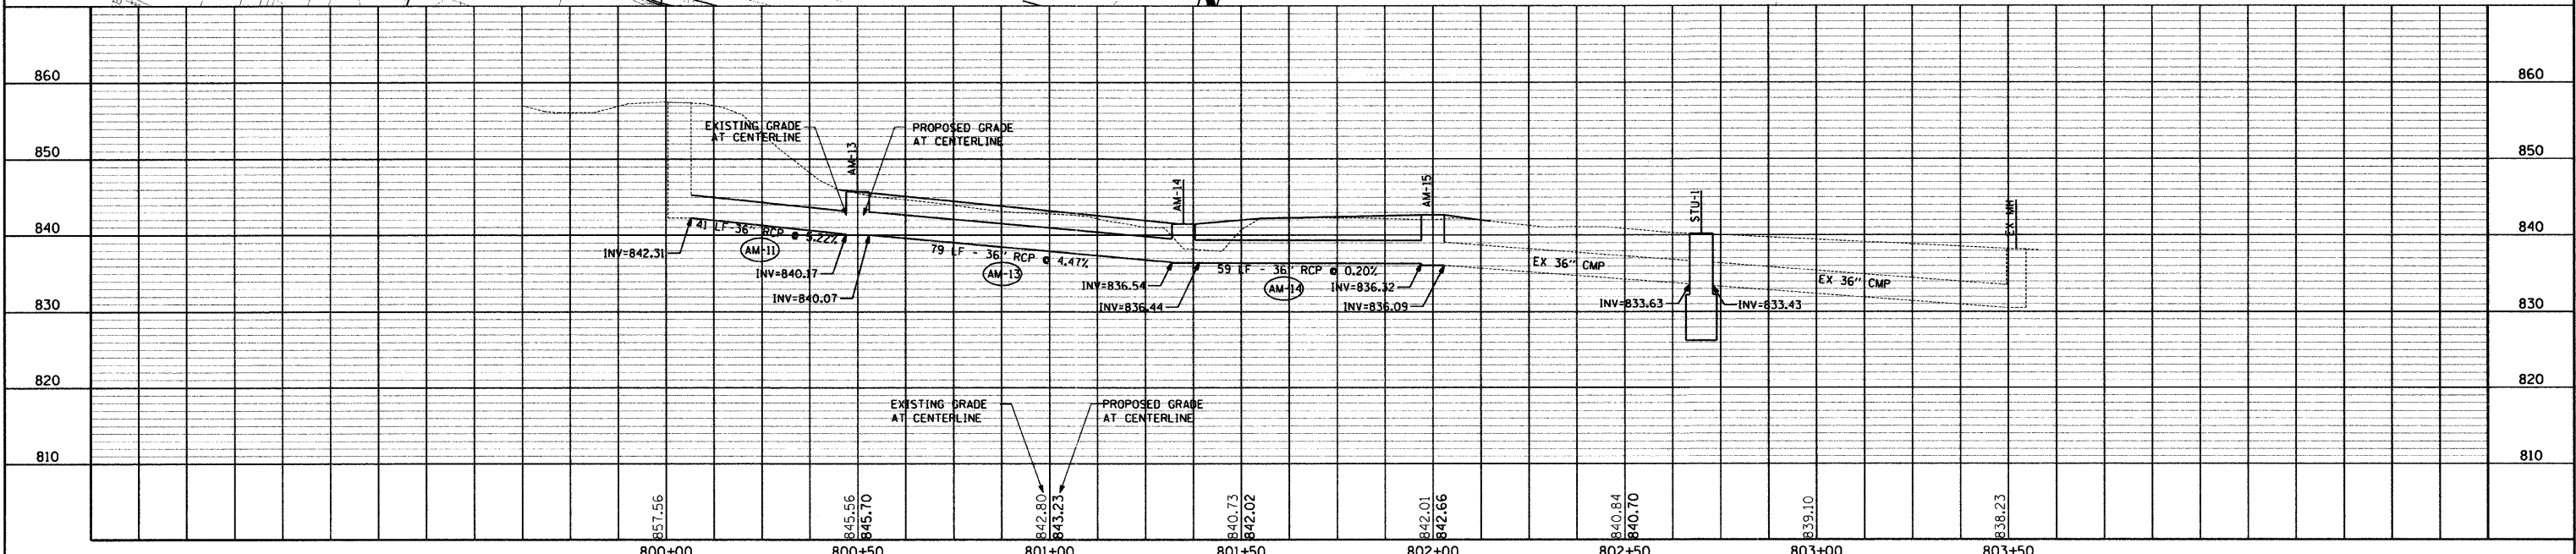

PLAN AND PROFILE HANSON ROAD STA. 800+00 TO STA. 804+00