


PLAN RTE.	SECTION	COUNTY	TOTAL SHEETS	SHEET NO.
401	07-00072-00-07	MCHEM	80	42
CONTRACT NO. 6317		ILLINOIS		
STA. 615+00.00		TO STA. 616+60.00		
CUT	FILL	CUT	FILL	
SF	SF	CY	CY	

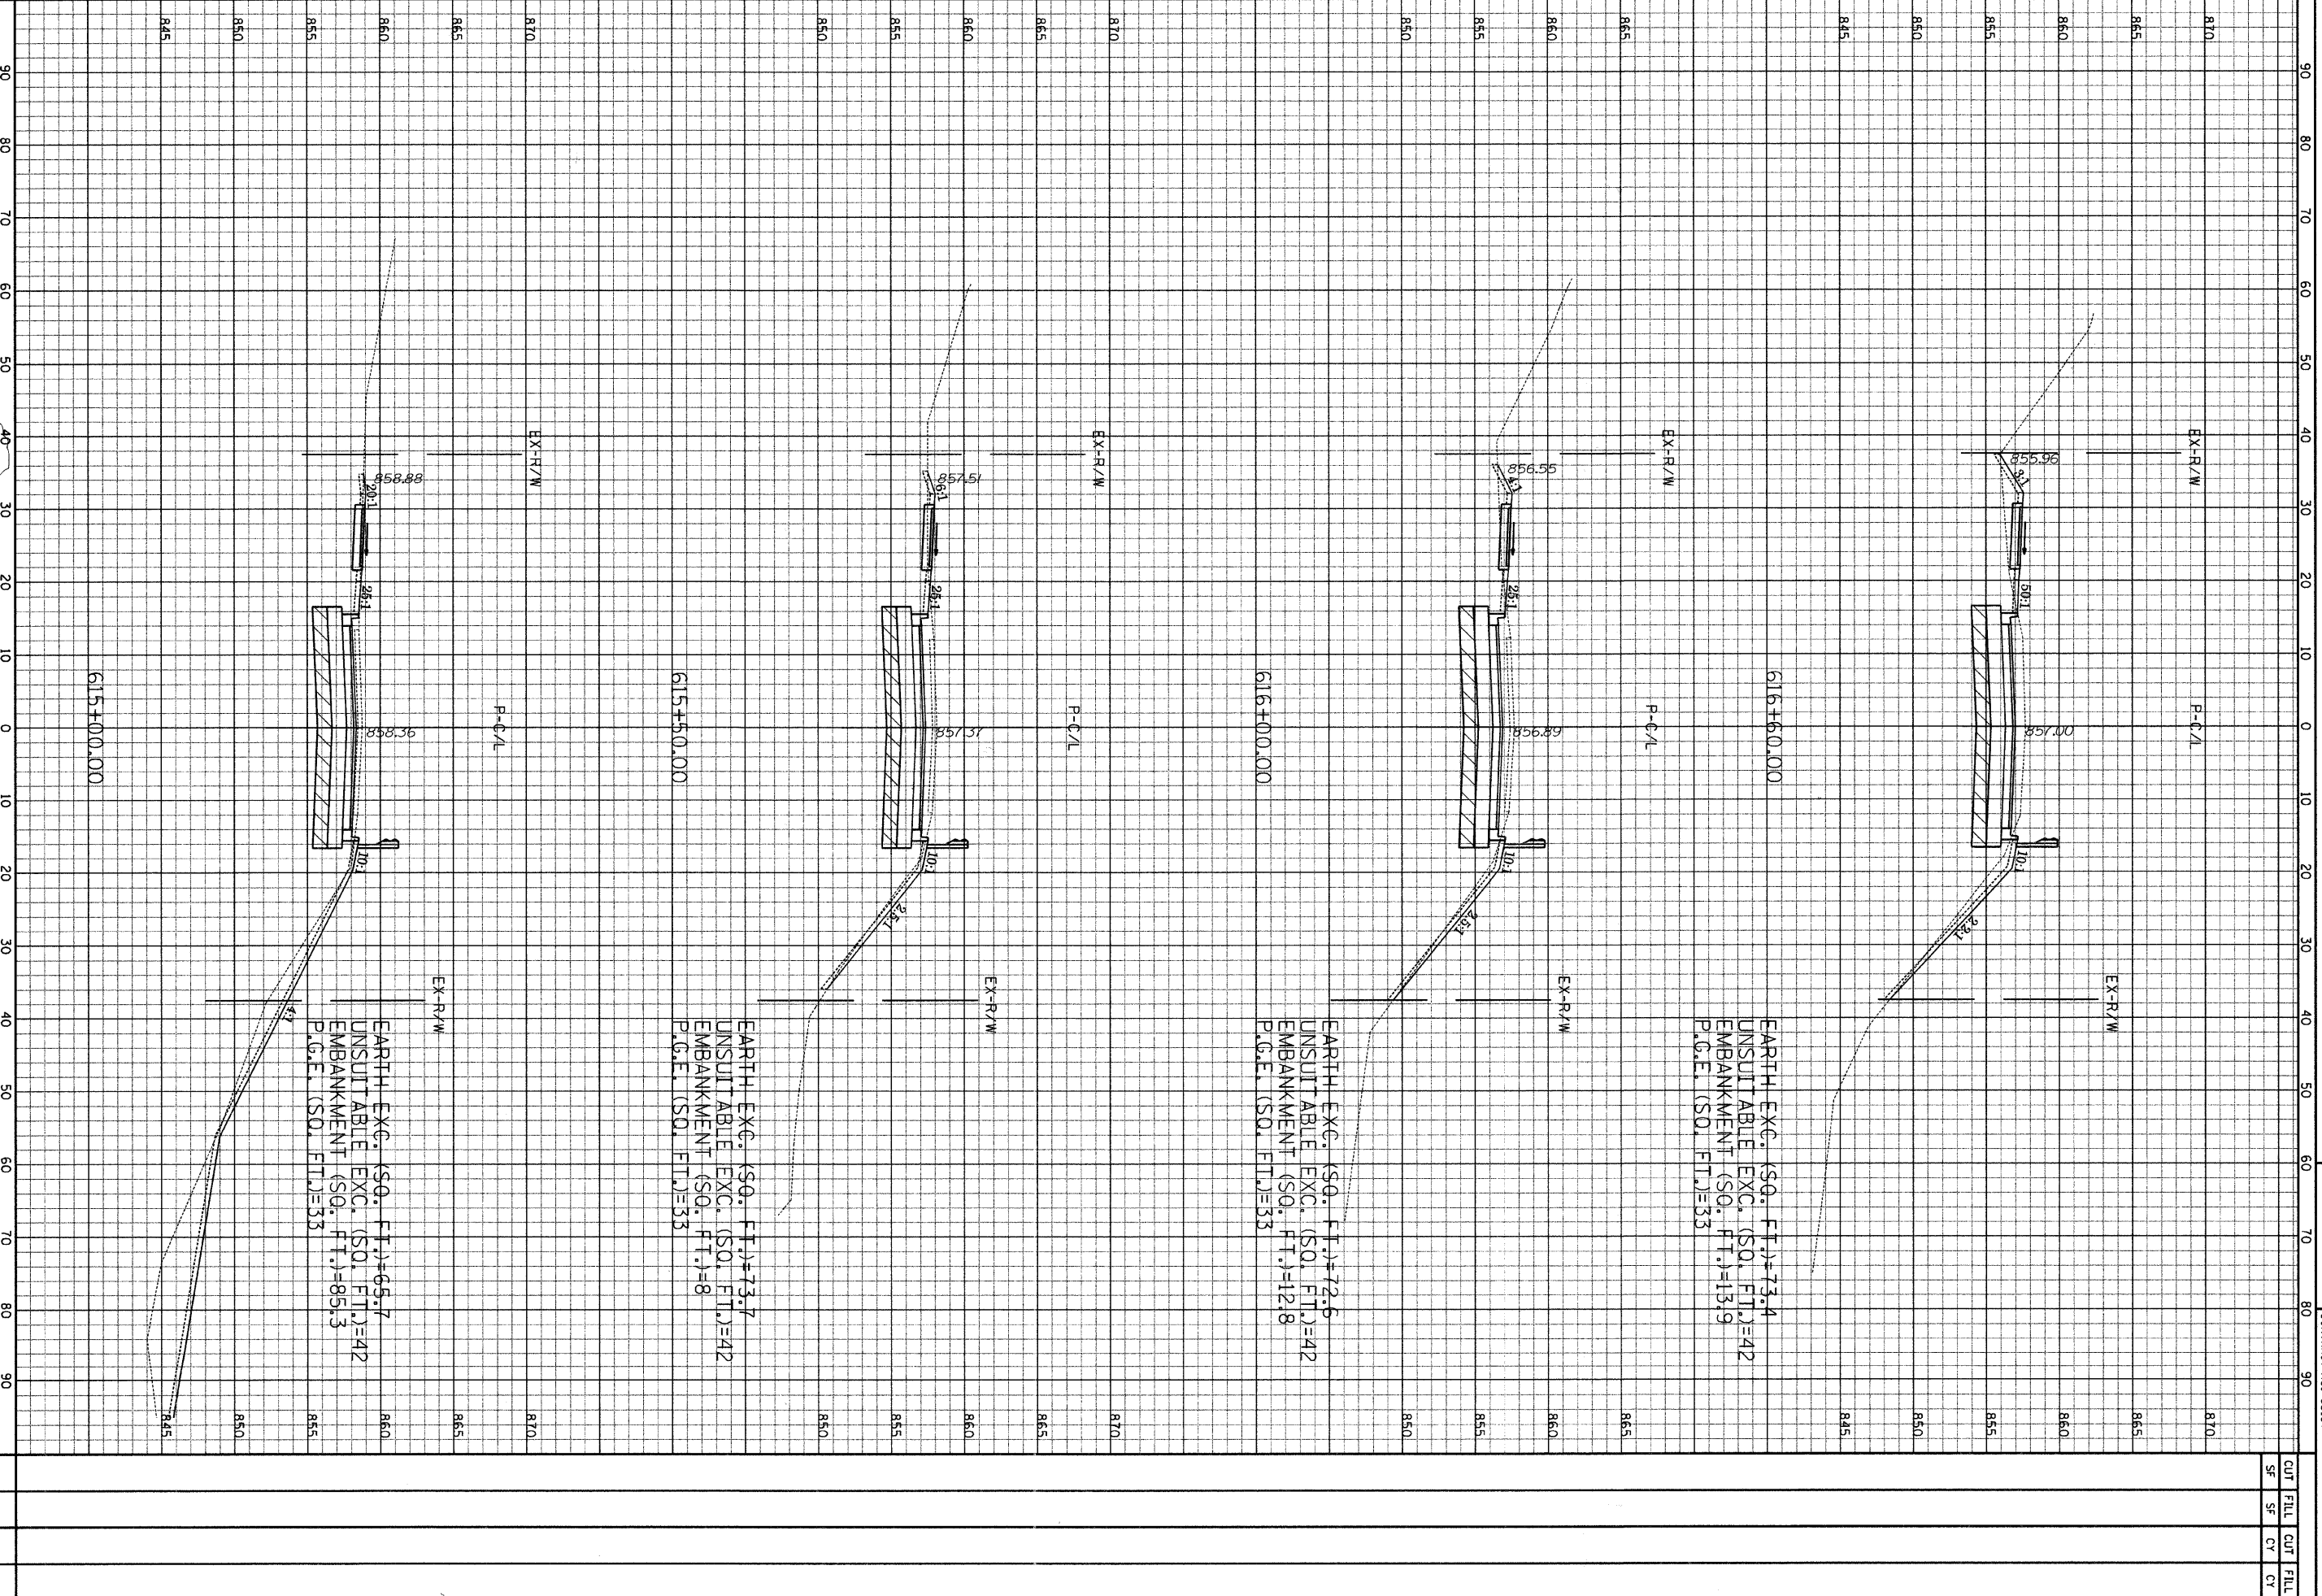

GRAEF, ANHALL, SCHUMER & ASSOCIATES, INC.  
 CONSULTING ENGINEERS AND LAND SURVEYORS  
 8801 N. Higgins Road, Suite 280  
 Chicago, Illinois 60631  
 (312) 399-9116

Hanson Road  
 Edgewood to Huntington  
 HOR. Scale: 1" = 10'  
 Vert. Scale: 1" = 5'