


FINAL	SECTION	COUNTY	TOTAL
FILE		WORKING	SHEETS
4011	07-08072-00-PV		80
			43

CONTRACT NO. 63137 ILLINOIS
TO STA. 618+00.00

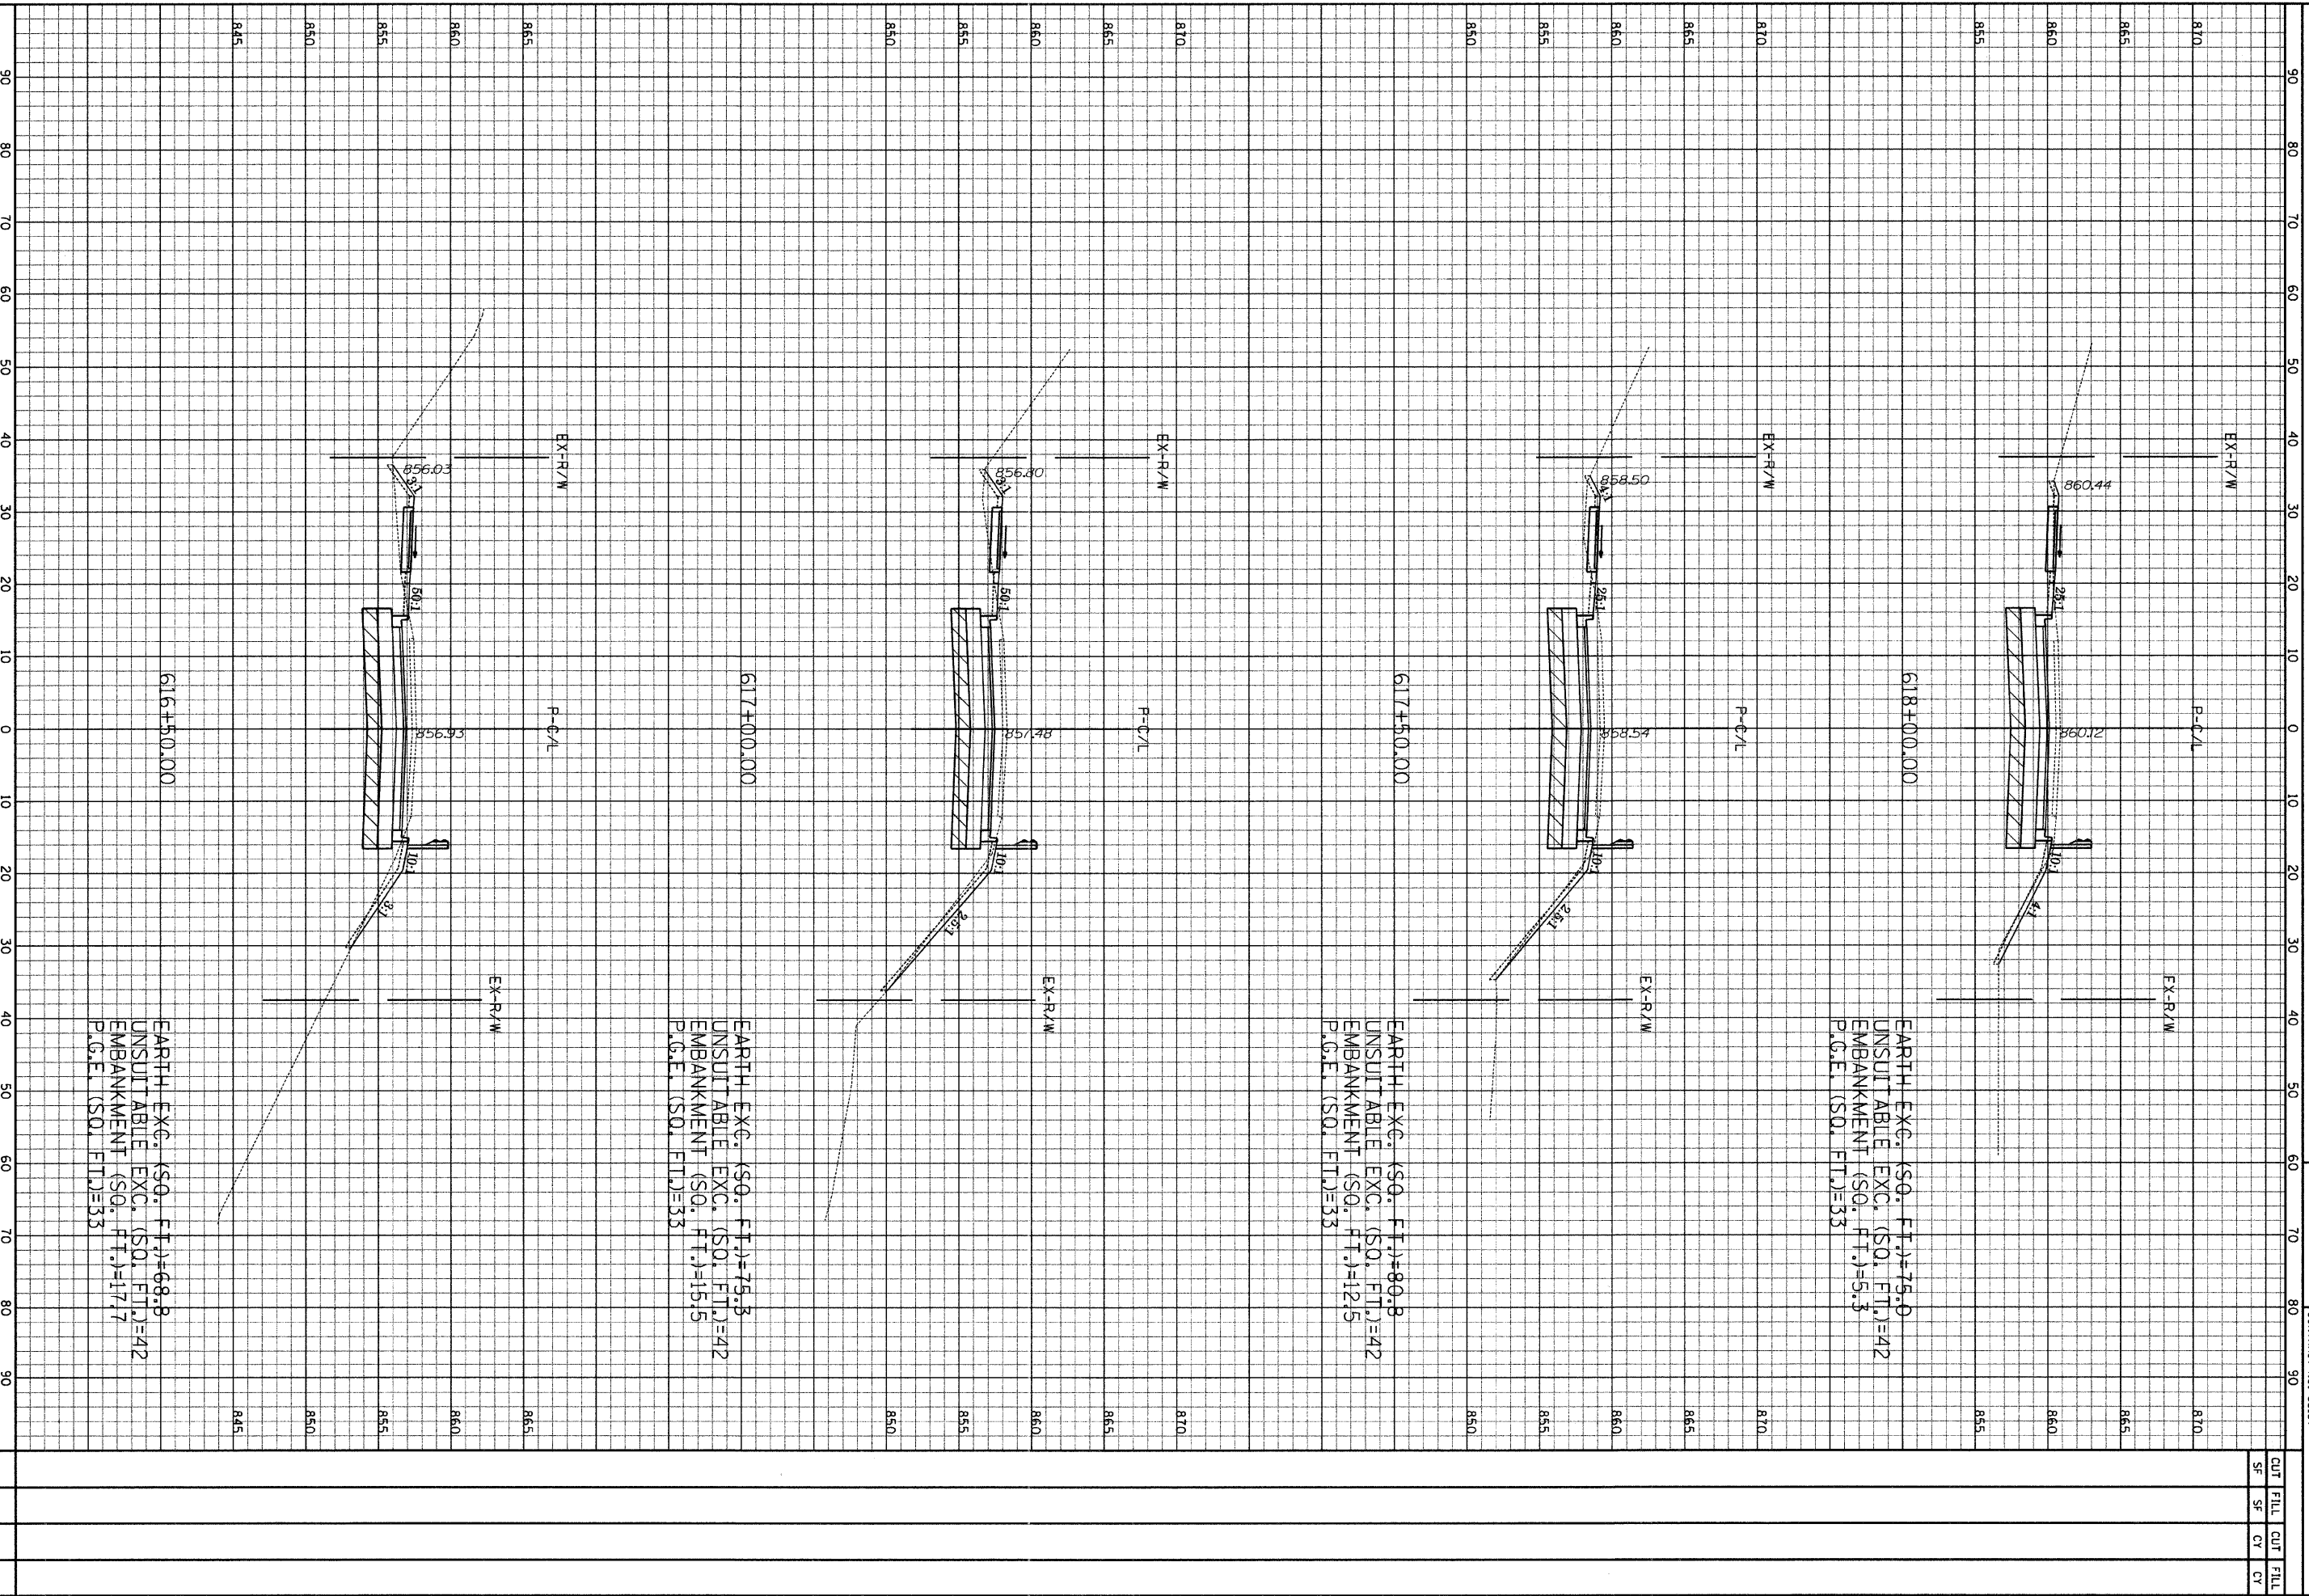

EARTH EXC. (SQ. FT.)=75.3
UNSUITABLE EXC. (SQ. FT.)=42
EMBANKMENT (SQ. FT.)=15.5
P.G.E. (SQ. FT.)=33

EARTH EXC. (SQ. FT.)=80.8
UNSUITABLE EXC. (SQ. FT.)=42
EMBANKMENT (SQ. FT.)=12.5
P.G.E. (SQ. FT.)=33

EARTH EXC. (SQ. FT.)=75.0
UNSUITABLE EXC. (SQ. FT.)=42
EMBANKMENT (SQ. FT.)=5.3
P.G.E. (SQ. FT.)=33

EARTH EXC. (SQ. FT.)=68.8
UNSUITABLE EXC. (SQ. FT.)=42
EMBANKMENT (SQ. FT.)=17.7
P.G.E. (SQ. FT.)=33

CUT	FILL	CUT	FILL
SF	SF	CY	CY

GRAEF, ANHULT, SPAUGER & ASSOCIATES, INC.
CONSULTING ENGINEERS AND LAND SURVEYORS
8501 W. Higgins Road, Suite 280
Chicago, IL 60631, 980-911-5831

Hanson Road
Edgewood to Huntington
Hor. Scale: 1" = 10'
Vert. Scale: 1" = 5'