


PLAN	SECTION	COUNTY	TOTAL SHEETS	SHEET NO.
401	01-0007-00-00-00	MOHAWK	90	49
CONTRACT NO. 6317 ILLINOIS			TO STA. 627+50.00	

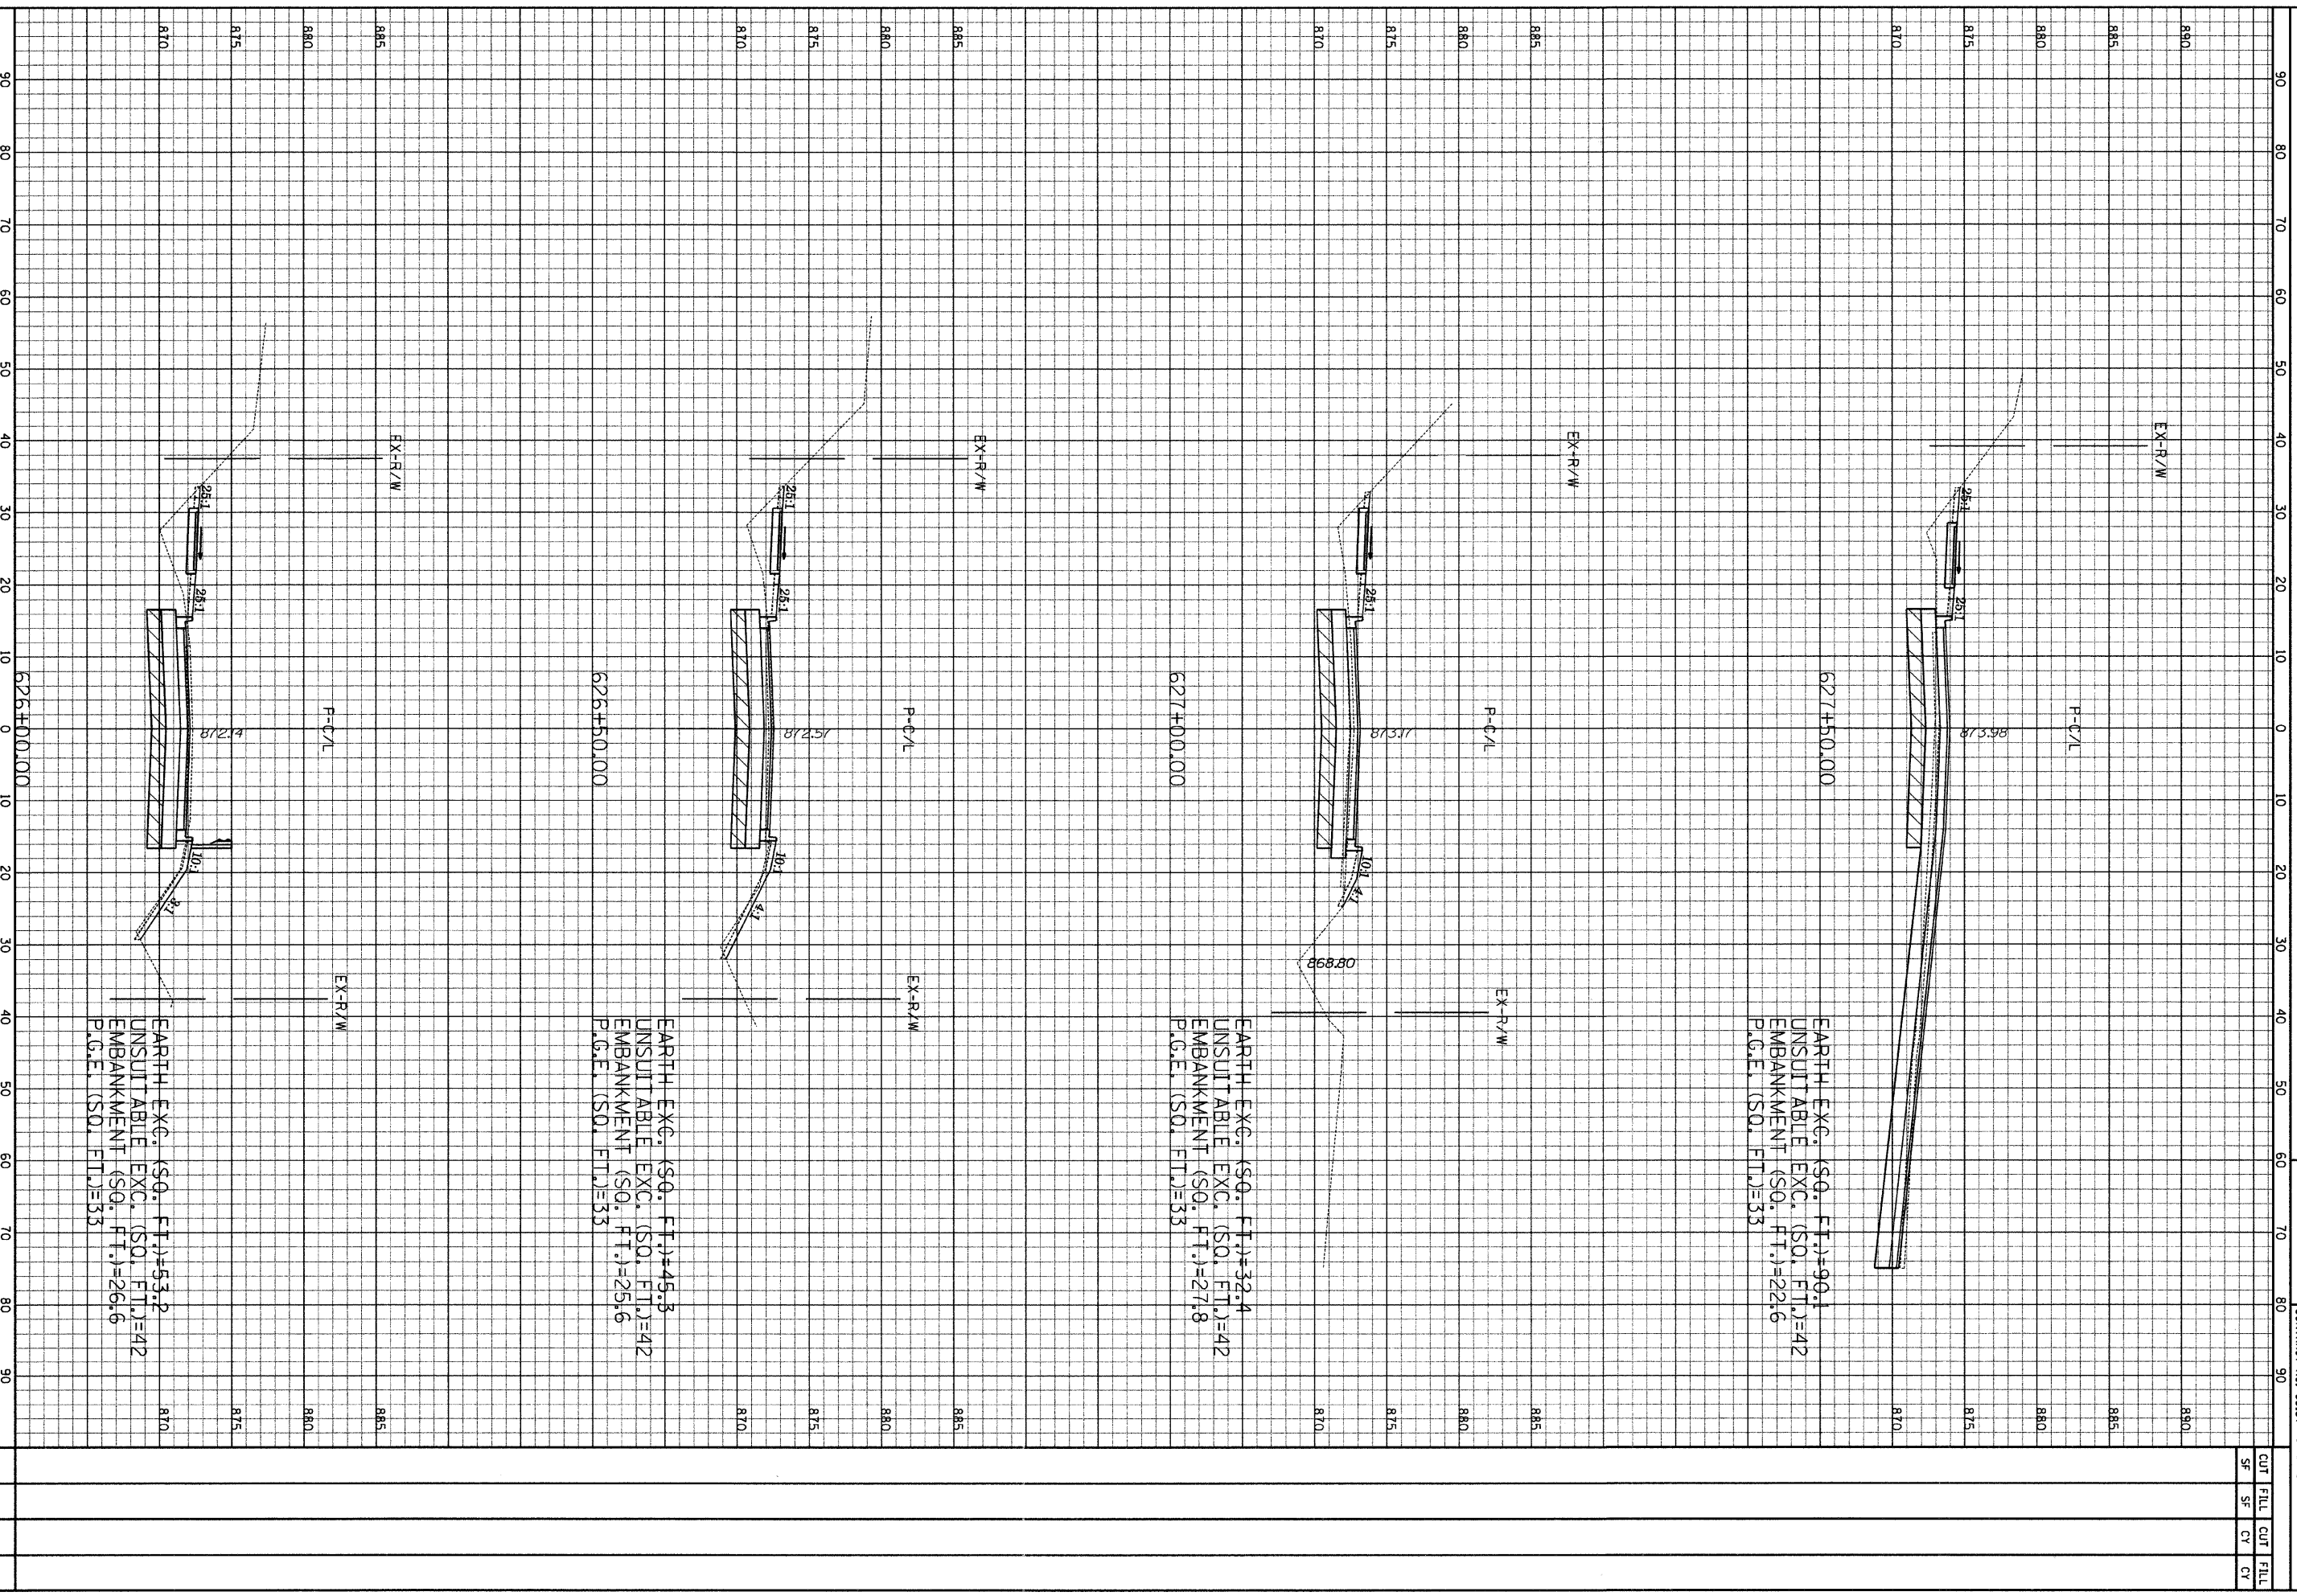

EARTH EXC. (SQ. FT.)=90.1
 UNSUITABLE EXC. (SQ. FT.)=42
 EMBANKMENT (SQ. FT.)=22.6
 P.G.E. (SQ. FT.)=33

EARTH EXC. (SQ. FT.)=32.4
 UNSUITABLE EXC. (SQ. FT.)=42
 EMBANKMENT (SQ. FT.)=27.8
 P.G.E. (SQ. FT.)=33

EARTH EXC. (SQ. FT.)=45.3
 UNSUITABLE EXC. (SQ. FT.)=42
 EMBANKMENT (SQ. FT.)=25.6
 P.G.E. (SQ. FT.)=33

EARTH EXC. (SQ. FT.)=53.2
 UNSUITABLE EXC. (SQ. FT.)=42
 EMBANKMENT (SQ. FT.)=26.6
 P.G.E. (SQ. FT.)=33

Hanson Road
 Edgewood to Huntington
 Hor. Scale: 1" = 10'
 Vert. Scale: 1" = 5'

GRAF, ANNA L, SCHUMER & ASSOCIATES, INC.
 CONSULTING ENGINEERS AND LAND SURVEYORS
 8501 N. Higgins Road, Suite 280
 Chicago, Illinois 60631
 (312) 399-9116