



STA. 627+90.78	CONTRACT NO. 6317	ILLINOIS	SECTION	COUNTY	TOTAL SHEETS	SHEET NO.
07-00072-00-PW				MOHAWK	80	44
TO STA. 629+00.00						

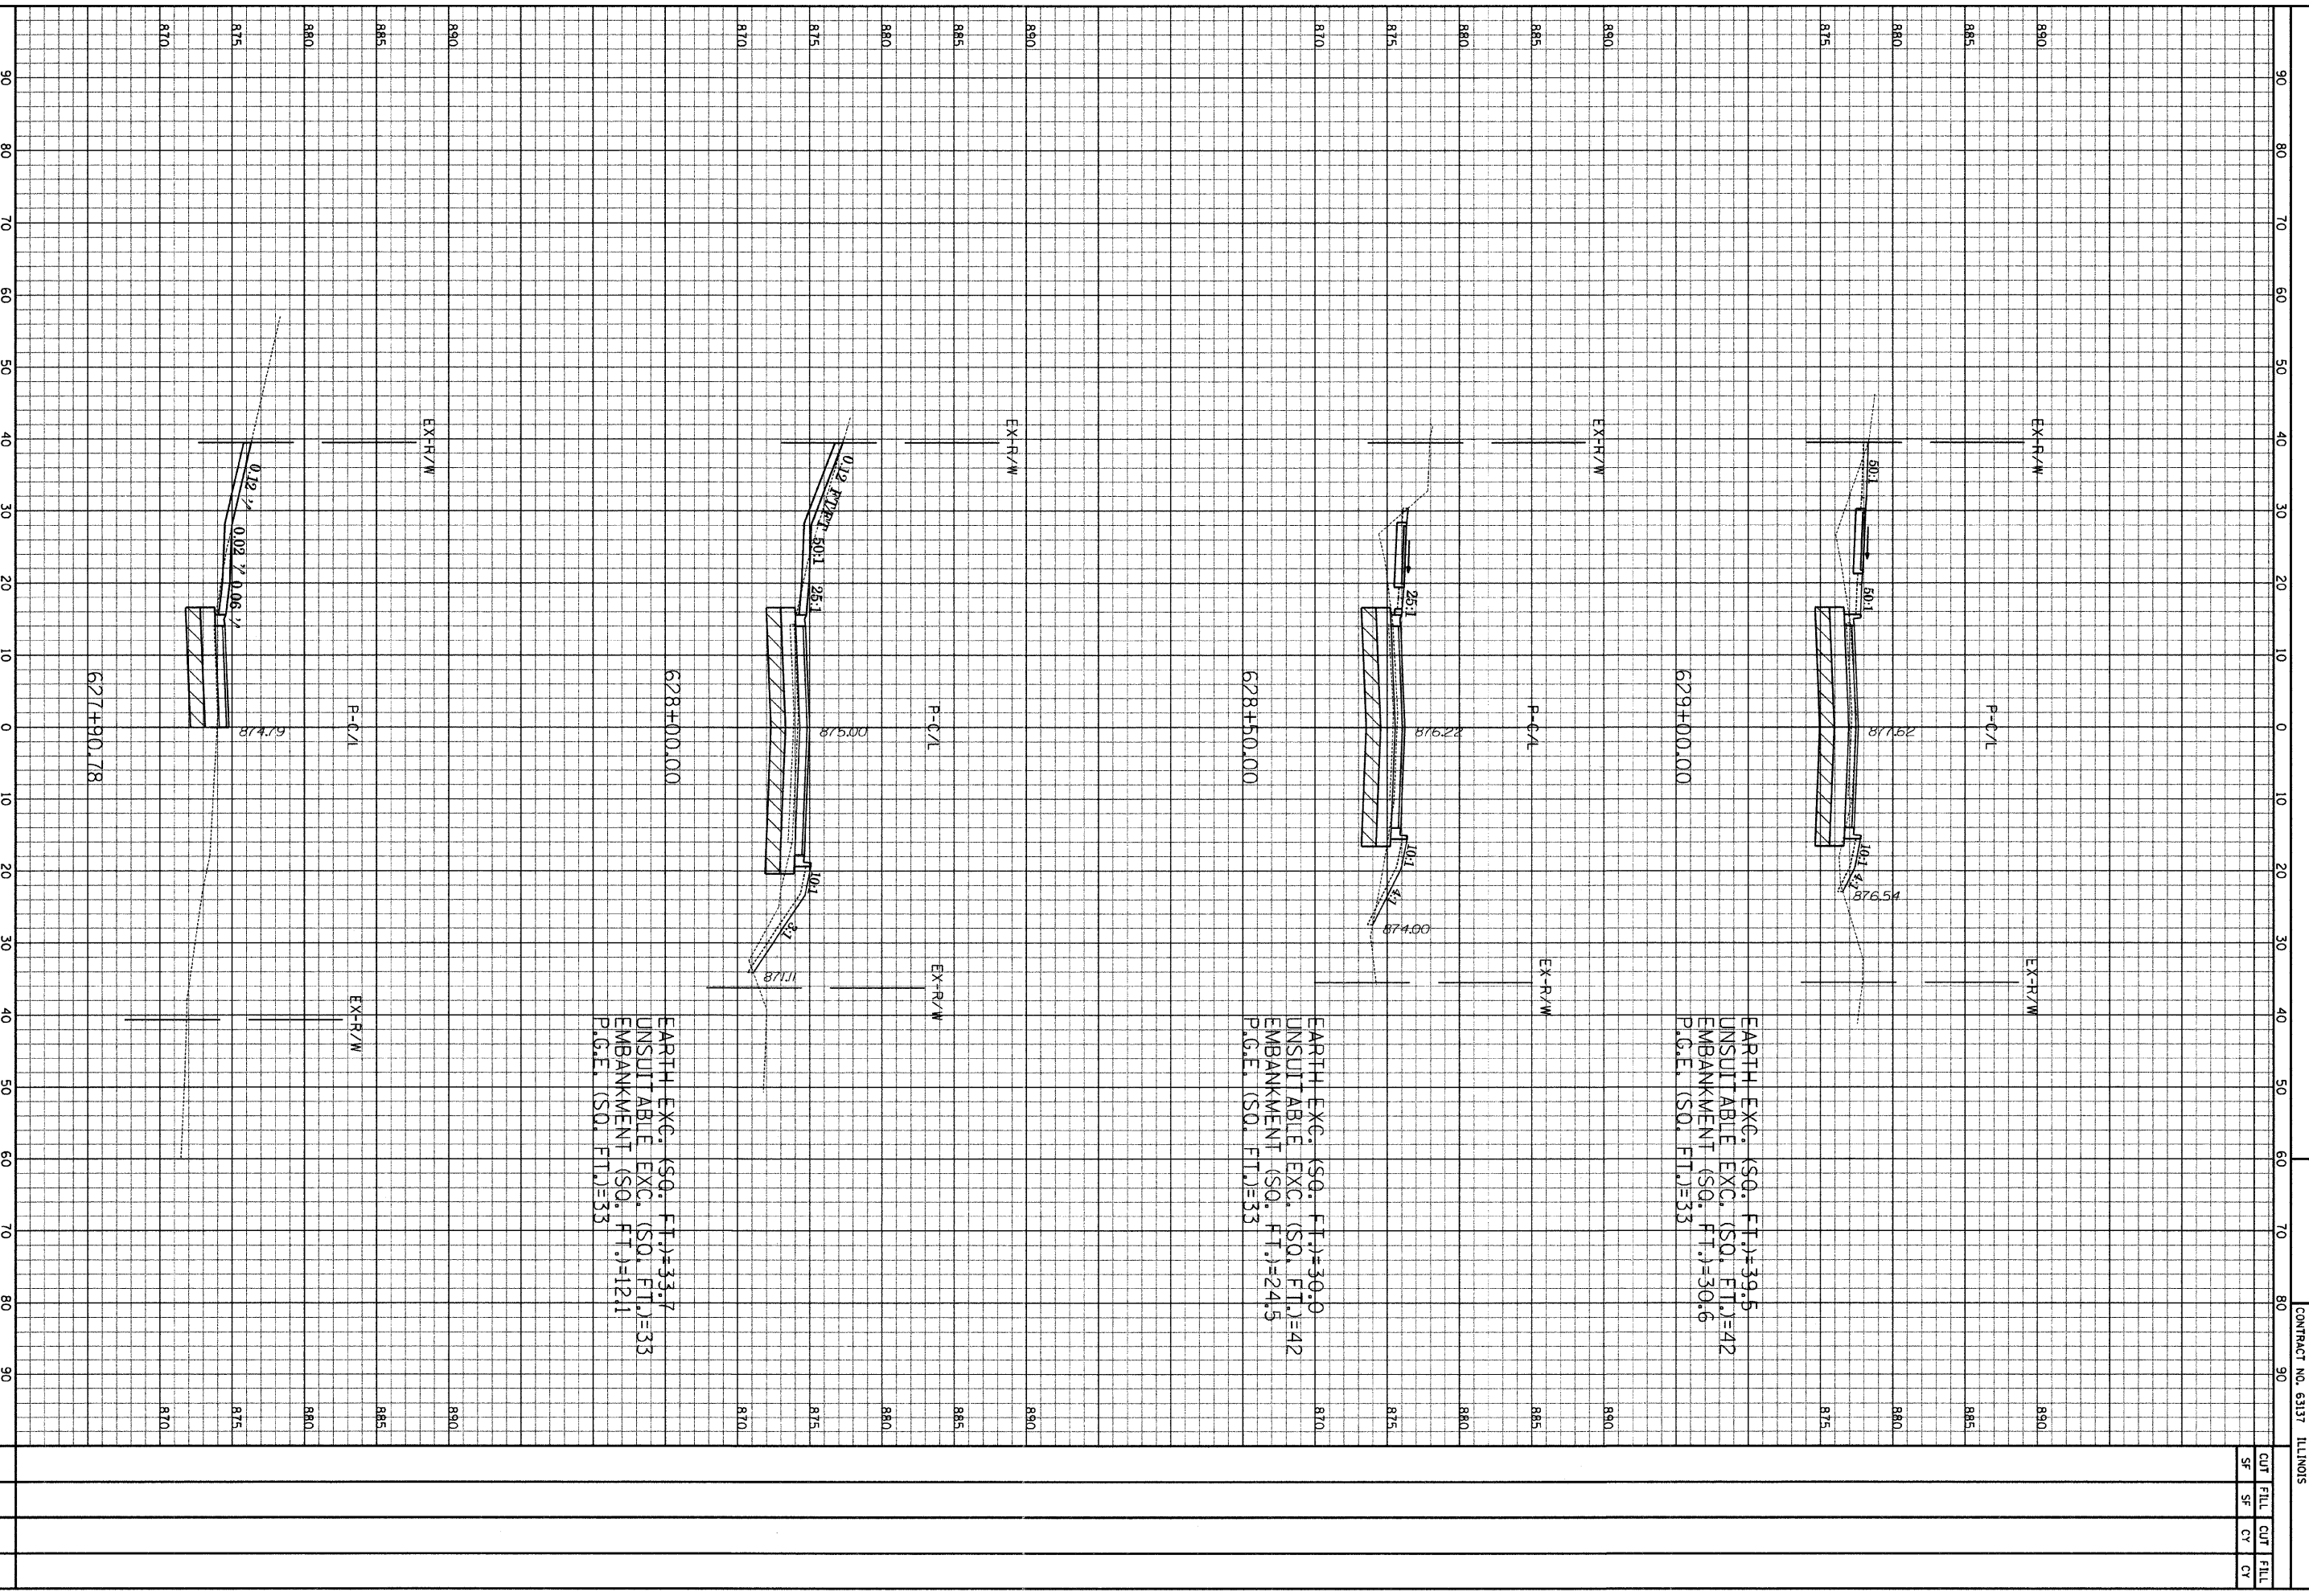


 GRAF, ANHALT, SON, GEBER & ASSOCIATES, INC.
 CONSULTING ENGINEERS AND LAND SURVEYORS
 8501 W. Higgins Road, Suite 280
 Chicago, IL 60631 312-399-9412

HANSON ROAD
 Edgewood to Huntington
 HOR. Scale: 1" = 10'
 VERT. Scale: 1" = 5'