


PLAN FILE NO. 07-00075-00-PW	SECTION COUNTY	TOTAL SHEETS	SHEET NO.
STA. 646+00.00	MONMOUTH TO STA. 647+50.00	80	57
CONTRACT NO. 63137 ILLINOIS		CUT	FILL
		SF	CY
		SF	CY

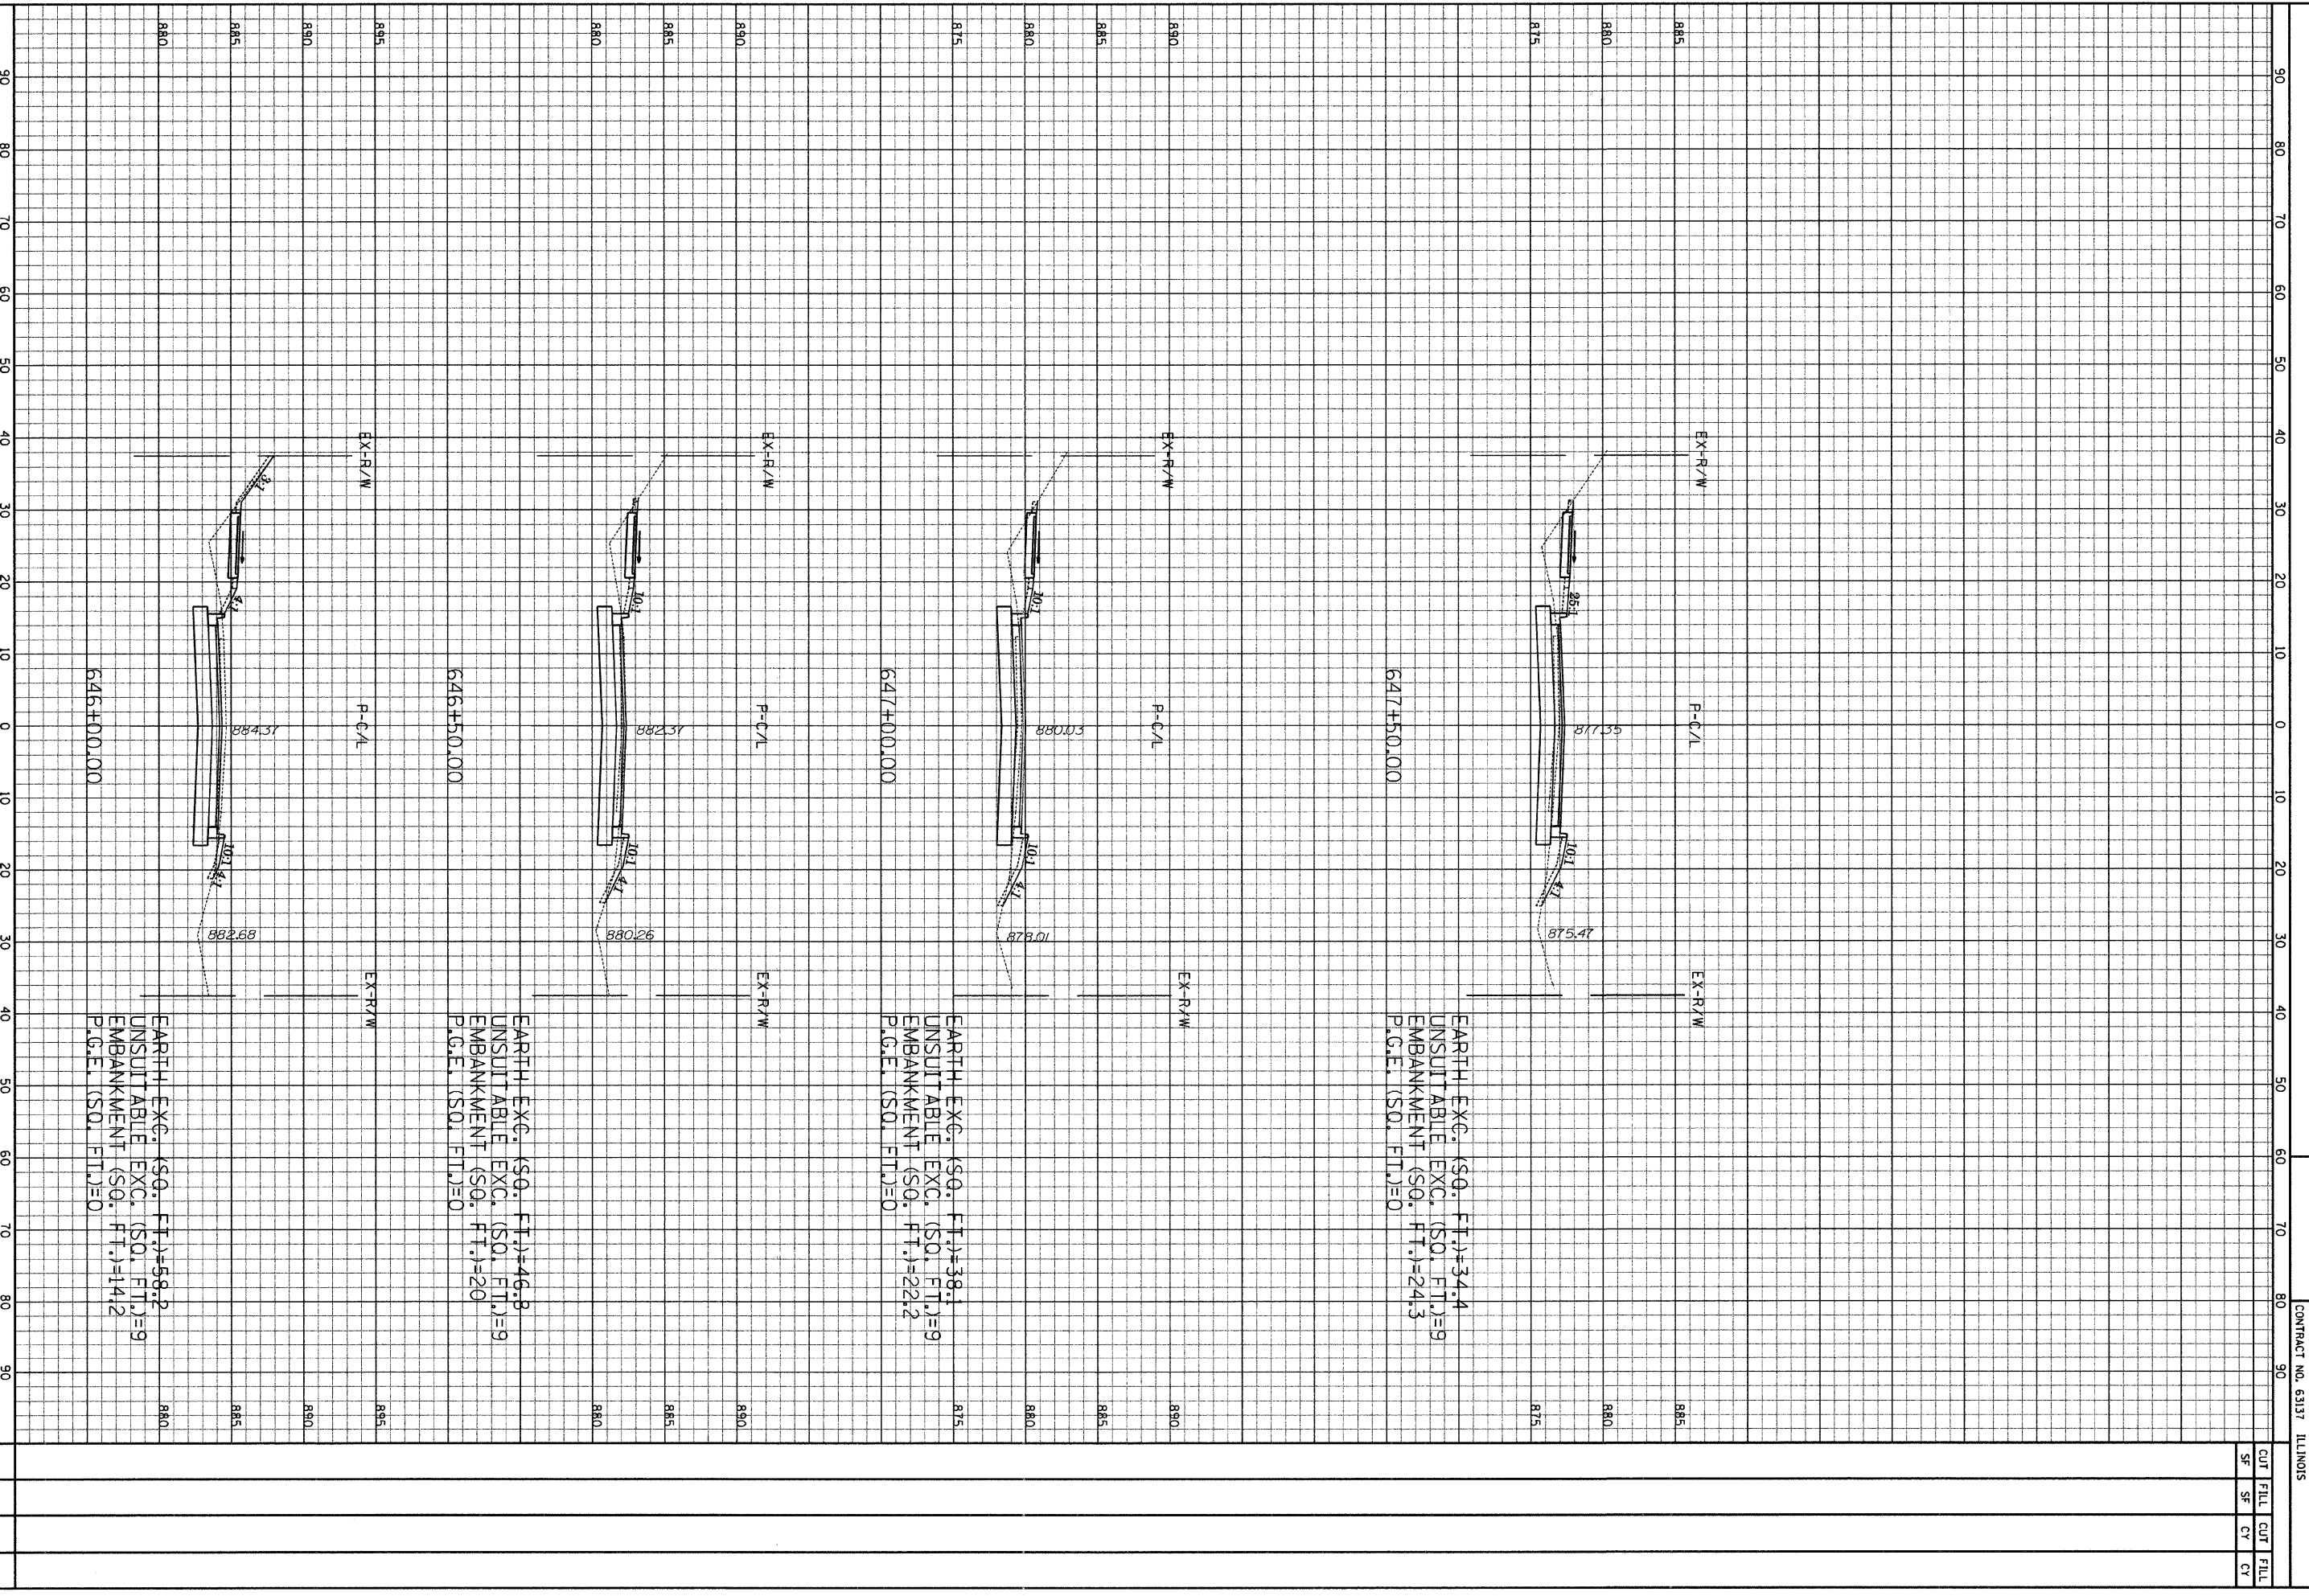

GRIFF, ANHIL I, SOH, GEMER & ASSOCIATES, INC.  
 CONSULTING ENGINEERS AND LAND SURVEYORS  
 8501 W. Higgins Road, Suite 280  
 Chicago, Illinois 60631  
 (312) 399-9414

HANSON ROAD  
 Edgewood to Huntington  
 HOR. Scale: 1" = 10'  
 VERT. Scale: 1" = 5'