
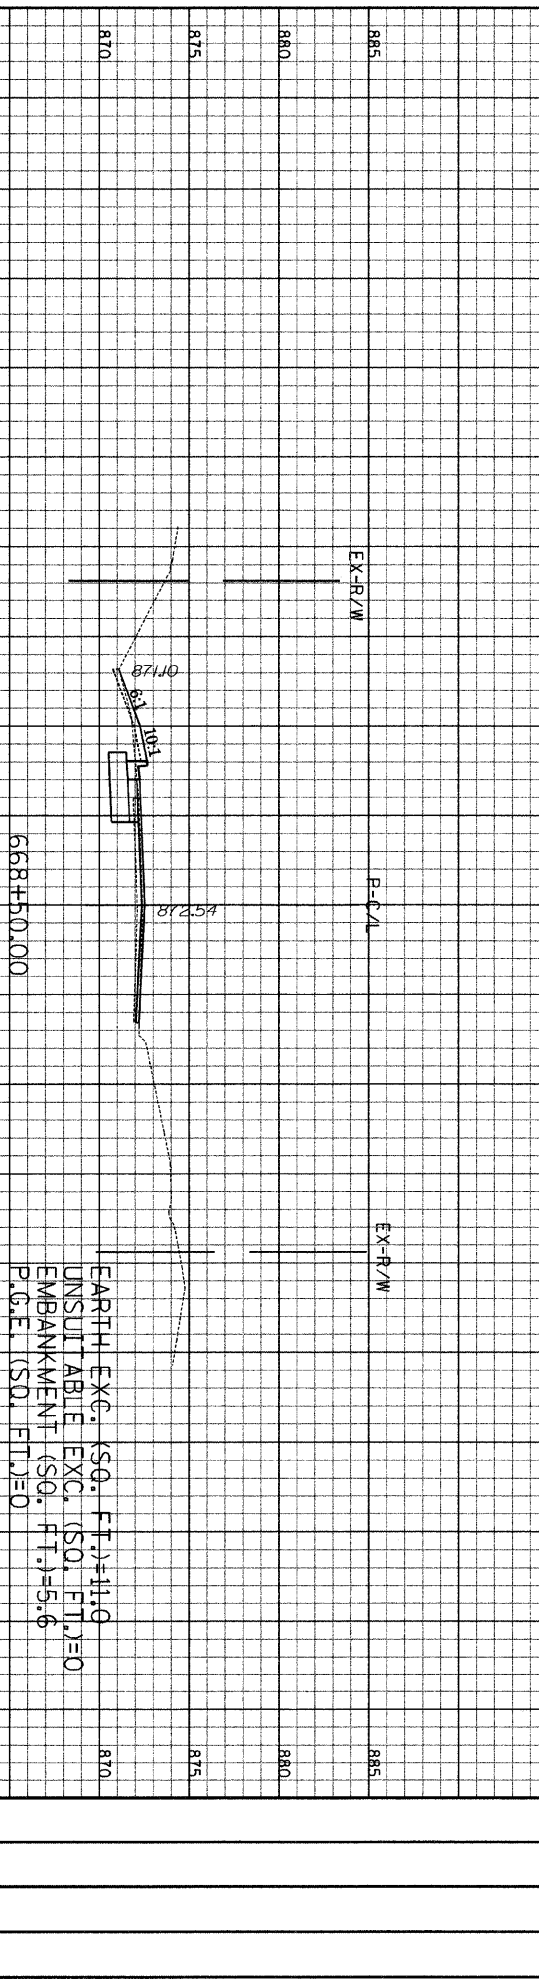
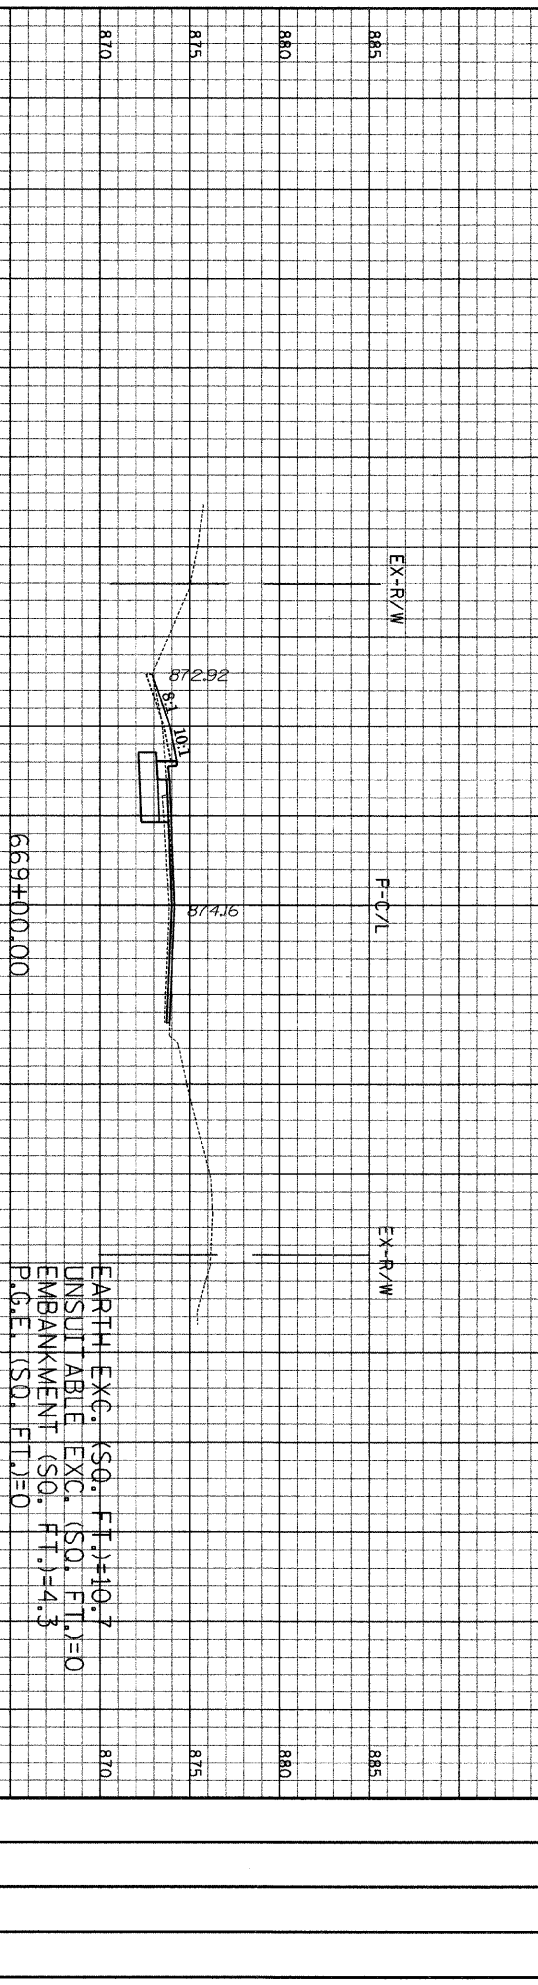
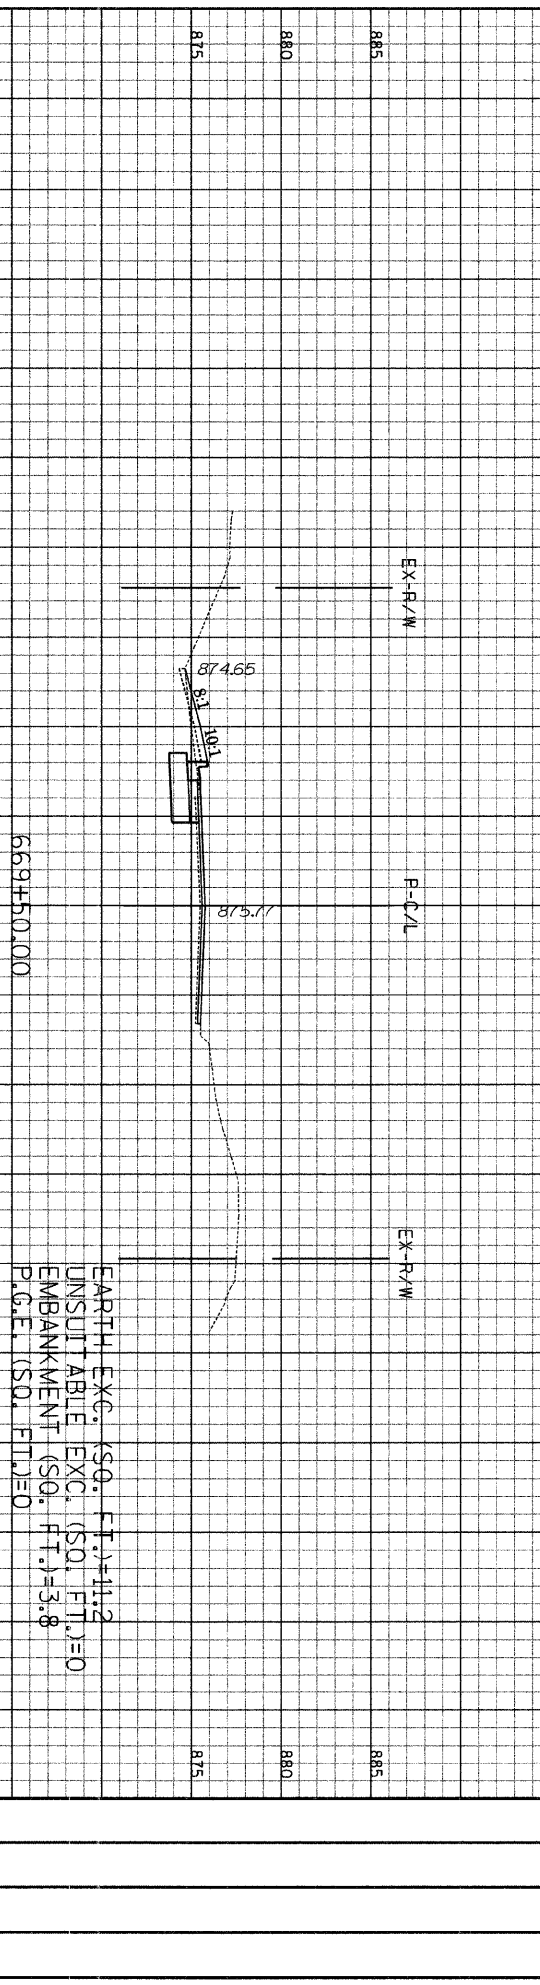
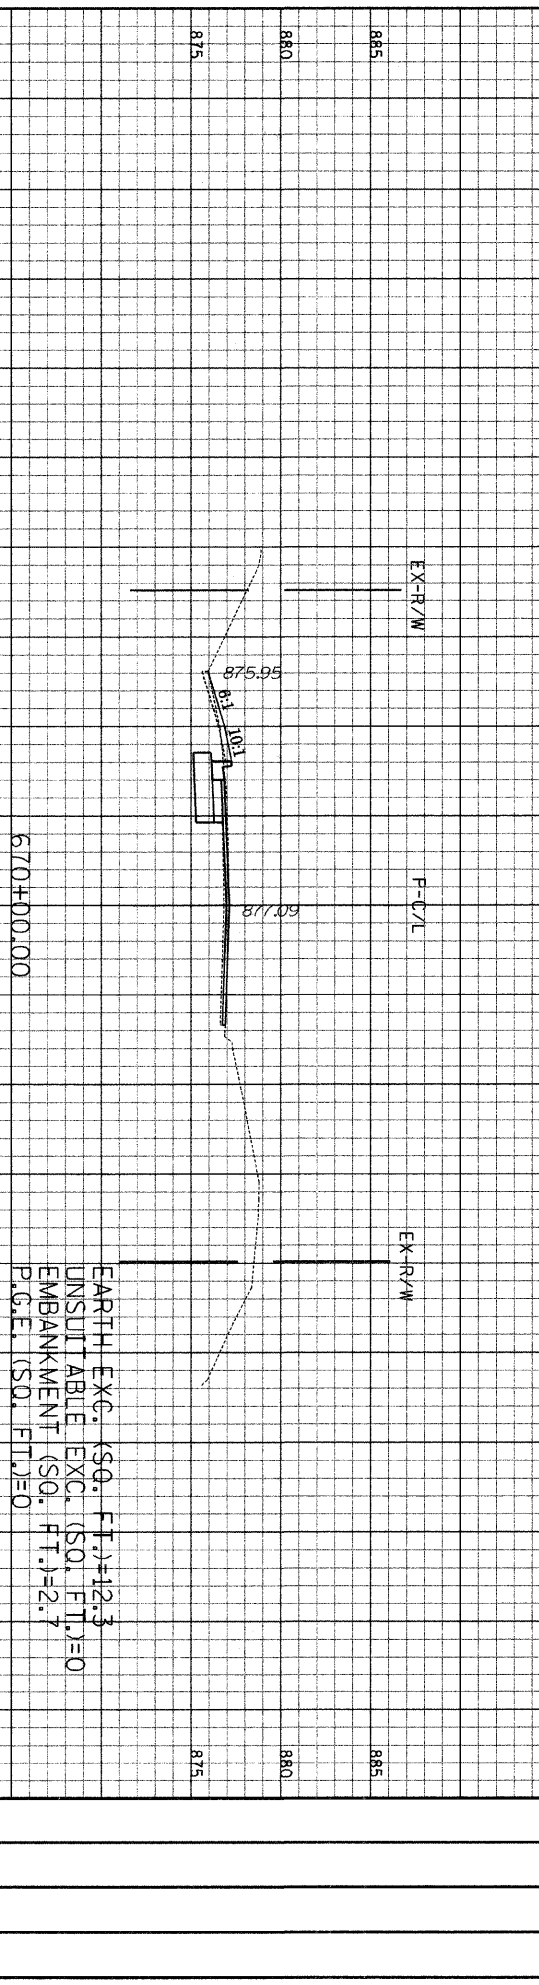


PLAN	SECTION	COUNTY	TOTAL SHEETS	SHEET NO.
801	07-00072-00-00-00	MEMPHIS	80	68
CONTRACT NO. 6317 ILLINOIS		TO STA. 670+50.00		
STA. 668+50.00				
CUT	FILL	CUT	FILL	
SF	SF	CY	CY	

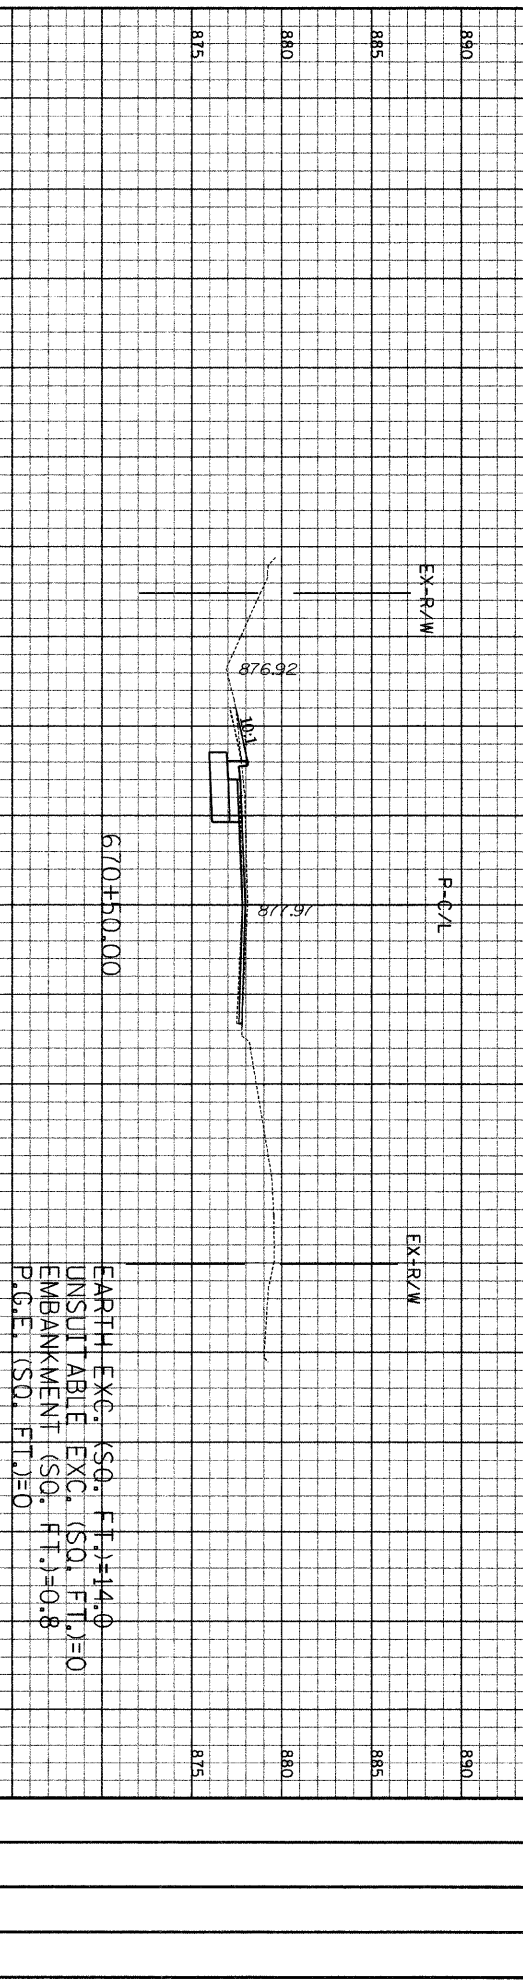

GRAEF, ANHAL, T, SCH, GEMER & ASSOCIATES, INC.  
 CONSULTING ENGINEERS AND LAND SURVEYORS  
 8501 N. Higgins Road, Suite 280  
 Chicago, IL 60631-3909

**Hanson Road**  
**Edgewood to Huntington**

HOR. Scale: 1" = 10'  
 VERT. Scale: 1" = 5'