


CONTRACT NO.				
F.A. RTE.	SECTION	COUNTY	TOTAL SHEETS	SHEET NO.
STA.	TO STA.			
FED. ROAD DIST. NO. ILLINOIS FED. AID PROJECT				

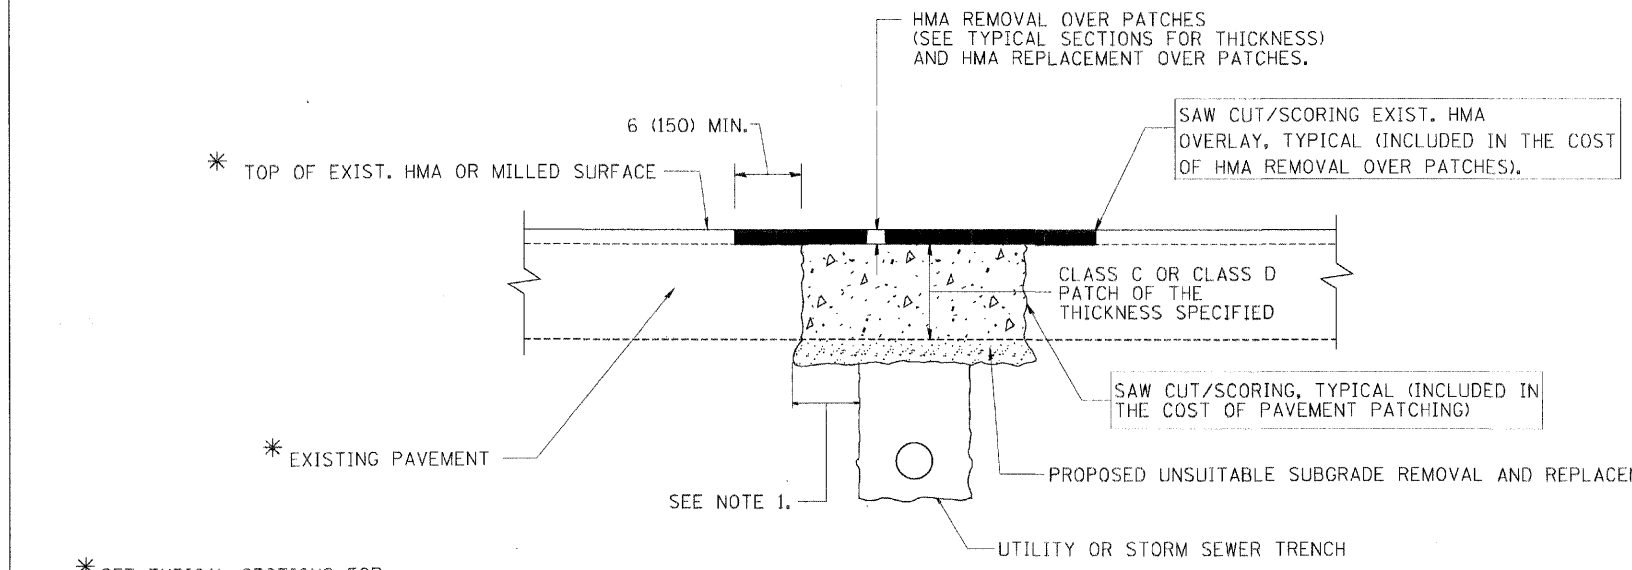

* SEE TYPICAL SECTIONS FOR THICKNESS AND MATERIALS

NOTES:

1. THE WIDTH OF THE FULL DEPTH PATCH OVER A TRENCH SHALL BE 12 (300) WIDER ON EACH SIDE OF THE TRENCH.
2. FOR METHOD OF MEASUREMENT AND BASIS OF PAYMENT, SEE RECURRING SPECIAL PROVISION "PATCHING WITH HOT-MIX ASPHALT OVERLAY REMOVAL".

SEQUENCE OF CONSTRUCTION

1. REMOVE THE EXISTING HMA MATERIAL OVER THE AREA TO BE PATCHED.
2. REMOVE AND REPLACE FULL DEPTH PATCHES
3. REPLACE HMA MATERIAL OVER THE AREA TO BE PATCHED.

ALL DIMENSIONS ARE IN INCHES (MILLIMETERS) UNLESS OTHERWISE SHOWN.

REVISIONS		ILLINOIS DEPARTMENT OF TRANSPORTATION	
NAME	DATE		
R. SHAH	10/25/04		
R. SHAH	02/14/05		
R. SHAH	03/23/05		
R. SHAH	04/24/05		
A. HOUSEH	03/15/06		
A. ABBAS	03/27/07		
A. ABBAS	01/25/08		
ART ABBAS	04/21/08		
R. BORO	01/01/07	SCALE: VERT. NONE HORIZ. PLOT DATE 11/18/2007	DRAWN BY CHECKED BY BO400-04 (RD-22) REVISION DATE: 04/01/07

PLOT DATE: 11/18/07
 PLOT SCALE: 1"=40'-0"
 PLOT NO.: 080556-06105.dgn



USER NAME = djohanson	DESIGNED - D. JOHANSON	REVISED -
PLOT SCALE =	DRAWN - DCJ	REVISED -
PLOT DATE = 3/9/2009	CHECKED - GFR	REVISED -
	DATE - 3/11/09	REVISED -

CITY OF HARVARD 2009 LAPP RESURFACING PROGRAM

CONSTRUCTION DETAILS

SCALE:	SHEET NO. 13 OF 13 SHEETS	STA. TO STA.	F.A. RTE.	SECTION	COUNTY	TOTAL SHEETS	SHEET NO.
				08-00060-RS	MCHENRY	13	13
			CONTRACT NO. 080556-06105				
			FED. ROAD DIST. NO. ILLINOIS FED. AID PROJECT				