



EXISTING TYPICAL SECTION LEGEND

- (A) ASPHALT SURFACE COURSE (± 4 INCH)
- (B) GRANULAR BASE COURSE
- (C) AGGREGATE SHOULDER
- (D) CONCRETE SIDEWALK
- (E) ASPHALT PATH

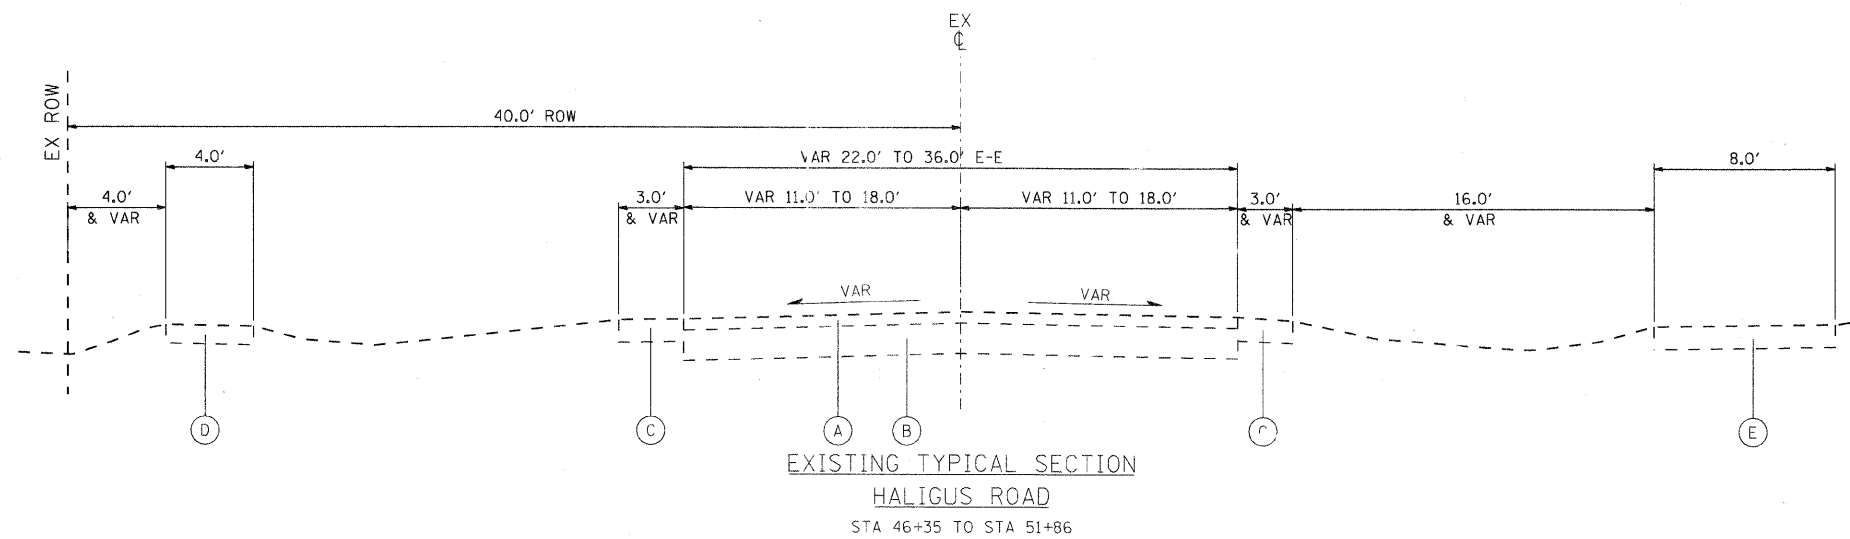

COMPANY NAME: Smith  
 PROJECT CONTACT: #PROJECT CONTACT  
 CLIENT: #CLIENT  
 DATE PLOTTED: 4/1/2009 4:11:21 PM  
 FILE NAME: 070710-1yp-ex-01.dgn  
 PLOT DRIVER: pdfcut  
 PEN TABLE: standard-trans.tbl

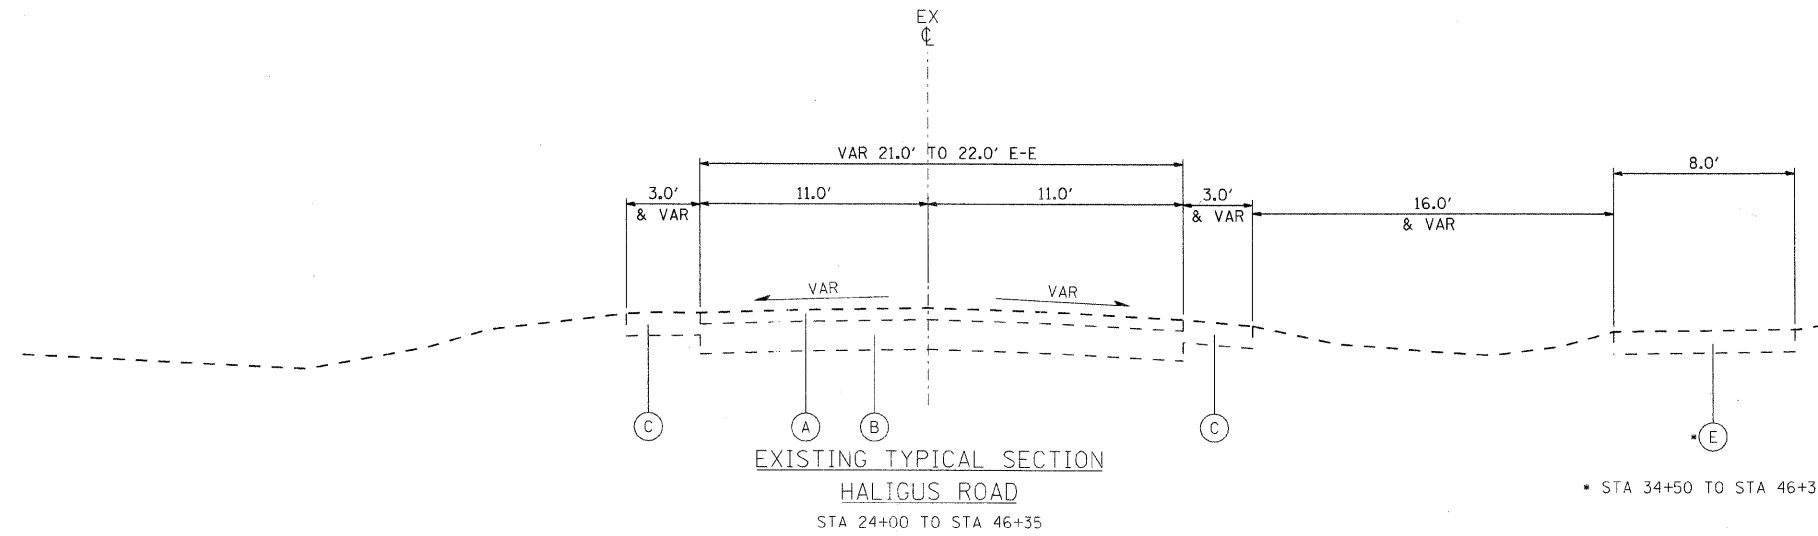

|                                  |                |         |
|----------------------------------|----------------|---------|
| USER NAME = charlke              | DESIGNED - JLP | REVISED |
| FILE NAME = 070710-1yp-ex-01.dgn | DRAWN - BDH    | REVISED |
| PLOT SCALE = NTS                 | CHECKED - DVC  | REVISED |
| PLOT DATE = 4/1/2009             | DATE - 4/1/09  | REVISED |

VILLAGE OF LAKE IN THE HILLS

|                           |                         |
|---------------------------|-------------------------|
| EXISTING TYPICAL SECTIONS |                         |
| SCALE: NTS                | SHEET NO. 1 OF 1 SHEETS |
| STA.                      | TO STA.                 |

|   |                |         |              |           |
|---|----------------|---------|--------------|-----------|
| F.A. RTE.   | SECTION        | COUNTY  | TOTAL SHEETS | SHEET NO. |
| 3869  | 08-00030-00-FP | MCHENRY | 32           | 4         |
| CONTRACT NO. 63146                                |                |         |              |           |
| FED. ROAD DIST. NO. 1   ILLINOIS FED. AID PROJECT |                |         |              |           |