


**EXISTING CONDITIONS**

[R] REMOVE STRUCTURE  
 [ADJ] ADJUST STRUCTURE


///// REMOVE STORM SEWER/PIPE CULVERT/FLARED END SECTION

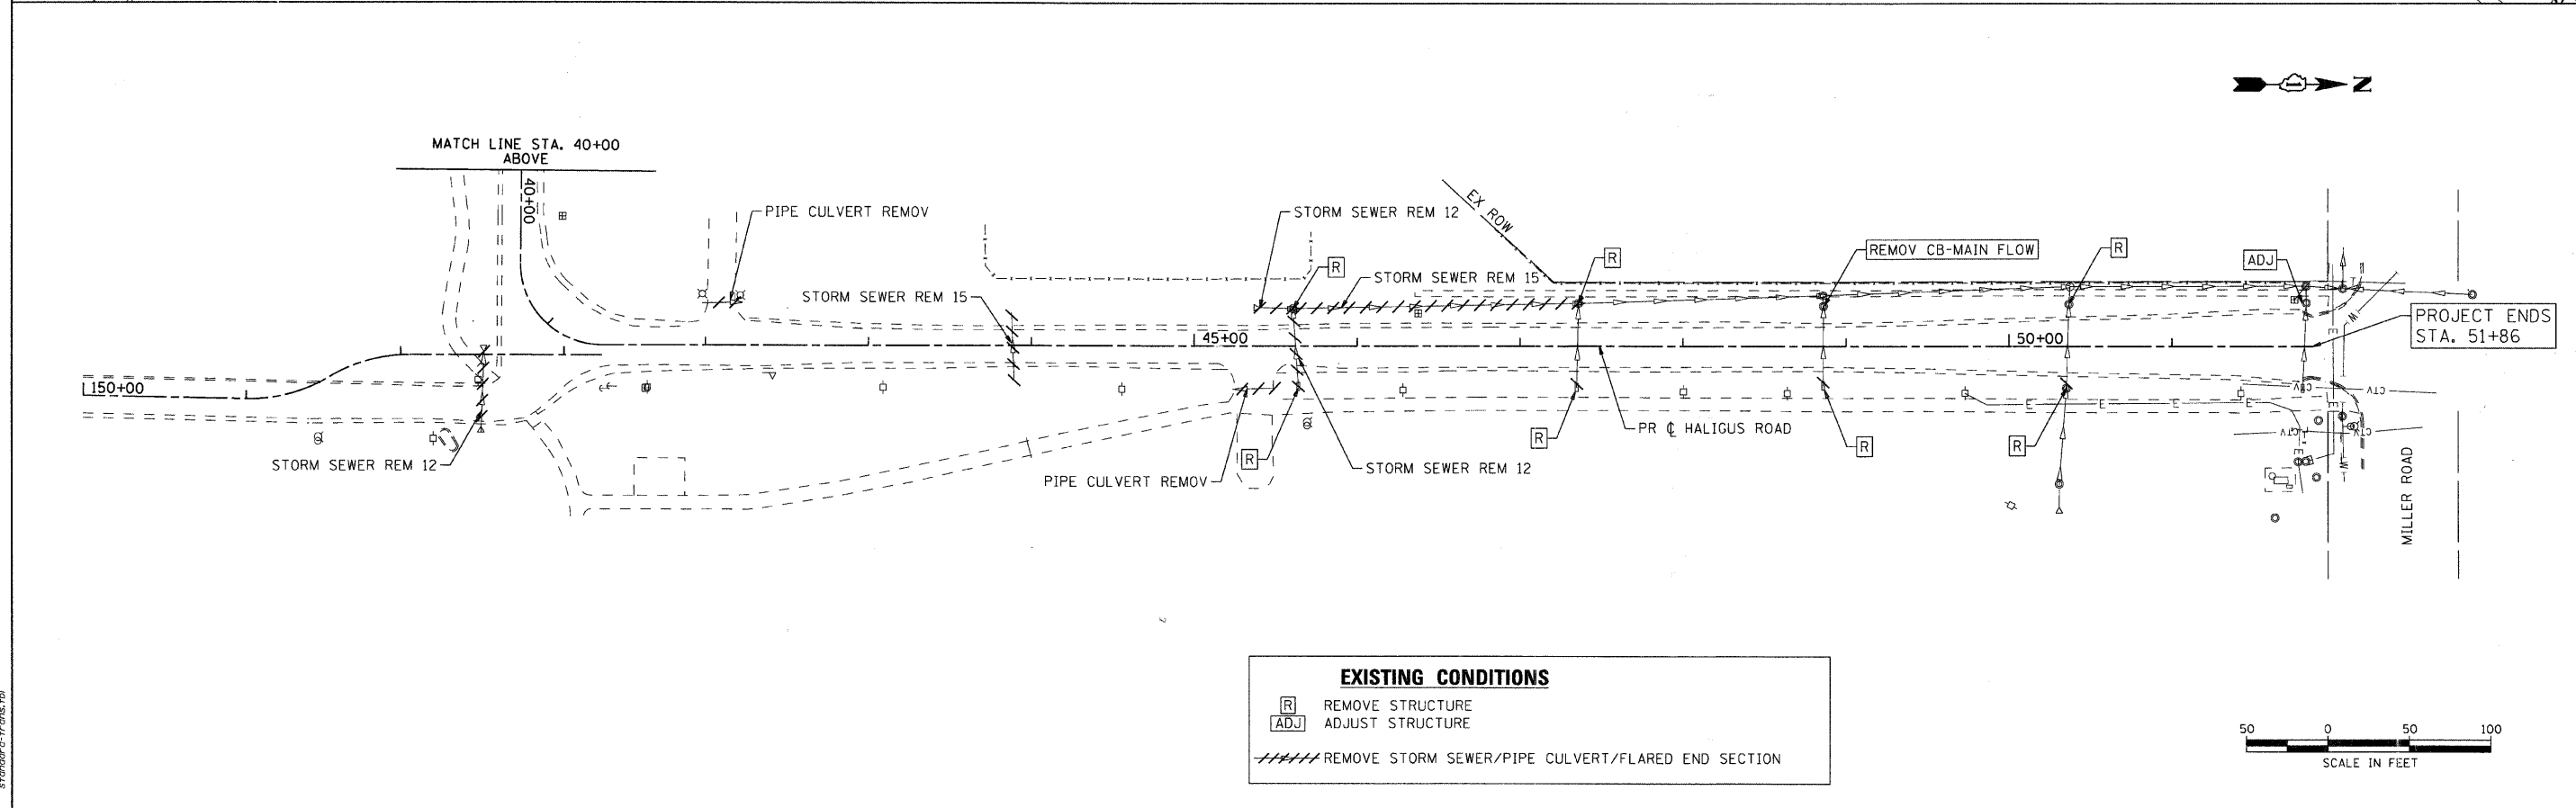

**EXISTING CONDITIONS**

[R] REMOVE STRUCTURE  
 [ADJ] ADJUST STRUCTURE

///// REMOVE STORM SEWER/PIPE CULVERT/FLARED END SECTION

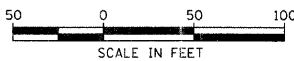

COMPANY NAME: Smith  
 PROJECT CONTACT: #PROJECT CONTACT  
 CLIENT: #CLIENT  
 DATE PLOTTED: 4/1/2009 4:24:54 PM  
 FILE NAME: 070710-rem-dpp-01.dgn  
 PLOT DRIVER: pdf.plt  
 PEN TABLE: standard-trans.tbl



USER NAME = chertke	DESIGNED - JLP	REVISED -
FILE NAME = 070710-rem-dpp-01.dgn	DRAWN - BDH	REVISED -
PLOT SCALE = 50	CHECKED - DVC	REVISED -
PLOT DATE = 4/1/2009	DATE - 4/1/09	REVISED -

**VILLAGE OF LAKE IN THE HILLS**

**DRAINAGE REMOVAL PLAN  
 HALIGUS ROAD**

SCALE: 50 SHEET NO. 1 OF 1 SHEETS STA. BEG TO STA. END

F.A. RTE. 3869	SECTION 08-00030-00-FP	COUNTY MCHENRY	TOTAL SHEETS 32	SHEET NO. 12
CONTRACT NO. 63146				
FED. ROAD DIST. NO. 1 ILLINOIS FED. AID PROJECT				