


PROJECT BEGINS STA. 24+00

- | | | | | | | | |
|---|---|---|---------------------------------------|-------------------|-------------------|-------------------|-------------------|
| | | | | | | | |
| 01 | 02 | 03 | 04 | 05 | 06 | 07 | 08 |
| W11-2
(30 x 30)
W16-7p
(24 x 12) | W11-2
(30 x 30)
W16-9p
(24 x 12) | W1-1
(30 x 30)
W13-1
(24 x 12) | R1-1
(30 x 30)
R1-4
(18 x 6) | R1-1
(30 x 30) | R8-3
(12 x 18) | W3-1
(30 x 30) | W1-6
(48 x 24) |

NOTE: ALL PAVEMENT MARKING SHALL BE THERMOPLASTIC OF THE SIZE AND COLOR INDICATED

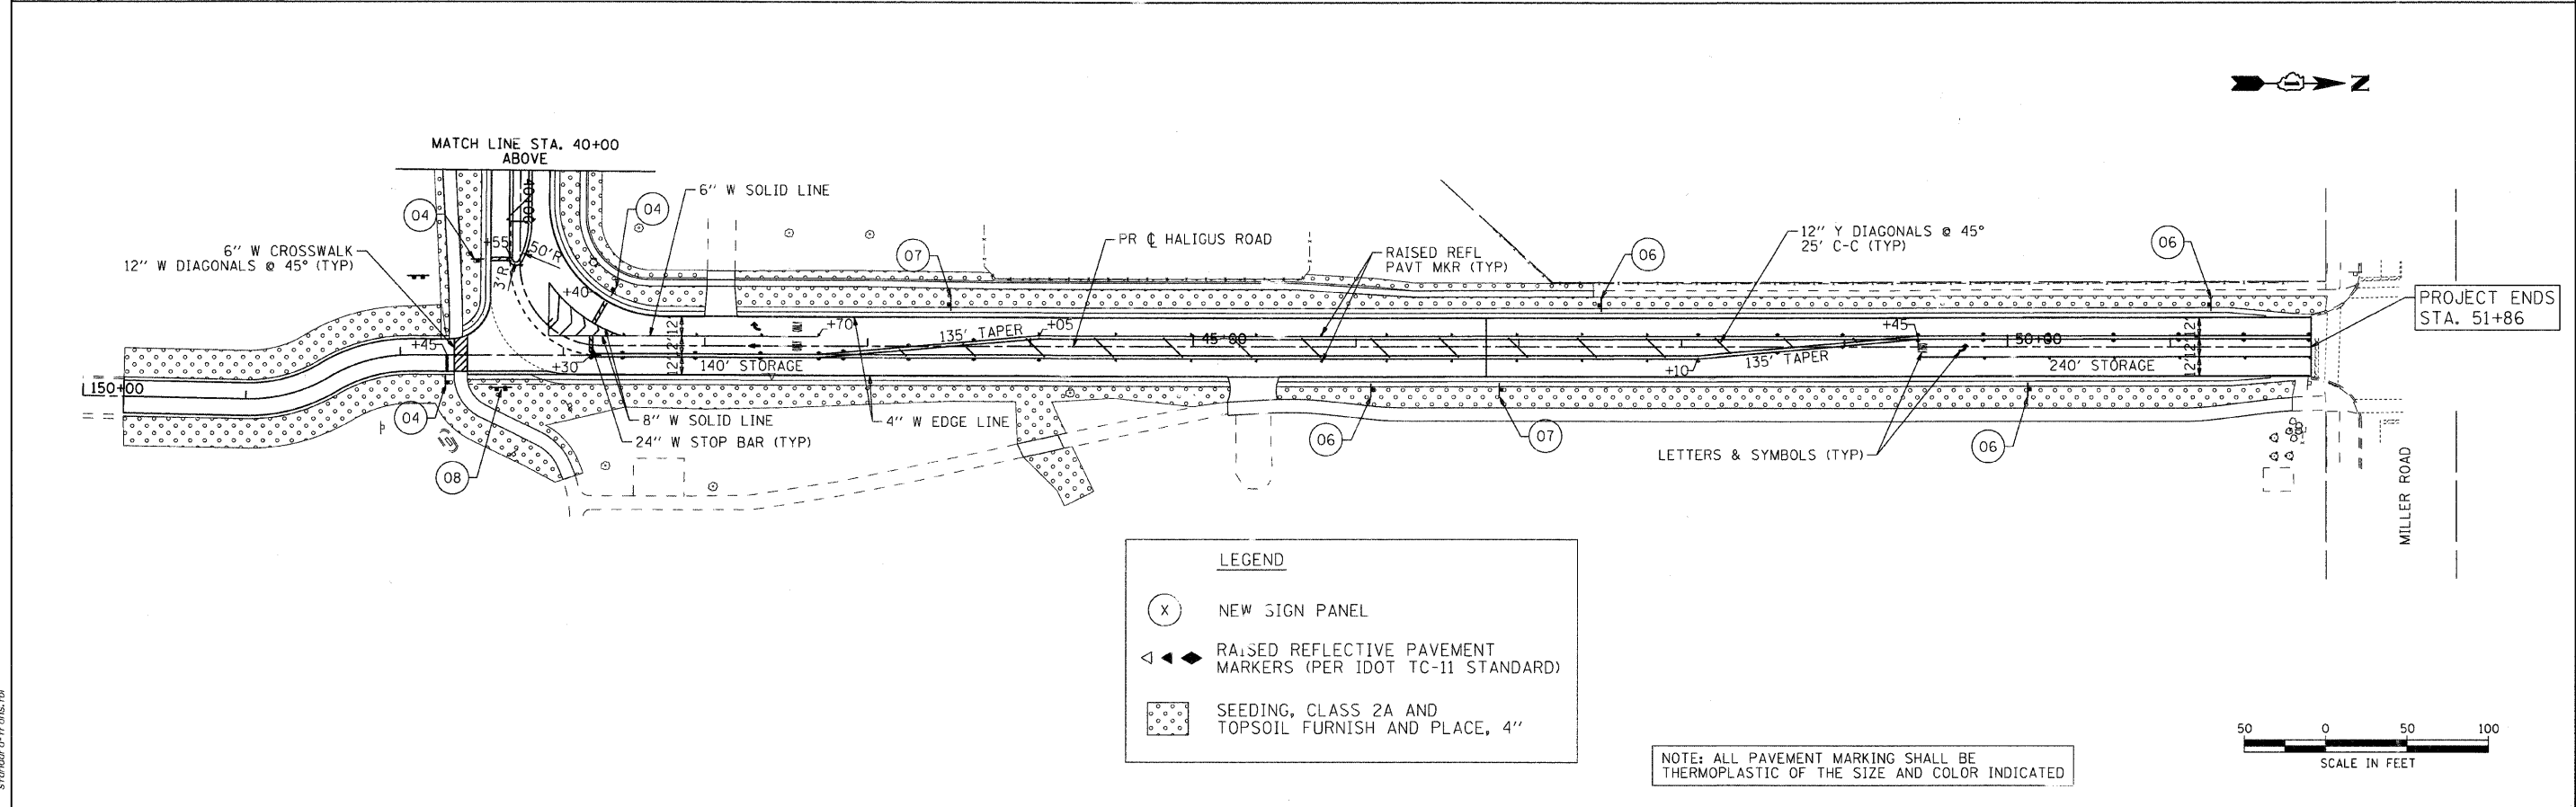


6" W CROSSWALK
12" W DIAGONALS @ 45° (TYP)

PROJECT ENDS STA. 51+86

LEGEND

- NEW SIGN PANEL
- RAISED REFLECTIVE PAVEMENT MARKERS (PER IDOT TC-11 STANDARD)
- SEEDING, CLASS 2A AND TOPSOIL FURNISH AND PLACE, 4"

NOTE: ALL PAVEMENT MARKING SHALL BE THERMOPLASTIC OF THE SIZE AND COLOR INDICATED

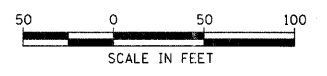

COMPANY NAME: Smith
 PROJECT CONTACT: #PROJECT_CONTACT1
 CLIENT: #CLIENT1
 DATE PLOTTED: 4/1/2009 4:27:59 PM
 FILE NAME: 070710-pm-01.dgn
 PLOT SCALE: 50
 PLOT DATE: 4/1/2009



USER NAME = charlke	DESIGNED - JLP	REVISED -
FILE NAME = 070710-pm-01.dgn	DRAWN - BDH	REVISED -
PLOT SCALE = 50	CHECKED - DVC	REVISED -
PLOT DATE = 4/1/2009	DATE - 4/1/09	REVISED -

VILLAGE OF LAKE IN THE HILLS

**STRIPING, SIGNING, AND LANDSCAPING PLAN
 HALIGUS ROAD**

SCALE: 50 SHEET NO. 1 OF 1 SHEETS STA. TO STA.

F.A. RTE. 3869	SECTION 08-00030-00-FP	COUNTY MCHENRY	TOTAL SHEETS 32	SHEET NO. 15
FED. ROAD DIST. NO. 1 ILLINOIS FED. AID PROJECT				