


COMPANY NAME: Smith
 PROJECT CONTACT: #PROJECT_CONTACT1
 CLIENT: #CLIENT1
 DATE PLOTTED: 4/1/2009 4:25:55 PM
 FILE NAME: 070710-XSC.DGN
 PLOT DRIVER: pdf24pl
 PEN TABLE: standard-frans.tbl

ORIGINAL SURVEY BY DATE
 SURVEYED BY DATE
 NOTE BOOK NO.
 FOLD DATE
 AREAS CHECKED

FINAL SURVEY BY DATE
 SURVEYED BY DATE
 NOTE BOOK NO.
 FOLD DATE
 AREAS CHECKED

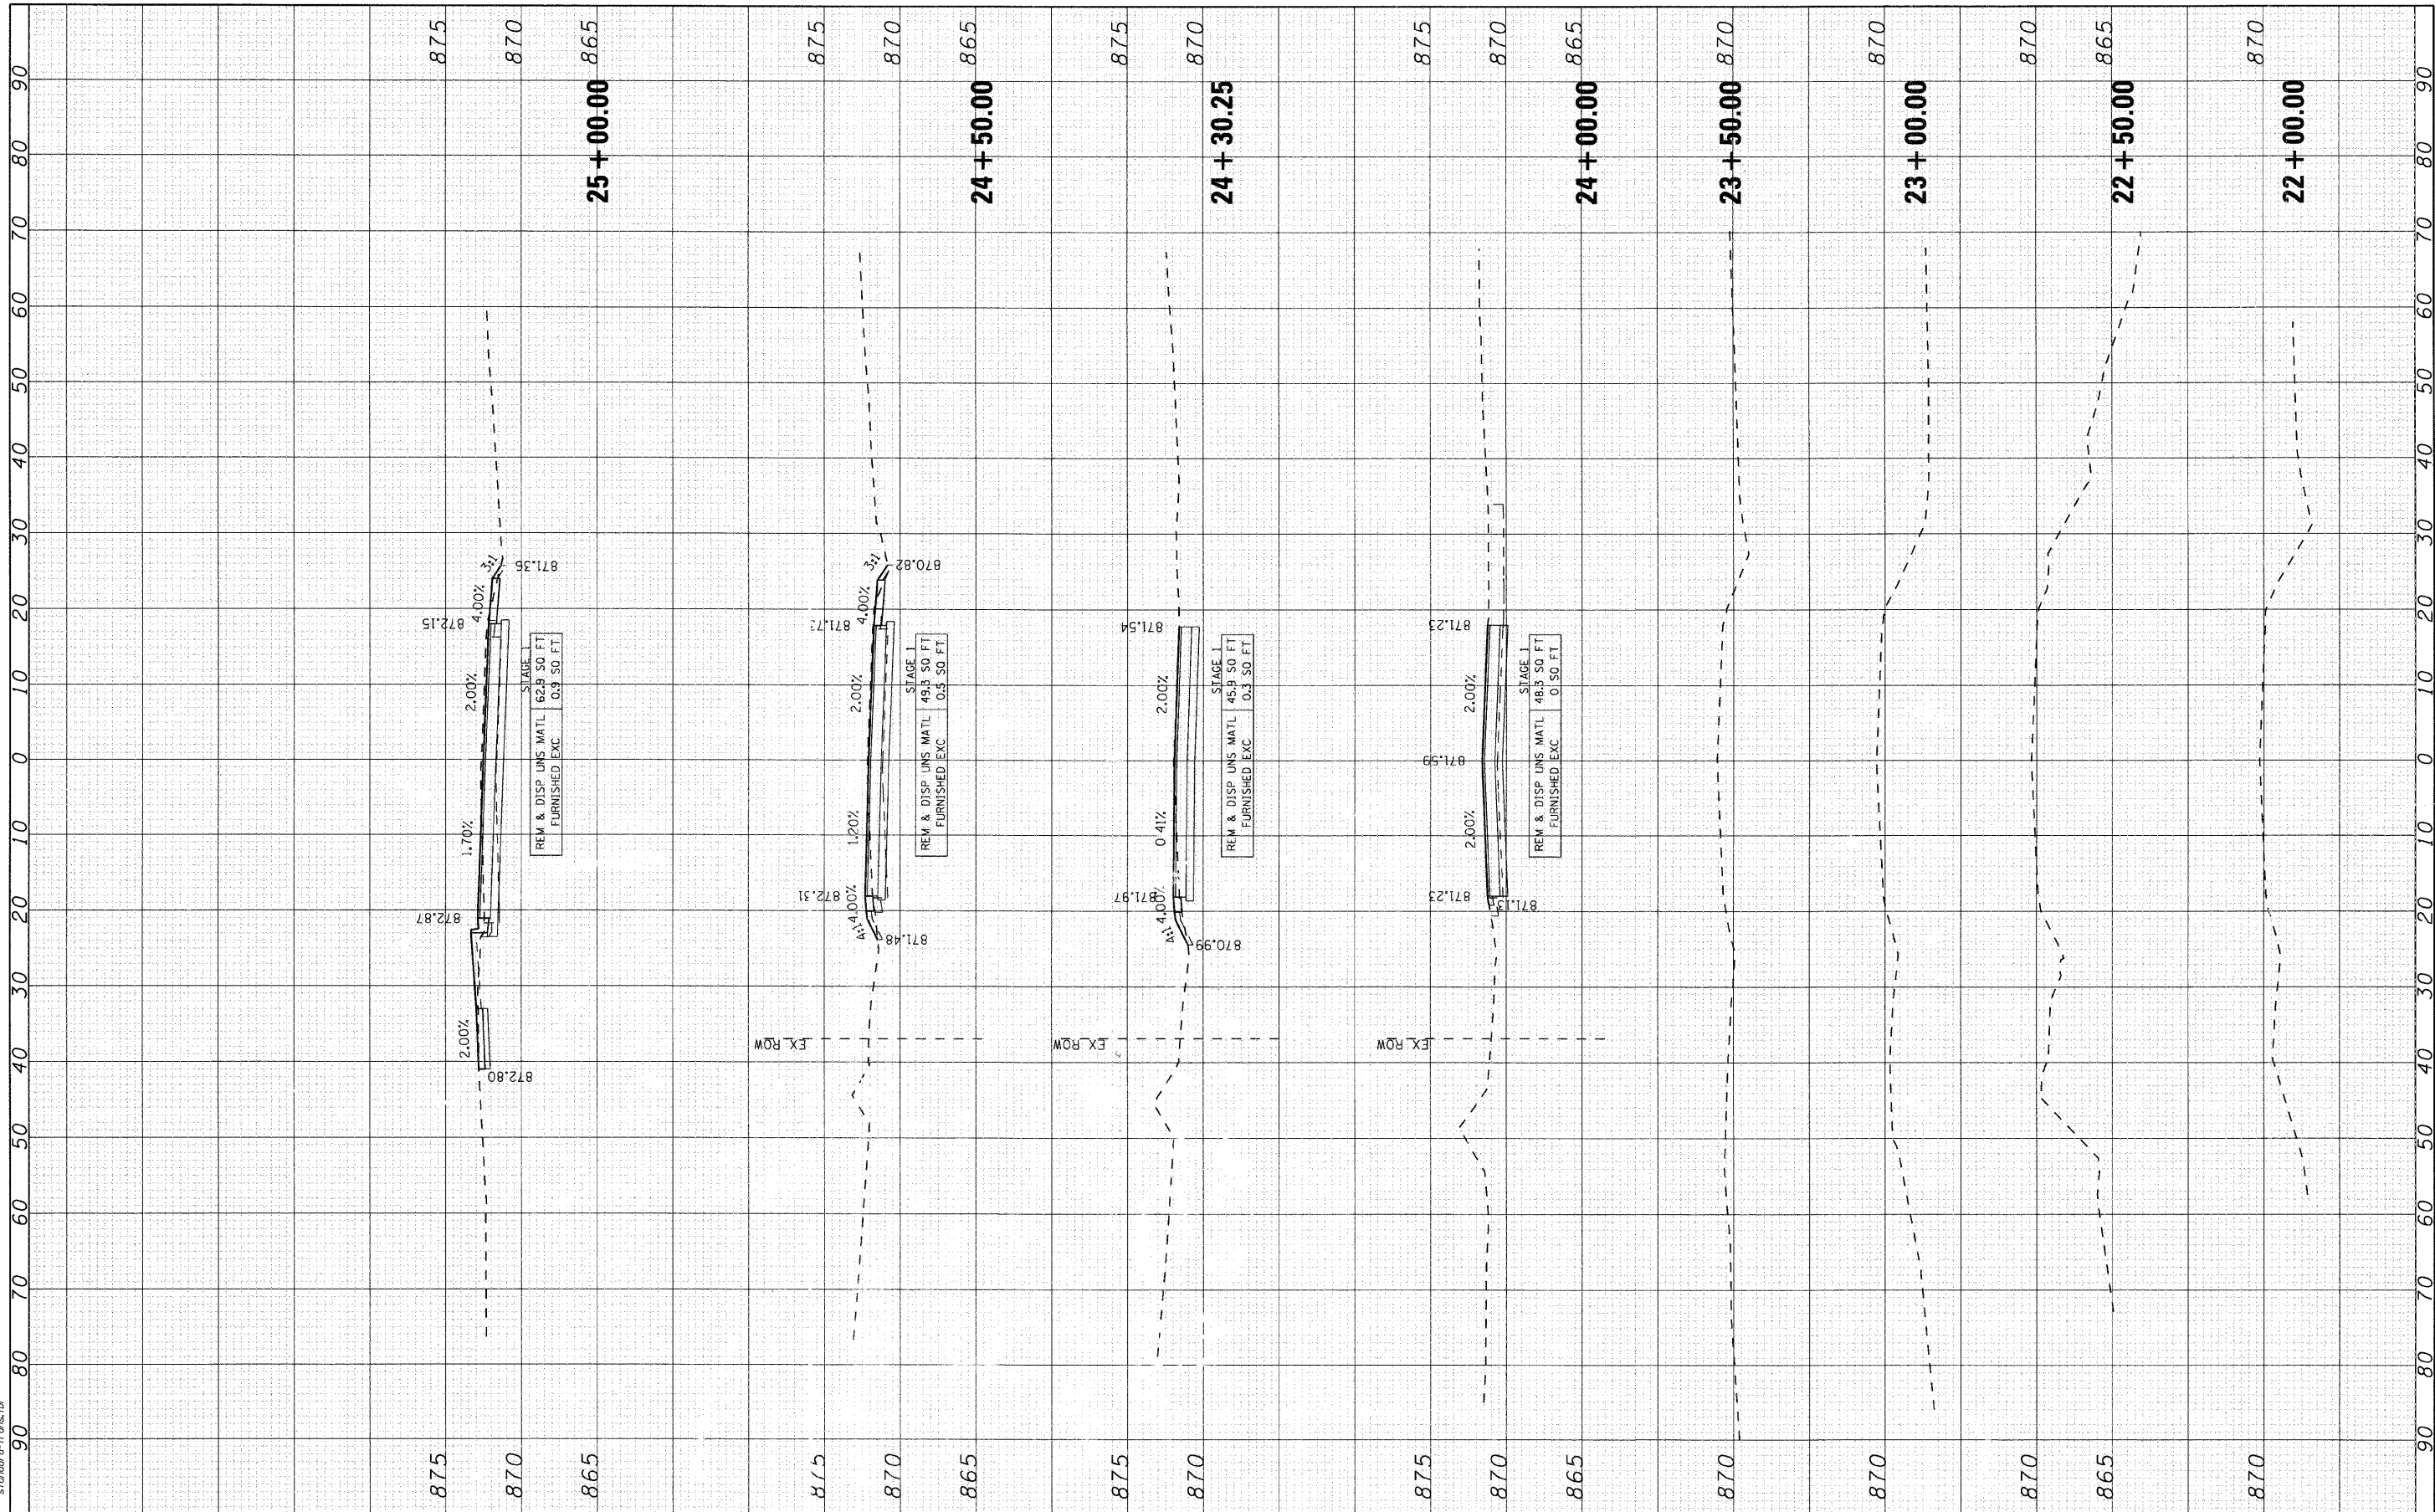

SEC Group, Inc. Engineering Surveying Planning Landscape Architecture McHenry • Yorkville • New Lenox • Chicago www.secgroupinc.com	USER NAME = charke PLOT SCALE = 1"=40' PLOT DATE = 4/1/2009	DESIGNED - BDH DRAWN - CHECKED - DVC DATE - 4/1/09	REVISED - REVISED - REVISED - REVISED -	VILLAGE OF LAKE IN THE HILLS	CROSS SECTIONS HALIGUS ROAD	F.A. RTE. 3869 SECTION 08-00030-00-FP COUNTY MCHENRY CONTRACT NO. 63146	TOTAL SHEETS 32 SHEET NO. 22	SCALE: 1"=40' SHEET NO. 1 OF 11 SHEETS STA. 22+00.00 TO STA. 25+00.00	FED. ROAD DIST. NO. ILLINOIS FED. AID PROJECT
--	---	---	--	-------------------------------------	---	--	---------------------------------	---	---