


COMPANY NAME: Smith
 PROJECT CONTACT: #PROJECT CONTACT
 CLIENT: #CLIENT
 DATE PLOTTED: 4/1/2009 4:13:00 PM
 FILE NAME: 070710-KSC.DGN
 PLOT DRIVER: dxfplot
 PLOT TABLE: standard-trans.tbl

ORIGINAL SURVEY
 SURVEYED: _____
 PLOTTED: _____
 NOTE BOOK NO.: _____
 AREAS CHECKED: _____

FINAL SURVEY
 SURVEYED: _____
 PLOTTED: _____
 NOTE BOOK NO.: _____
 AREAS CHECKED: _____

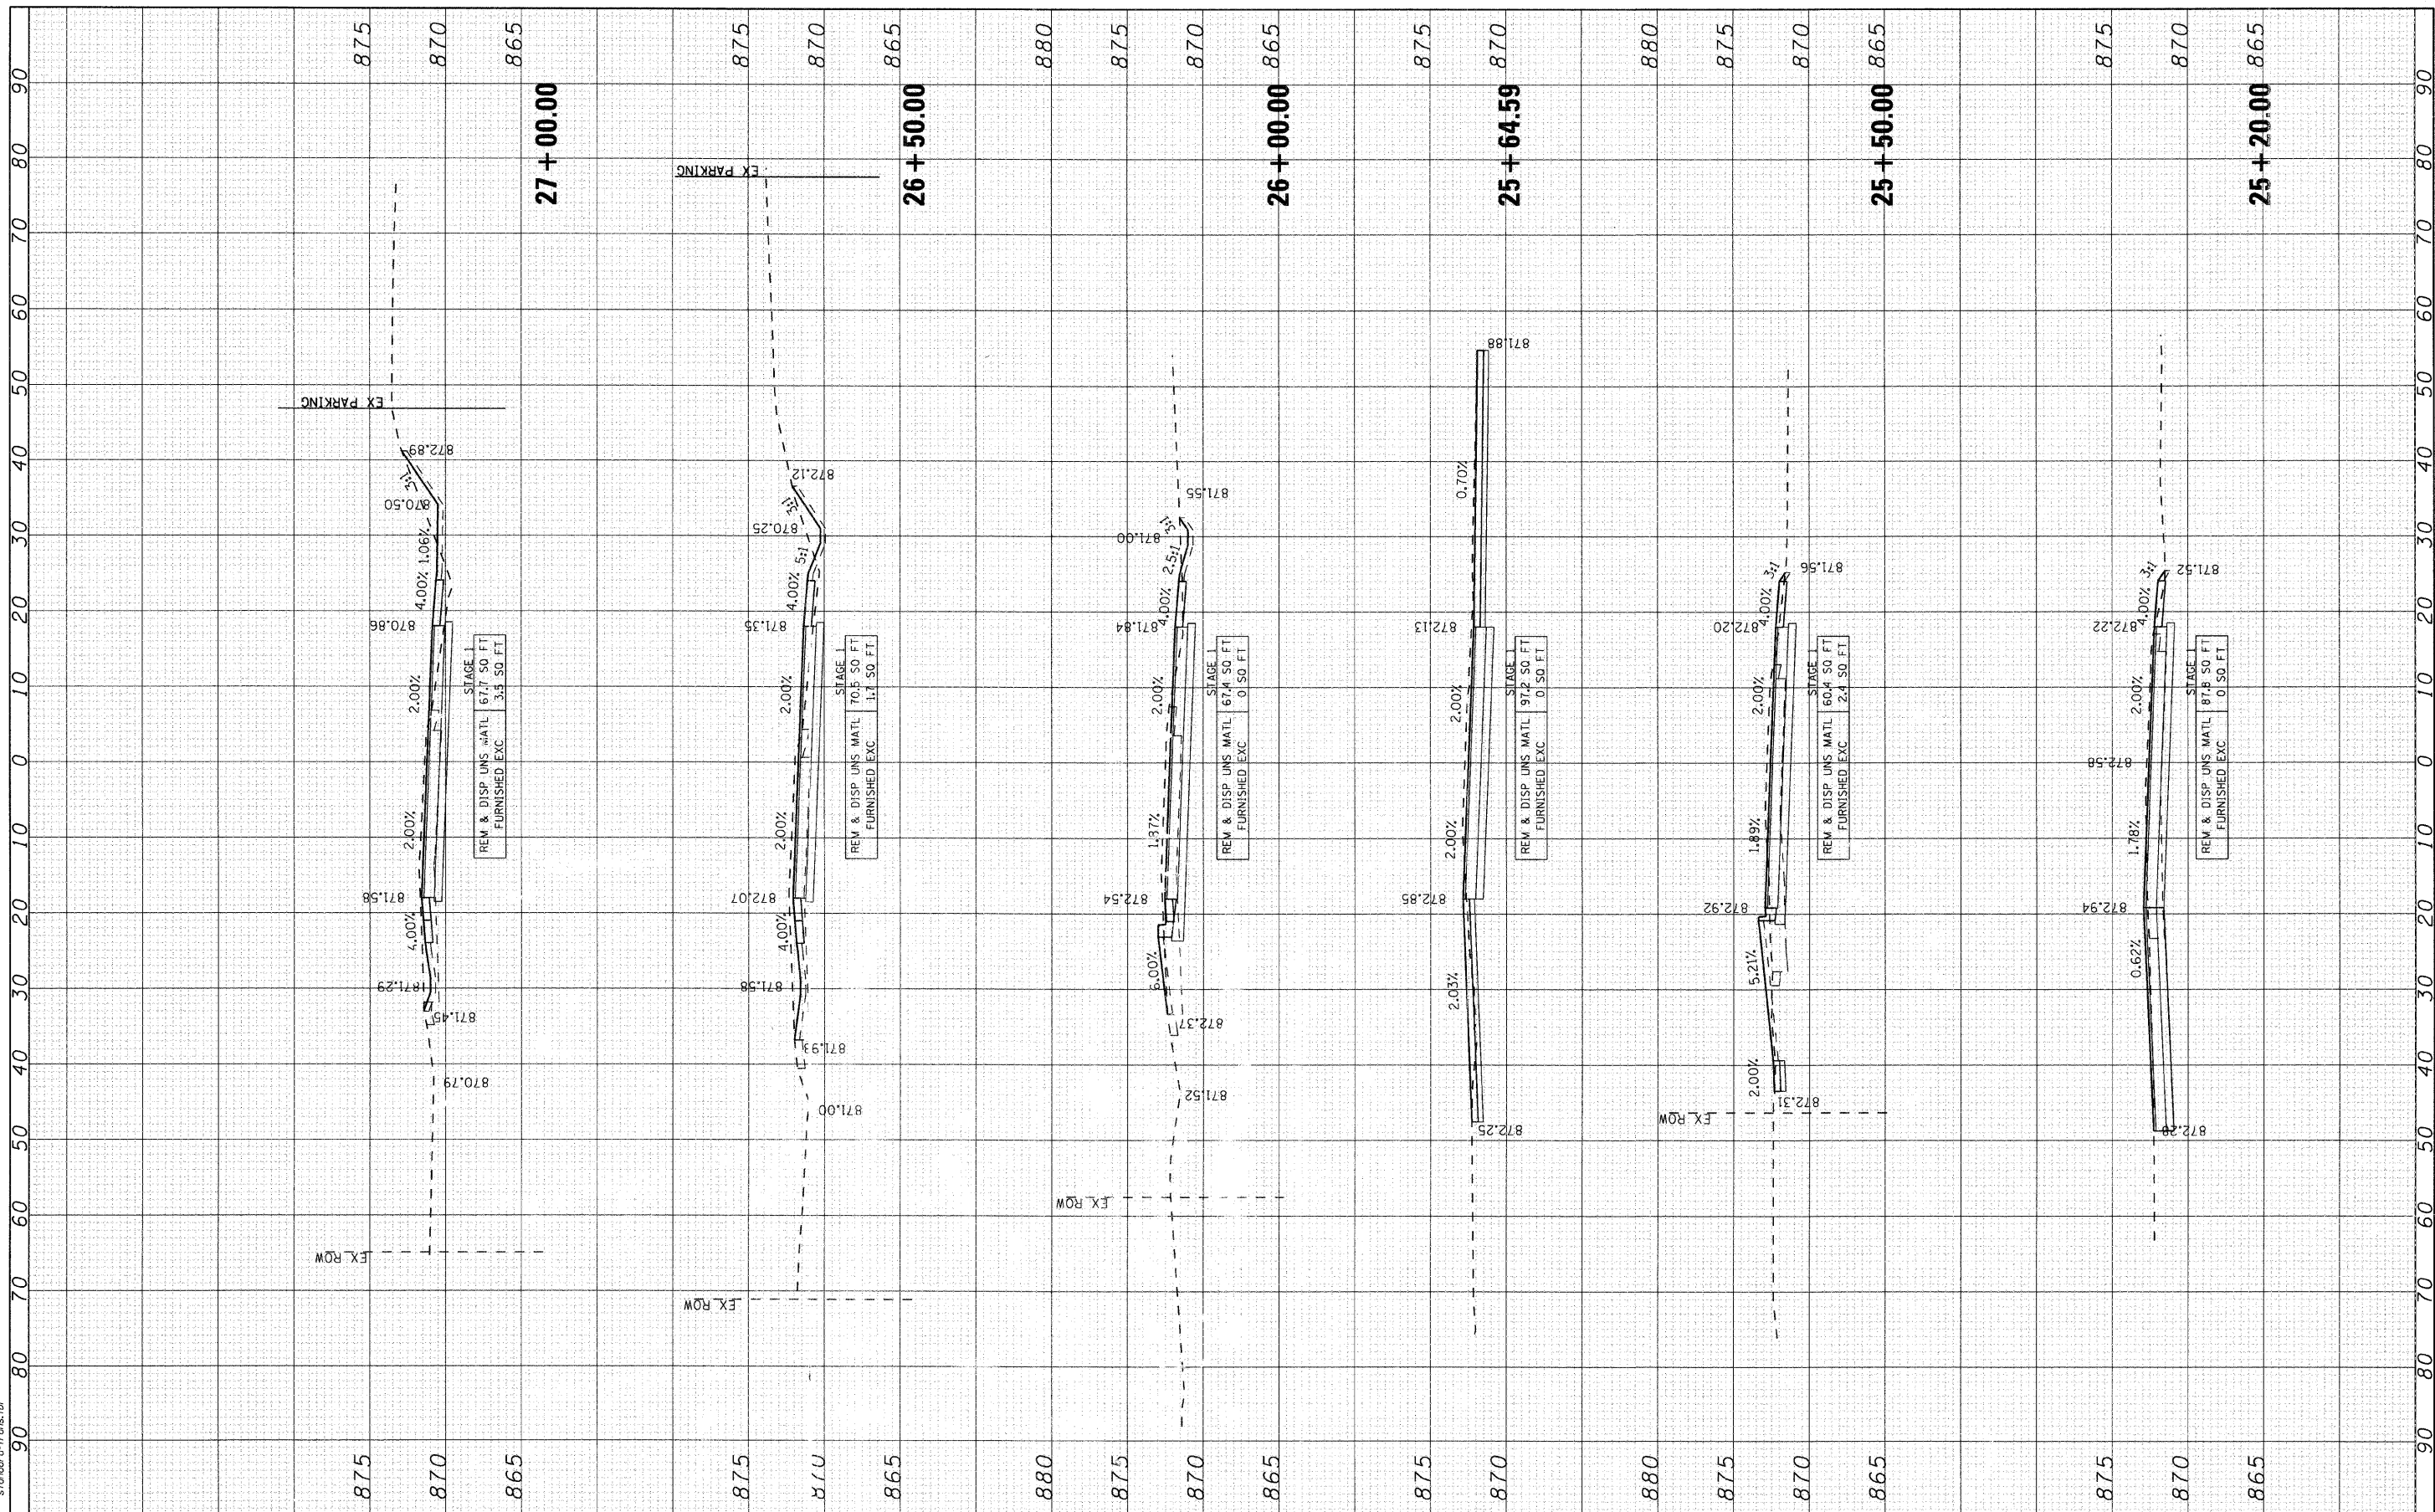

SEC Group, Inc.
 Engineering
 Surveying
 Planning
 Landscape Architecture
 McHenry • Yorkville • New Lenox • Chicago
 www.secgroupinc.com

USER NAME = charlke
 DESIGNED - BDH
 DRAWN -
 CHECKED - DVC
 DATE - 4/1/09

REVISED -
 REVISED -
 REVISED -
 REVISED -

VILLAGE OF LAKE IN THE HILLS

CROSS SECTIONS
 HALIGUS ROAD

SCALE: 10 SHEET NO. 2 OF 11 SHEETS STA. 25+20.00 TO STA. 27+00.00

F.A. RTE. 3869	SECTION 08-00030-00-FP	COUNTY MCHENRY	TOTAL SHEETS 32	SHEET NO. 23
FED. ROAD DIST. NO.		ILLINOIS FED. AID PROJECT		
		CONTRACT NO. 63146		