


COMPANY NAME: Smith
 PROJECT CONTACT: #PROJECT CONTACT/
 CLIENT: #CLIENT/
 DATE PLOTTED: 4/1/2009 4:13:05 PM
 FILE NAME: 070710-KSC.DGN
 PLOT DRIVER: pdf24pt
 PLOT TABLE: standard-trim.tbl

ORIGINAL SURVEY BY DATE
 SURVEYED BY DATE
 PLOTTED BY DATE
 NOTE BOOK NO.
 TEMPLATE AREAS CHECKED

FINAL SURVEY BY DATE
 SURVEYED BY DATE
 PLOTTED BY DATE
 NOTE BOOK NO.
 TEMPLATE AREAS CHECKED

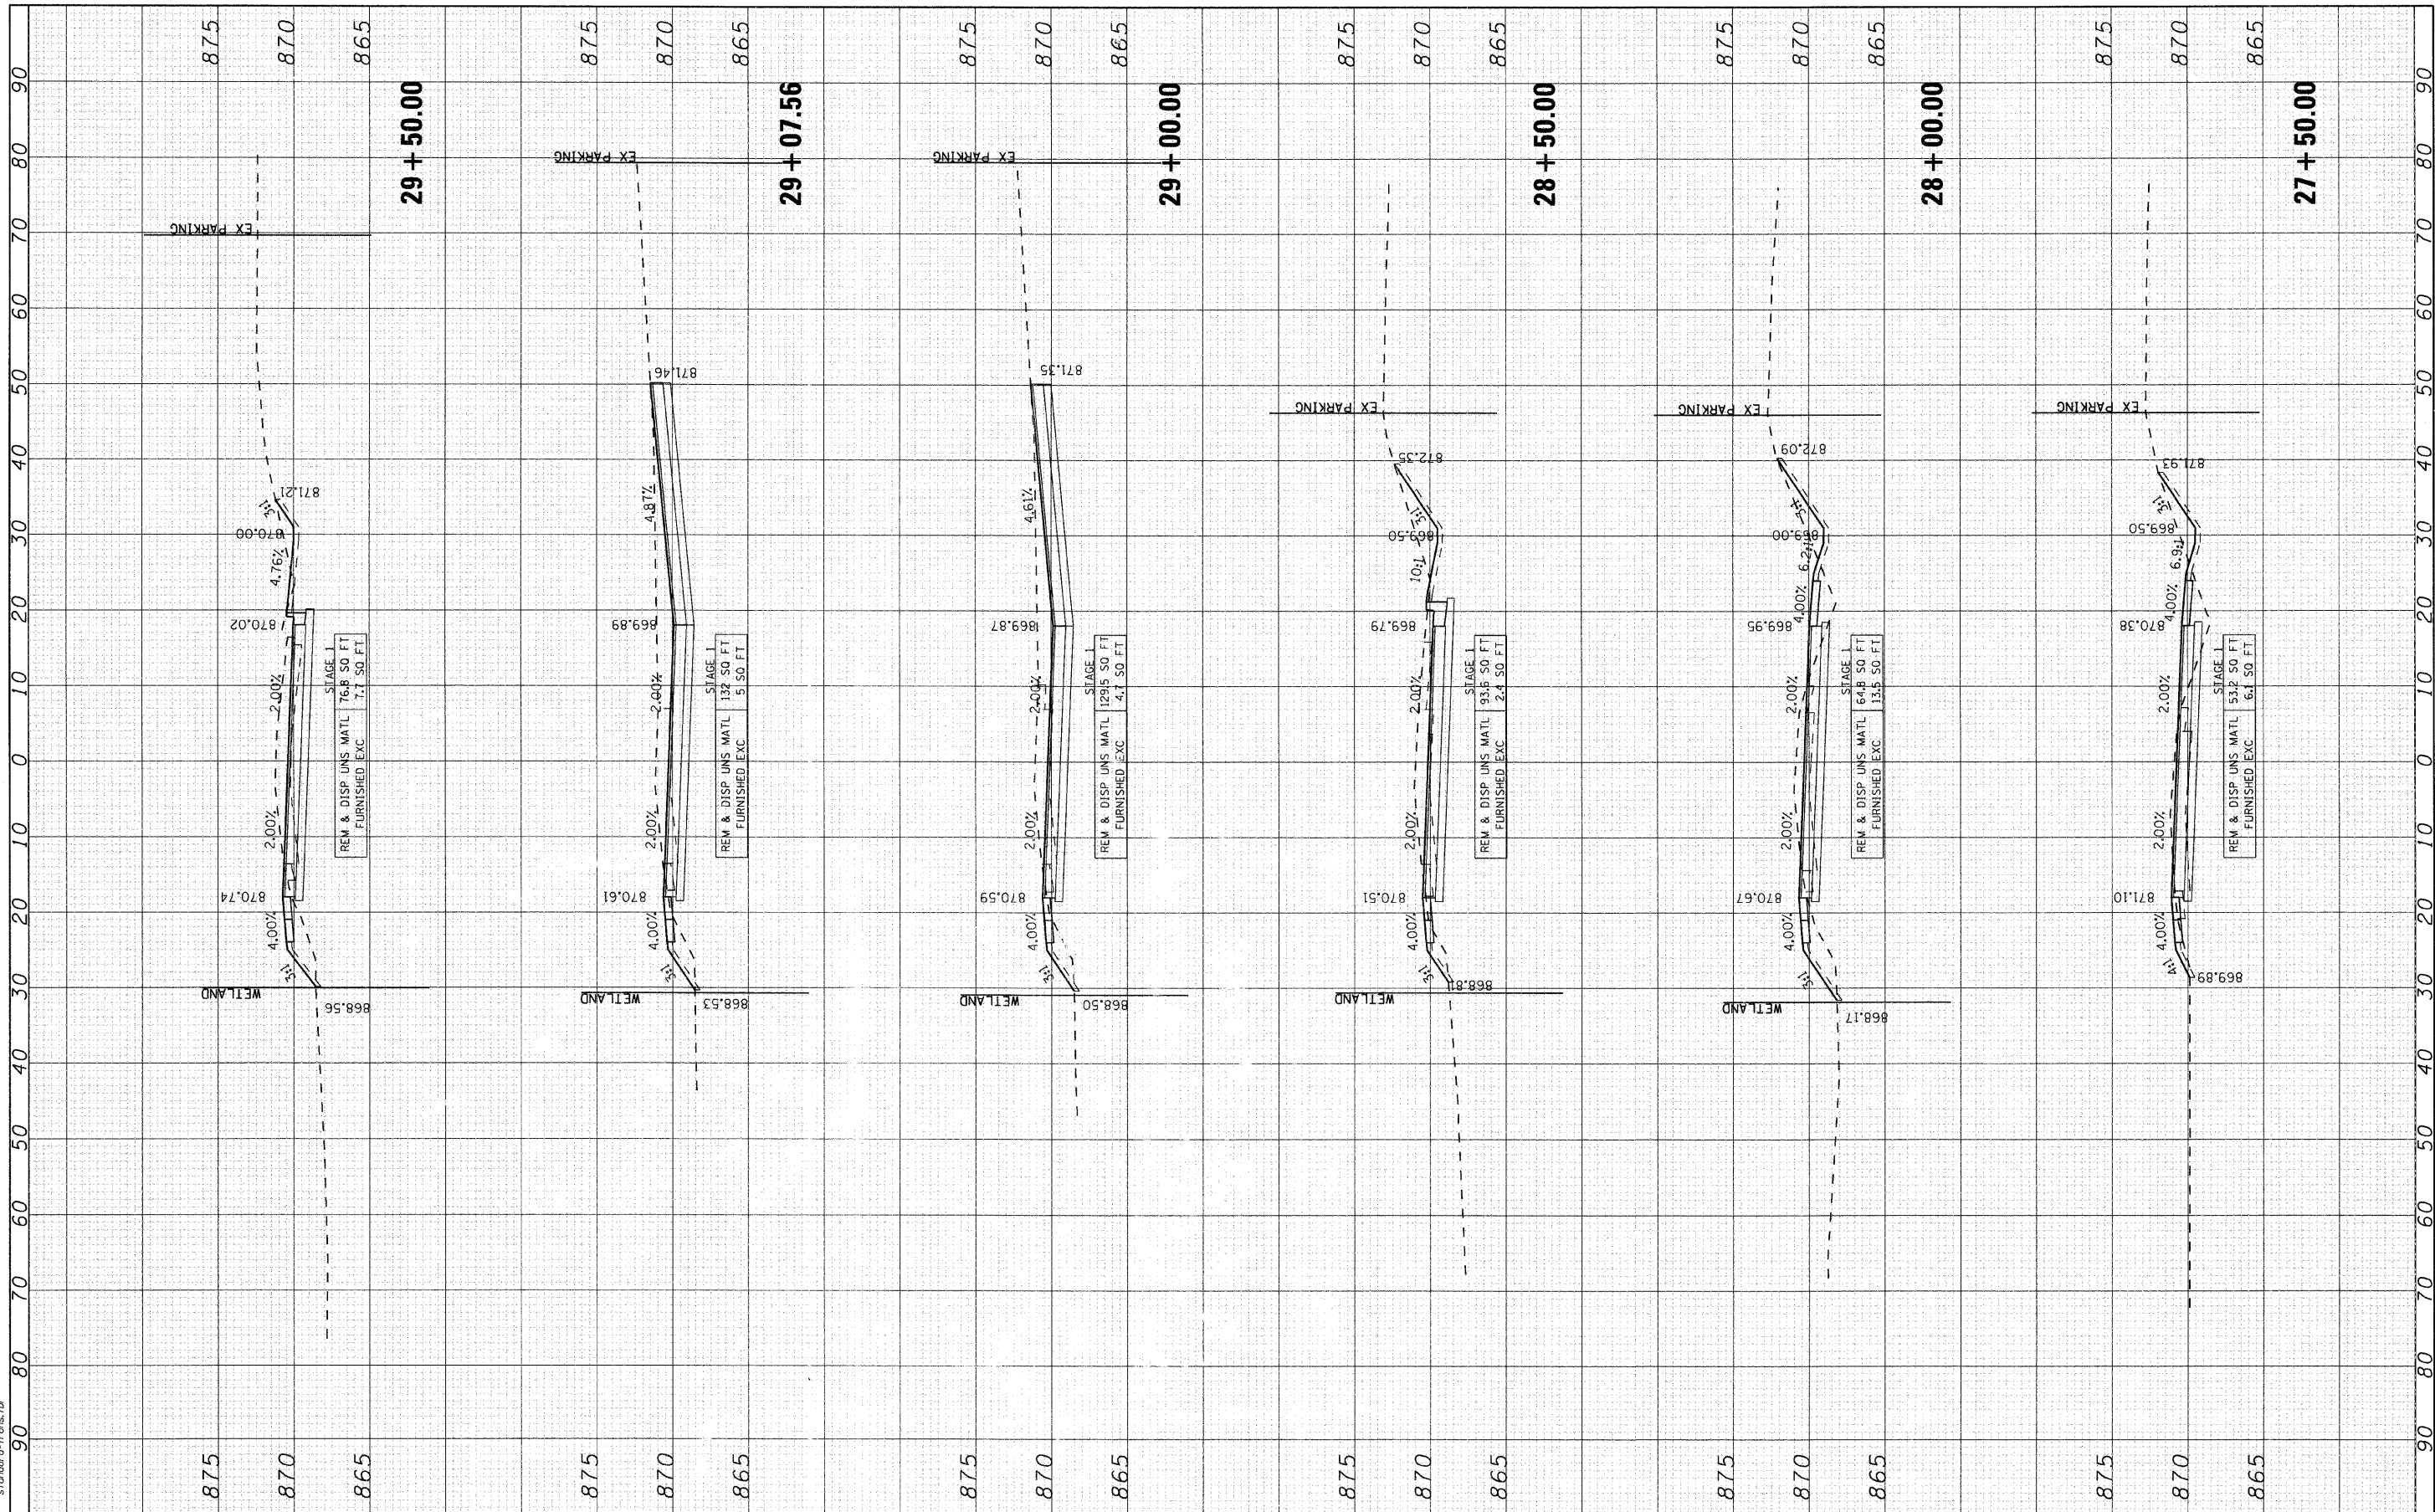

SEC Group, Inc.
 Engineering
 Surveying
 Planning
 Landscape Architecture
 McHenry • Yorkville • New Lenox • Chicago
 www.secgroupinc.com

USER NAME = charke
 DESIGNED - BOH
 DRAWN -
 CHECKED - DVC
 DATE - 4/1/09

REVISED -
 REVISED -
 REVISED -
 REVISED -

VILLAGE OF LAKE IN THE HILLS

CROSS SECTIONS
 HALIGUS ROAD

SCALE: 10 SHEET NO. 3 OF 11 SHEETS STA. 27+50.00 TO STA. 29+50.00

F.A. RTE.	SECTION	COUNTY	TOTAL SHEETS	SHEET NO.
3869	08-00030-00-FP	MCHENRY	32	24
FED. ROAD DIST. NO. ILLINOIS FED. AID PROJECT			CONTRACT NO. 63146	