


COMPANY NAME: Smith  
 PROJECT CONTACT: #PROJECT CONTACT#  
 CLIENT: #CLIENT#  
 DATE PLOTTED: 4/1/2009 4:31:11 PM  
 FILE NAME: 070710-XSC.DWG  
 PLOT DRIVER: pdfcut  
 PLOT TABLE: standard.ctb

ORIGINAL SURVEY BY DATE  
 SURVEYED: \_\_\_\_\_ BY: \_\_\_\_\_ DATE: \_\_\_\_\_  
 NOTED: \_\_\_\_\_  
 NOTE BOOK NO. \_\_\_\_\_  
 AREAS CHECKED: \_\_\_\_\_

FINAL SURVEY BY DATE  
 SURVEYED: \_\_\_\_\_ BY: \_\_\_\_\_ DATE: \_\_\_\_\_  
 NOTED: \_\_\_\_\_  
 NOTE BOOK NO. \_\_\_\_\_  
 AREAS CHECKED: \_\_\_\_\_

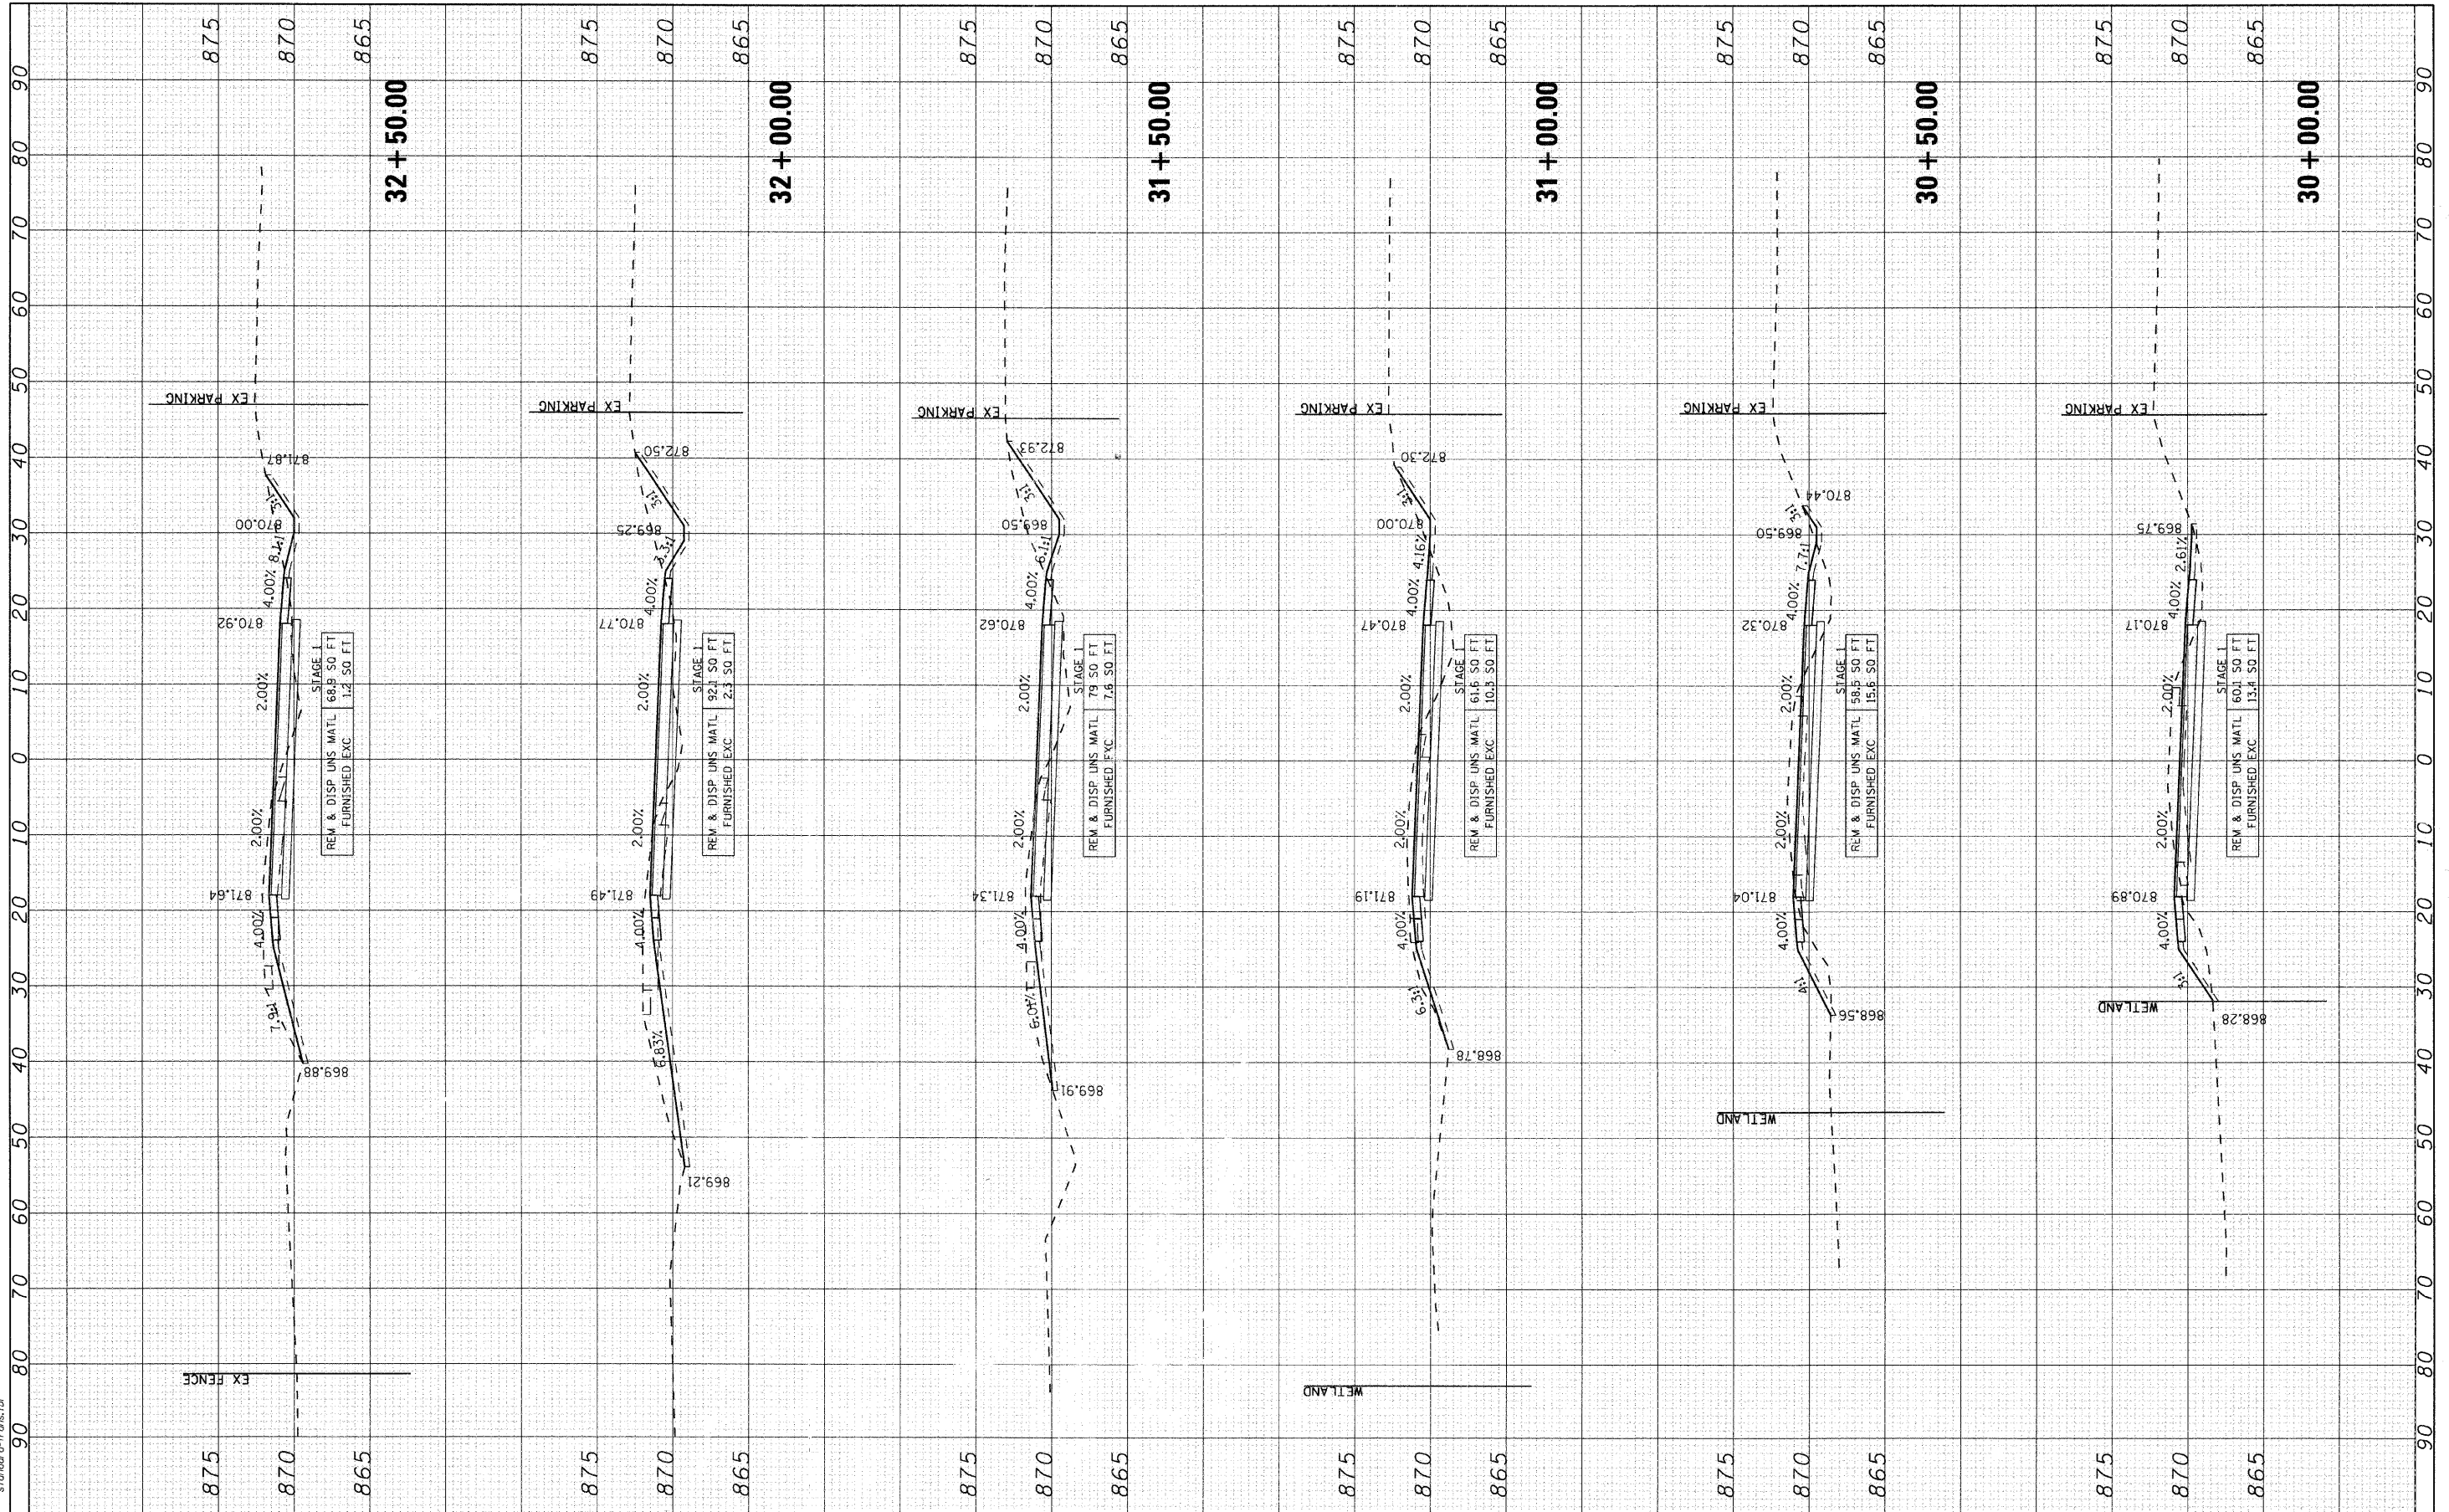

<b>SEC Group, Inc.</b> Engineering Surveying Planning Landscape Architecture McHenry • Yorkville • New Lenox • Chicago www.secgroupinc.com		USER NAME = charlie DESIGNED - BDH DRAWN - CHECKED - DVC DATE - 4/1/09	REVISED - REVISED - REVISED - REVISED -	<b>VILLAGE OF LAKE IN THE HILLS</b>	<b>CROSS SECTIONS          HALIGUS ROAD</b>	F.A. RTE. 3869 SECTION 08-00030-00-FP COUNTY MCHENRY CONTRACT NO. 63146	TOTAL SHEETS 32 SHEET NO. 25
--	--	--	--	-------------------------------------	---	--	---------------------------------

SCALE: 10 SHEET NO. 4 OF 11 SHEETS STA. 30+00.00 TO STA. 32+50.00