


COMPANY NAME: Smith
 PROJECT CONTACT: #PROJECT_CONTACT1
 CLIENT: #C/ENR1
 DATE PLOTTED: 4/1/2009 4:13:16 PM
 FILE NAME: 070710-XSC.DGN
 PLOT DRIVER: pctdprt
 PEN TABLE: standard.ctb

ORIGINAL SURVEY NO. _____
 SURVEY NO. _____
 DATE _____
 BY _____
 CHECKED _____
 AREAS CHECKED _____

FINAL SURVEY NO. _____
 SURVEY NO. _____
 DATE _____
 BY _____
 CHECKED _____
 AREAS CHECKED _____

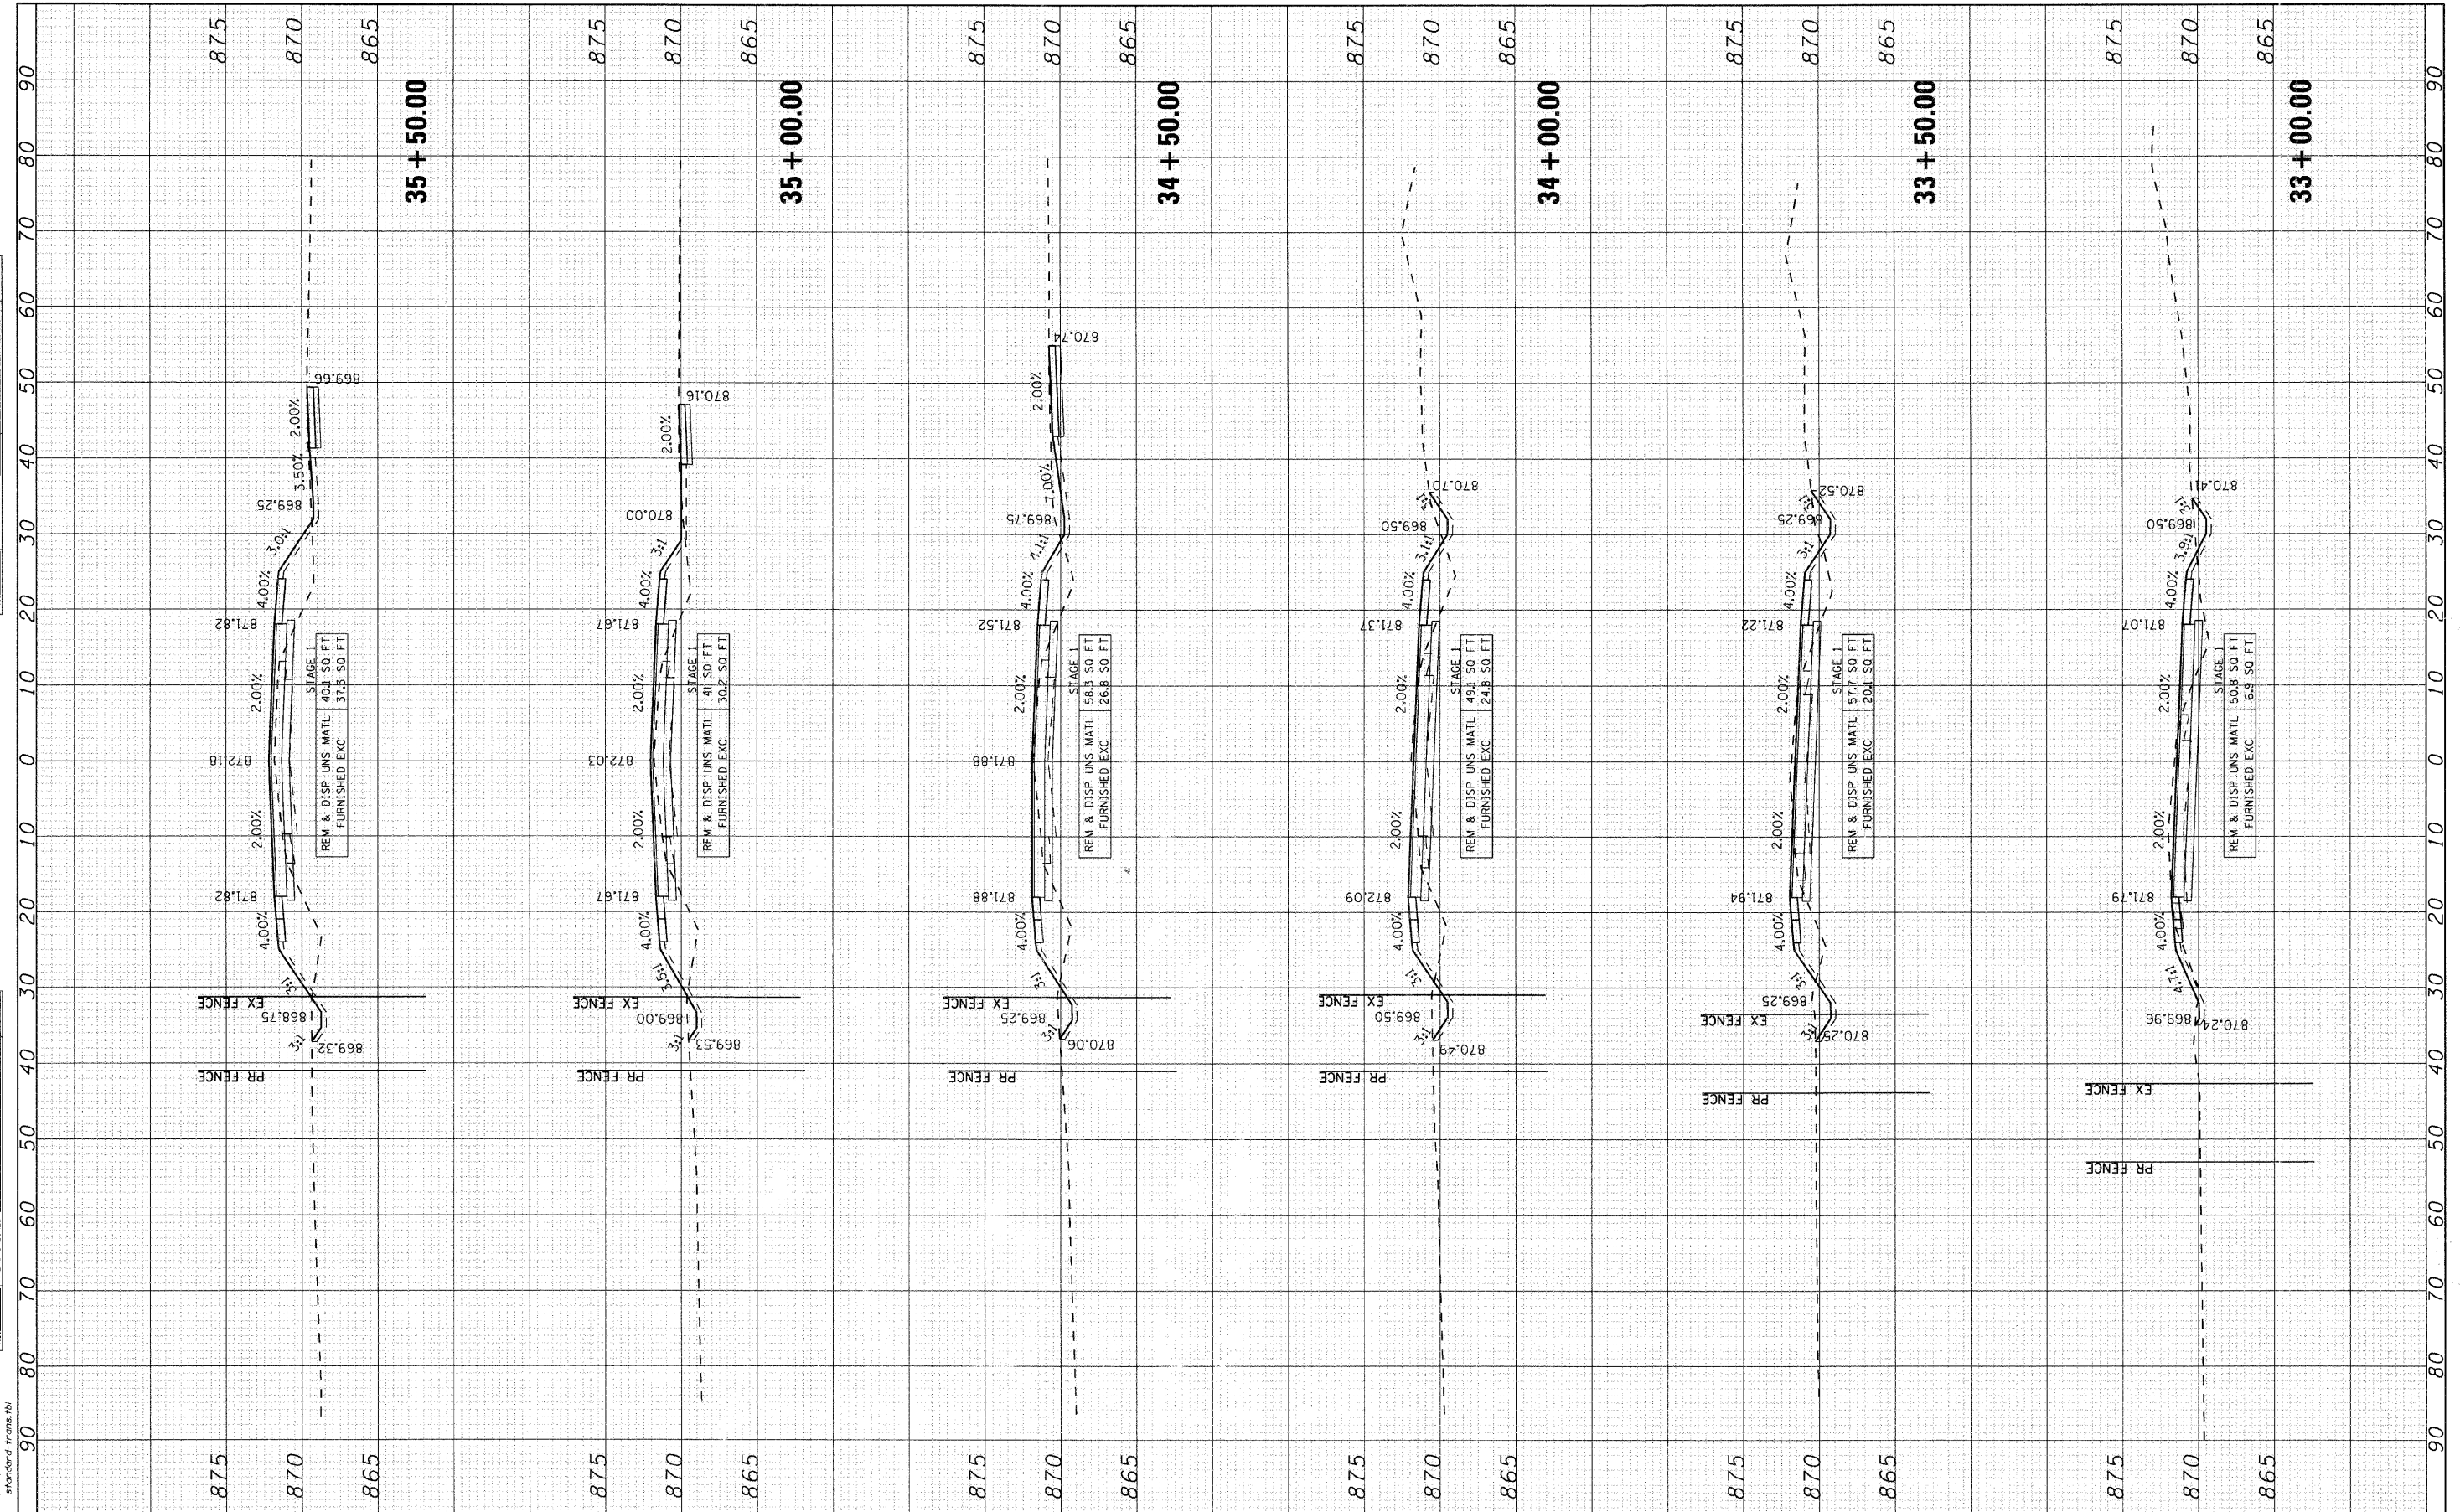

VILLAGE OF LAKE IN THE HILLS

CROSS SECTIONS
HALIGUS ROAD

SCALE: 10 SHEET NO. 5 OF 11 SHEETS STA. 33+00.00 TO STA. 35+50.00



USER NAME = chertke
 DESIGNED - BDH
 DRAWN -
 CHECKED - DVC
 DATE - 4/1/09

REVISED -
 REVISED -
 REVISED -
 REVISED -

F.A. RTE.	SECTION	COUNTY	TOTAL SHEETS	SHEET NO.
3869	08-00030-00-FP	MCHENRY	32	26
FED. ROAD DIST. NO. ILLINOIS FED. AID PROJECT			CONTRACT NO. 63146	