


COMPANY NAME: Smith  
 PROJECT CONTACT: #PROJECT CONTACT/  
 CLIENT: #CLIENT/  
 DATE PLOTTED: 4/1/2009 4:13:22 PM  
 FILE NAME: 070710-KSC.DGN  
 PLOT DRIVER: pdfcpl  
 PEN TABLE: standard-frans.tbl

ORIGINAL SURVEY BY DATE  
 SURVEYED BY DATE  
 NOTE BOOK NO.  
 TEMPLATE AREAS CHECKED  
 AREAS CHECKED

FINAL SURVEY BY DATE  
 SURVEYED BY DATE  
 NOTE BOOK NO.  
 TEMPLATE AREAS CHECKED  
 AREAS CHECKED

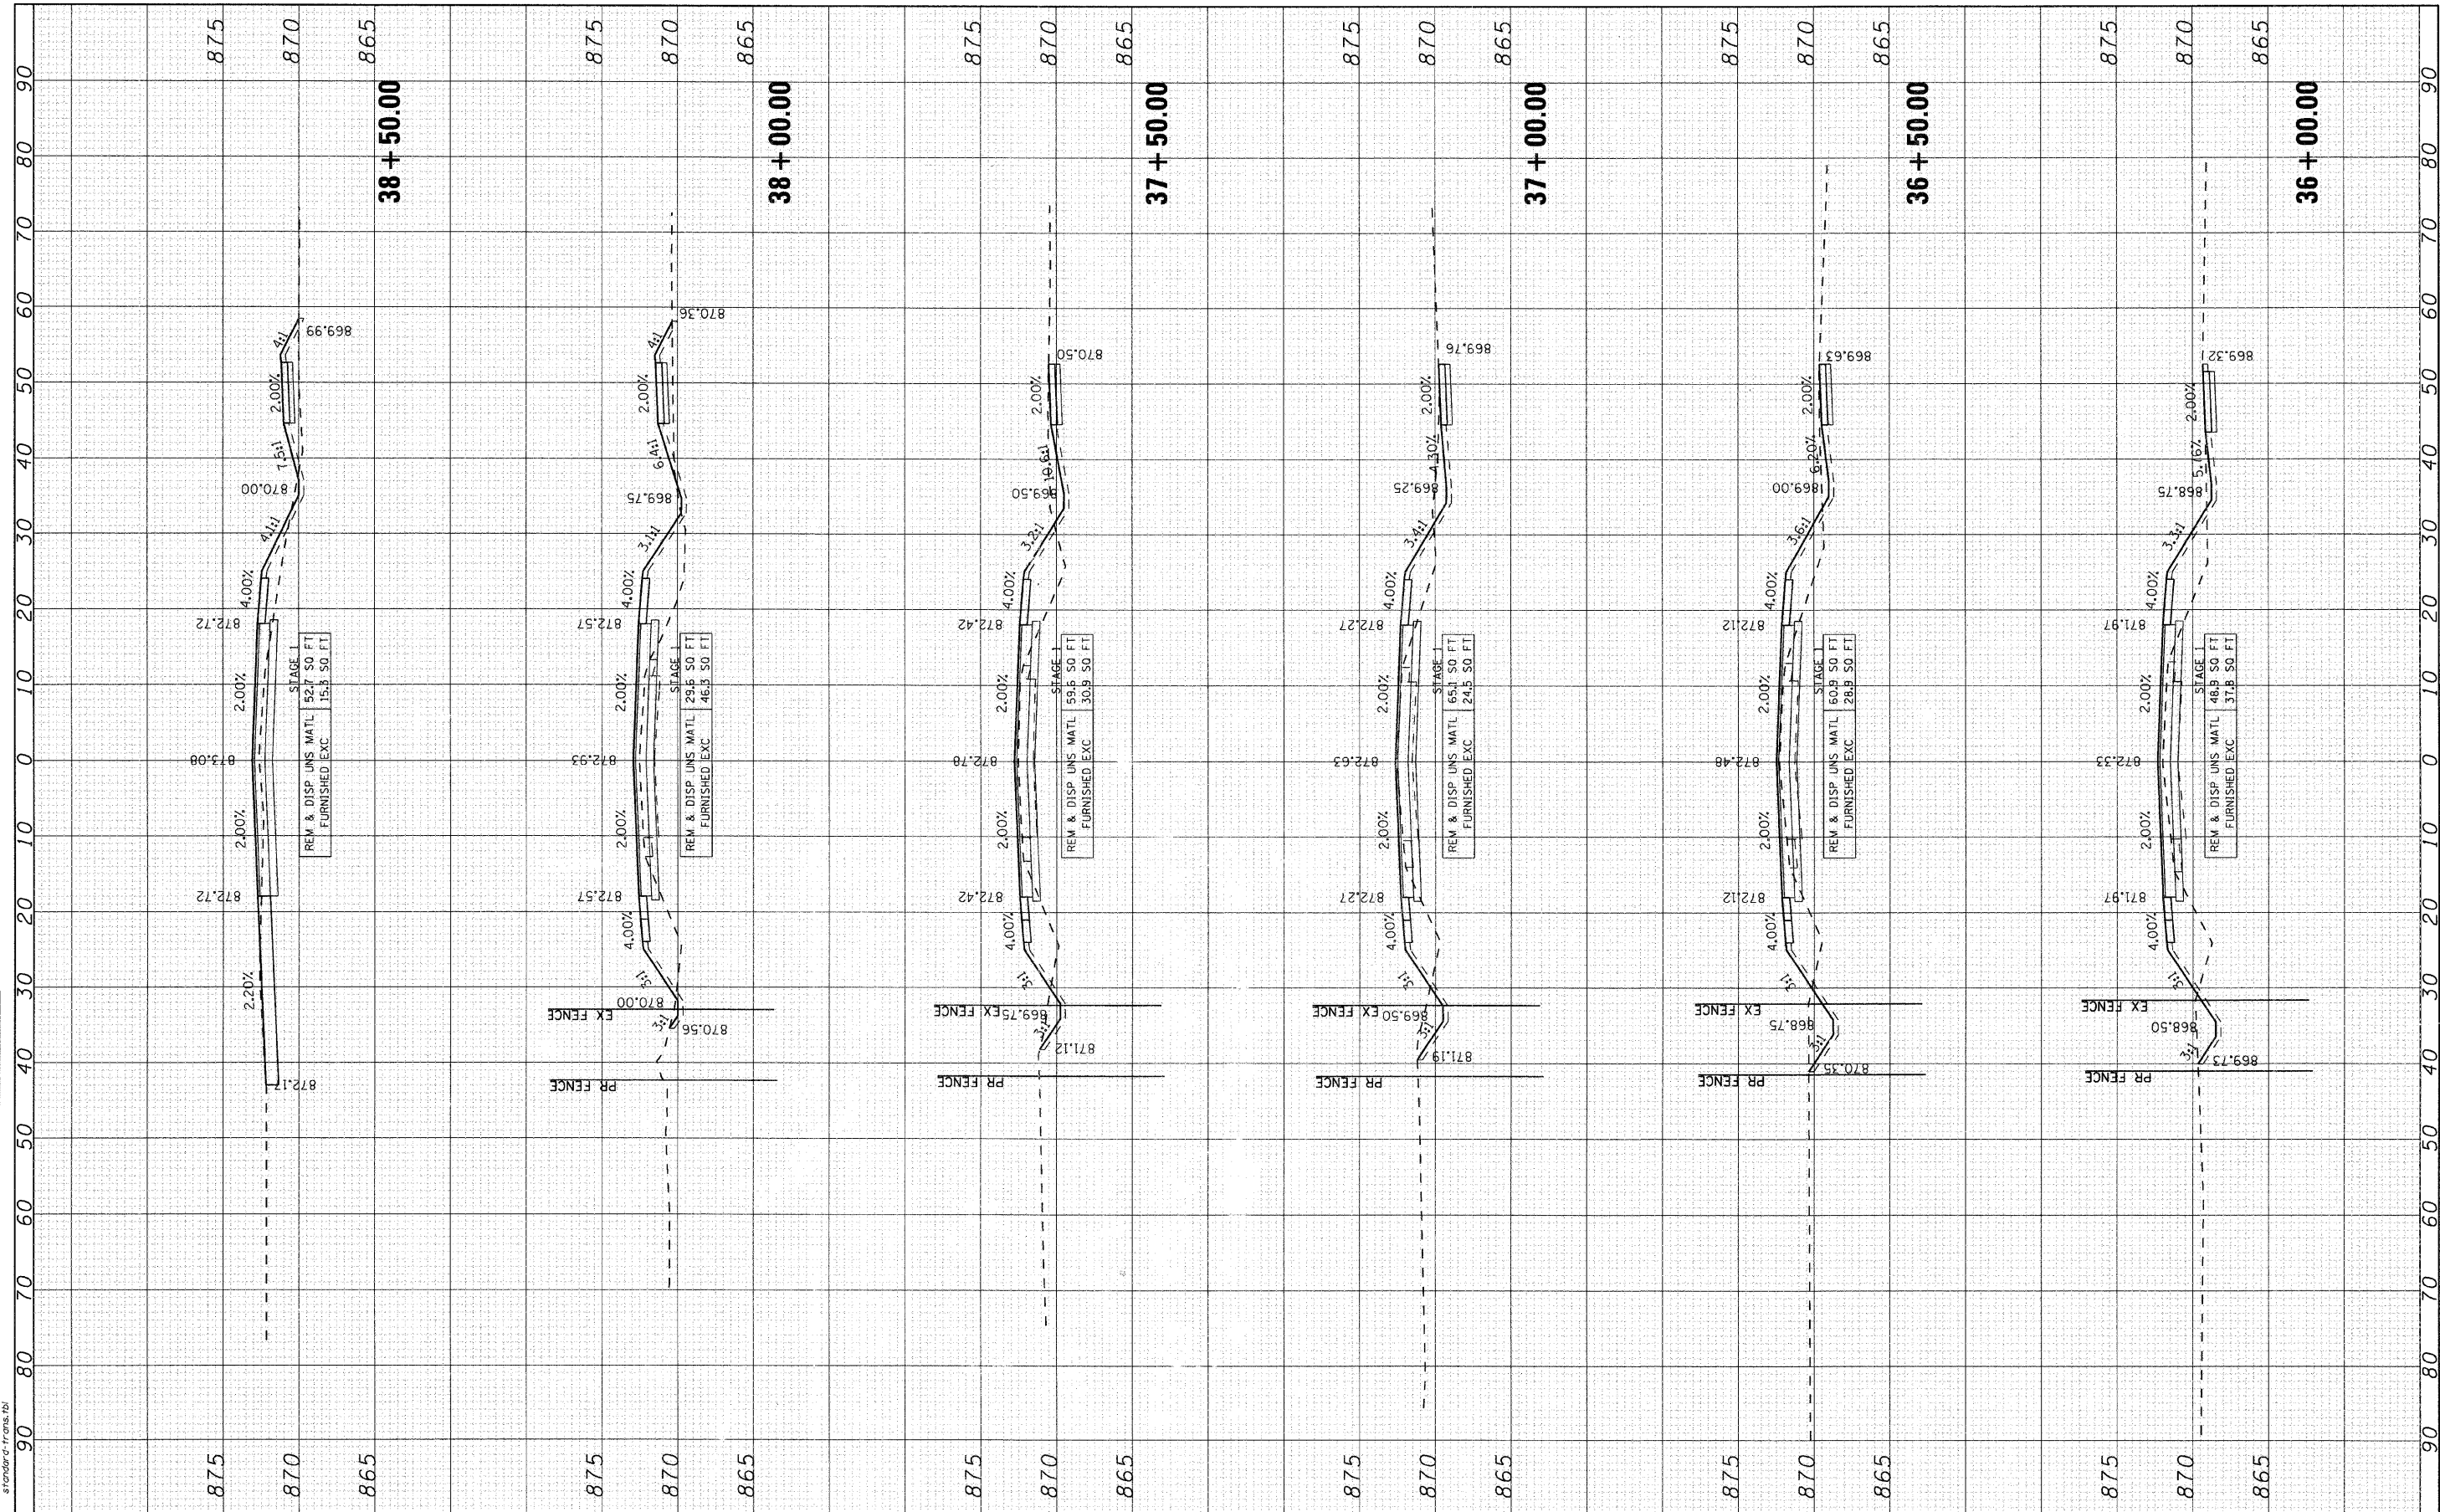

USER NAME = charlke DESIGNED - BDH DRAWN - CHECKED - DVC DATE - 4/1/09		REVISED - REVISED - REVISED - REVISED -	
<b>VILLAGE OF LAKE IN THE HILLS</b>			
SCALE: 10 SHEET NO. 6 OF 11 SHEETS STA. 36+00.00 TO STA. 38+50.00		<b>CROSS SECTIONS          HALIGUS ROAD</b>	
F.A. RTE. 3869	SECTION 08-00030-00-FP	COUNTY MCHENRY	TOTAL SHEETS 32 SHEET NO. 27
FED. ROAD DIST. NO. ILLINOIS FED. AID PROJECT		CONTRACT NO. 63146	