


COMPANY NAME: Smith  
 PROJECT CONTACT: #PROJECT CONTACT#  
 CLIENT: #CLIENT#  
 DATE PLOTTED: 4/1/2009 4:13:28 PM  
 FILE NAME: 070710-KSC.DGN  
 PLOT DRIVER: pldrvr  
 PLOT TABLE: standard.ctb

ORIGINAL SURVEY NO. \_\_\_\_\_  
 SURVEY PLOTTED DATE \_\_\_\_\_  
 NOTE BOOK NO. \_\_\_\_\_  
 AREAS CHECKED \_\_\_\_\_

FINAL SURVEY NO. \_\_\_\_\_  
 SURVEY PLOTTED DATE \_\_\_\_\_  
 NOTE BOOK NO. \_\_\_\_\_  
 AREAS CHECKED \_\_\_\_\_

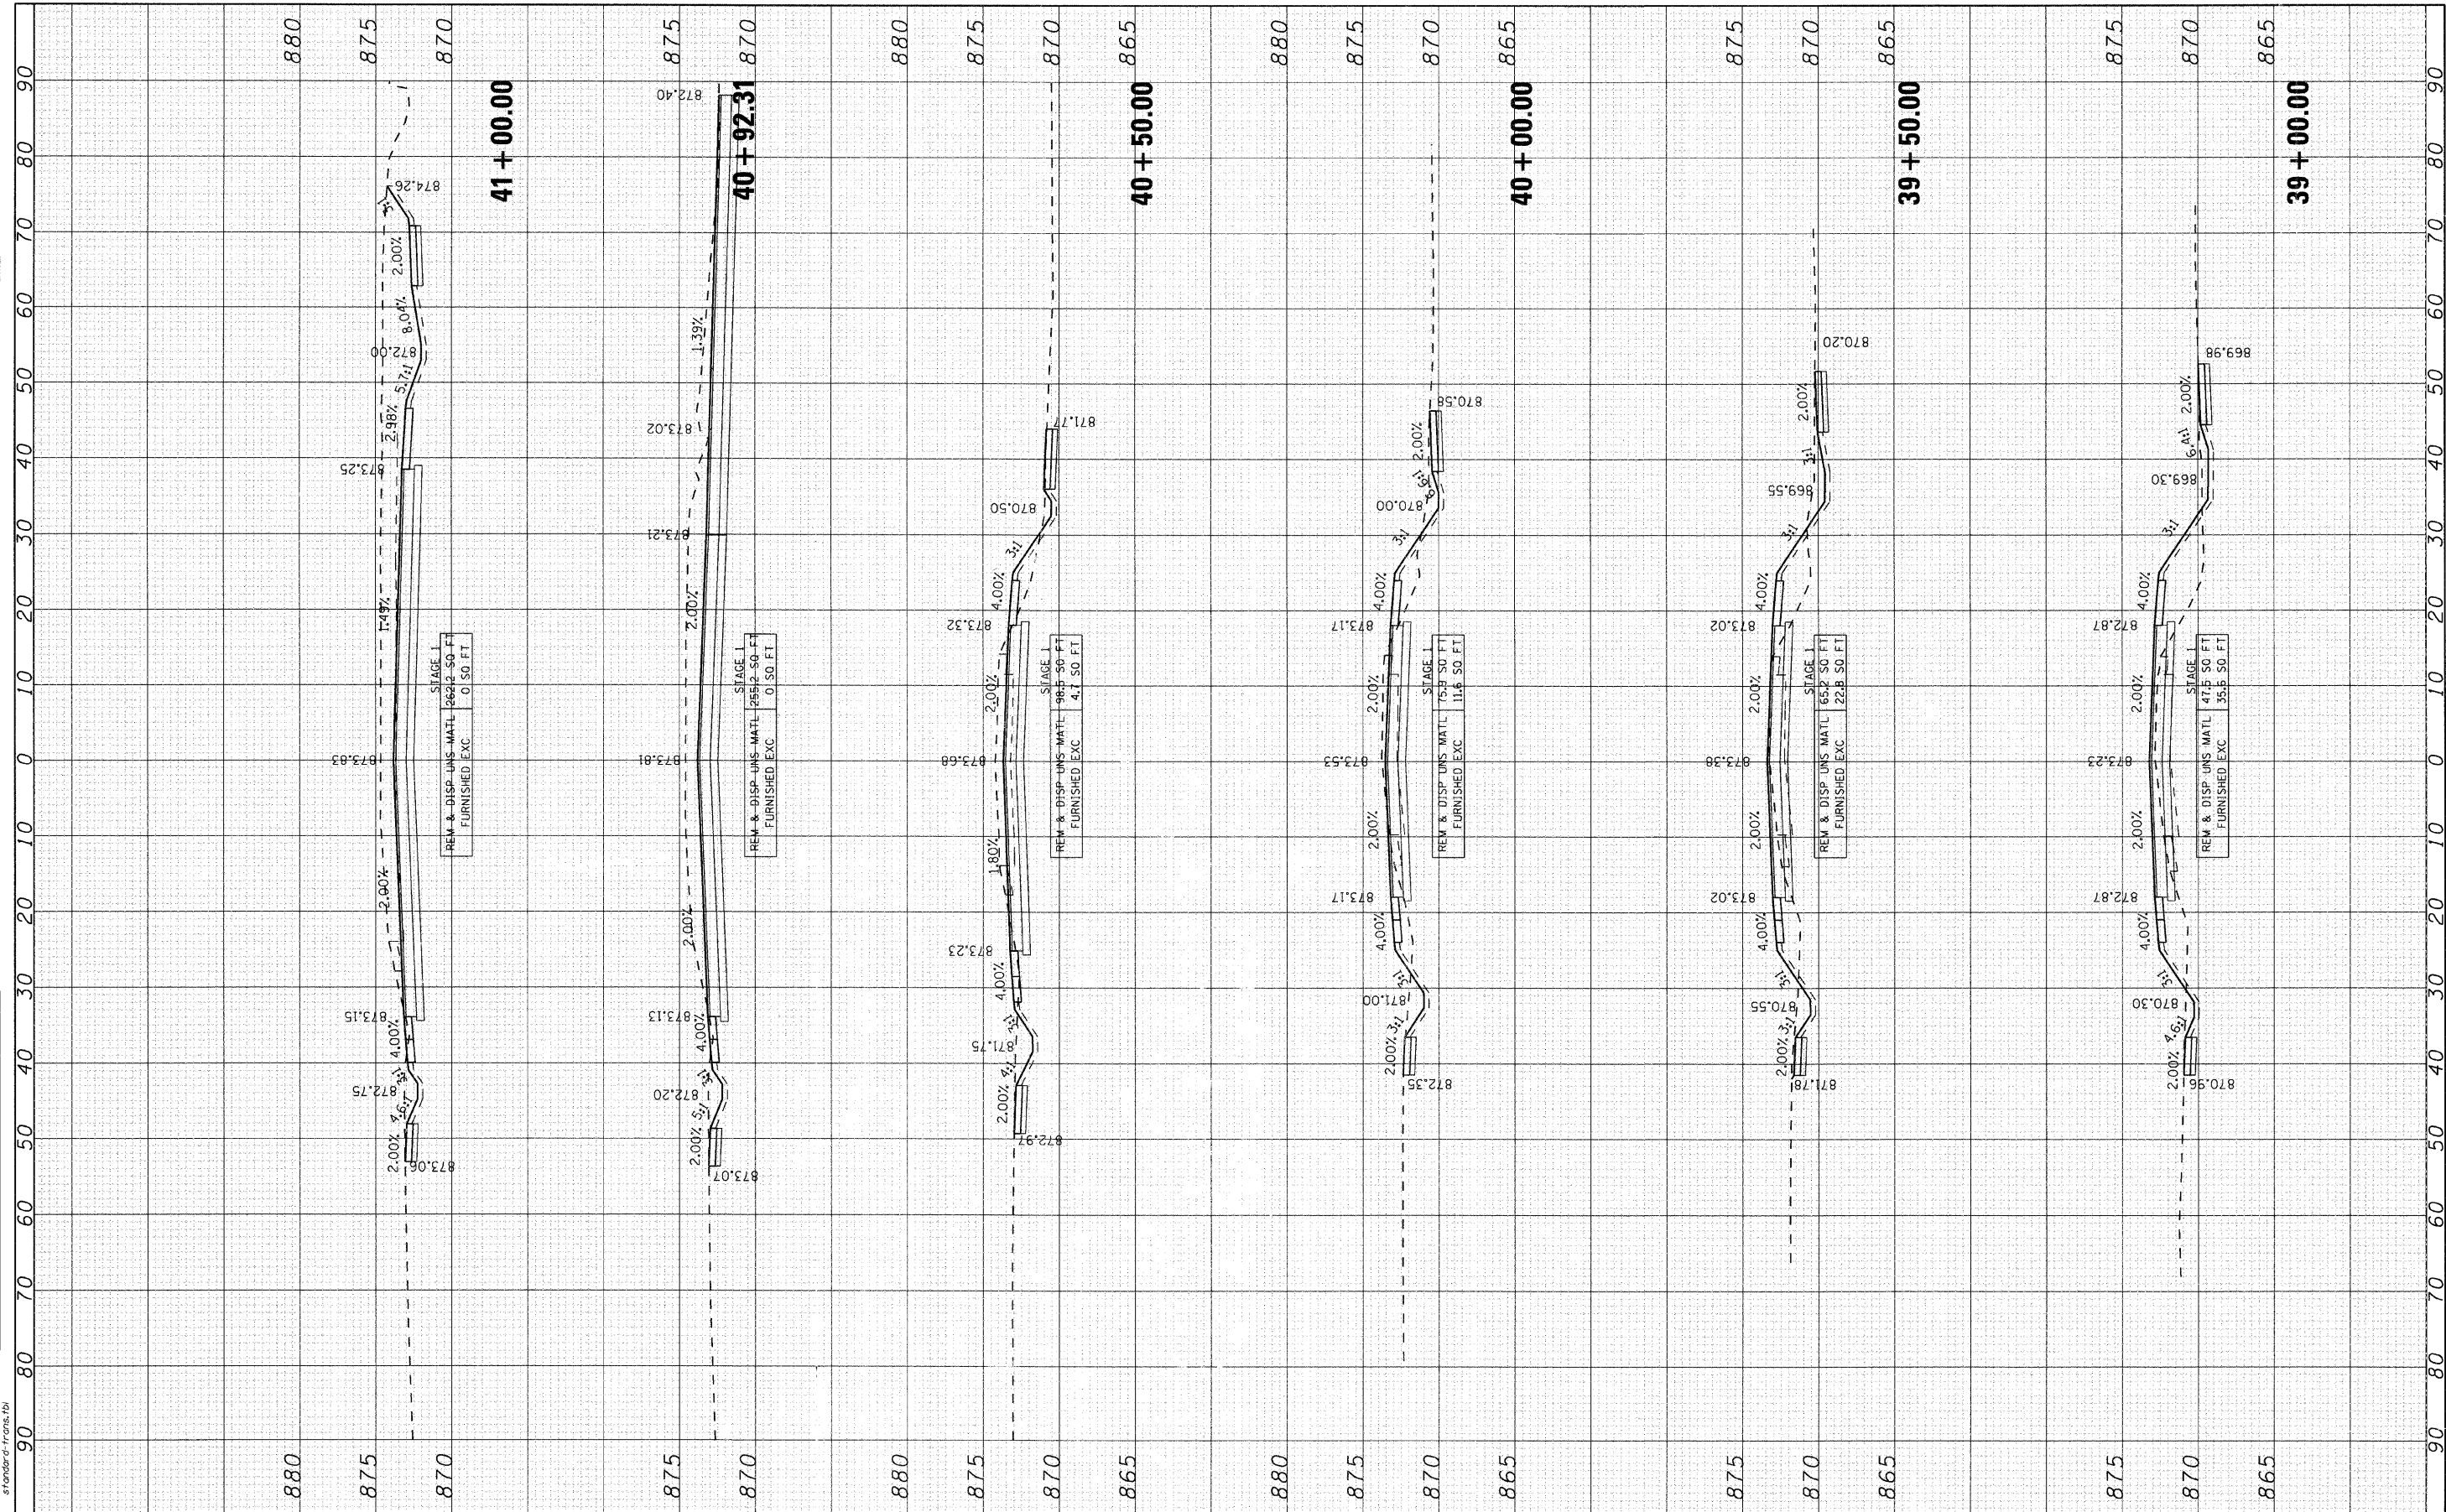

VILLAGE OF LAKE IN THE HILLS

CROSS SECTIONS  
 HALIGUS ROAD

USER NAME = charke  
 PLOT SCALE = 10  
 PLOT DATE = 4/1/2009

DESIGNED - BDH  
 DRAWN - REVISED -  
 CHECKED - DVC  
 DATE - 4/1/09

REVISED -  
 REVISED -  
 REVISED -

SCALE: 10 SHEET NO. 7 OF 11 SHEETS STA. 39+00.00 TO STA. 41+00.00

F.A. RITE.	SECTION	COUNTY	TOTAL SHEETS	SHEET NO.
3869	08-00030-00-FP	MCHENRY	32	28
FED. ROAD DIST. NO.		ILLINOIS FED. AID PROJECT		CONTRACT NO. 63146