


COMPANY NAME: Smith
 PROJECT CONTACT: #PROJECT_CONTACT1
 CLIENT: #CLIENT1
 DATE PLOTTED: 4/1/2009 4:35:50 PM
 FILE NAME: 01010-XSC.DGN
 PLOT DRIVER: pdfplot
 PEN TABLE: standard-trans.tbl

ORIGINAL SURVEY PLOTTED DATE AREAS CHECKED
 SURVEY NO.

FINAL SURVEY PLOTTED DATE AREAS CHECKED
 SURVEY NO.

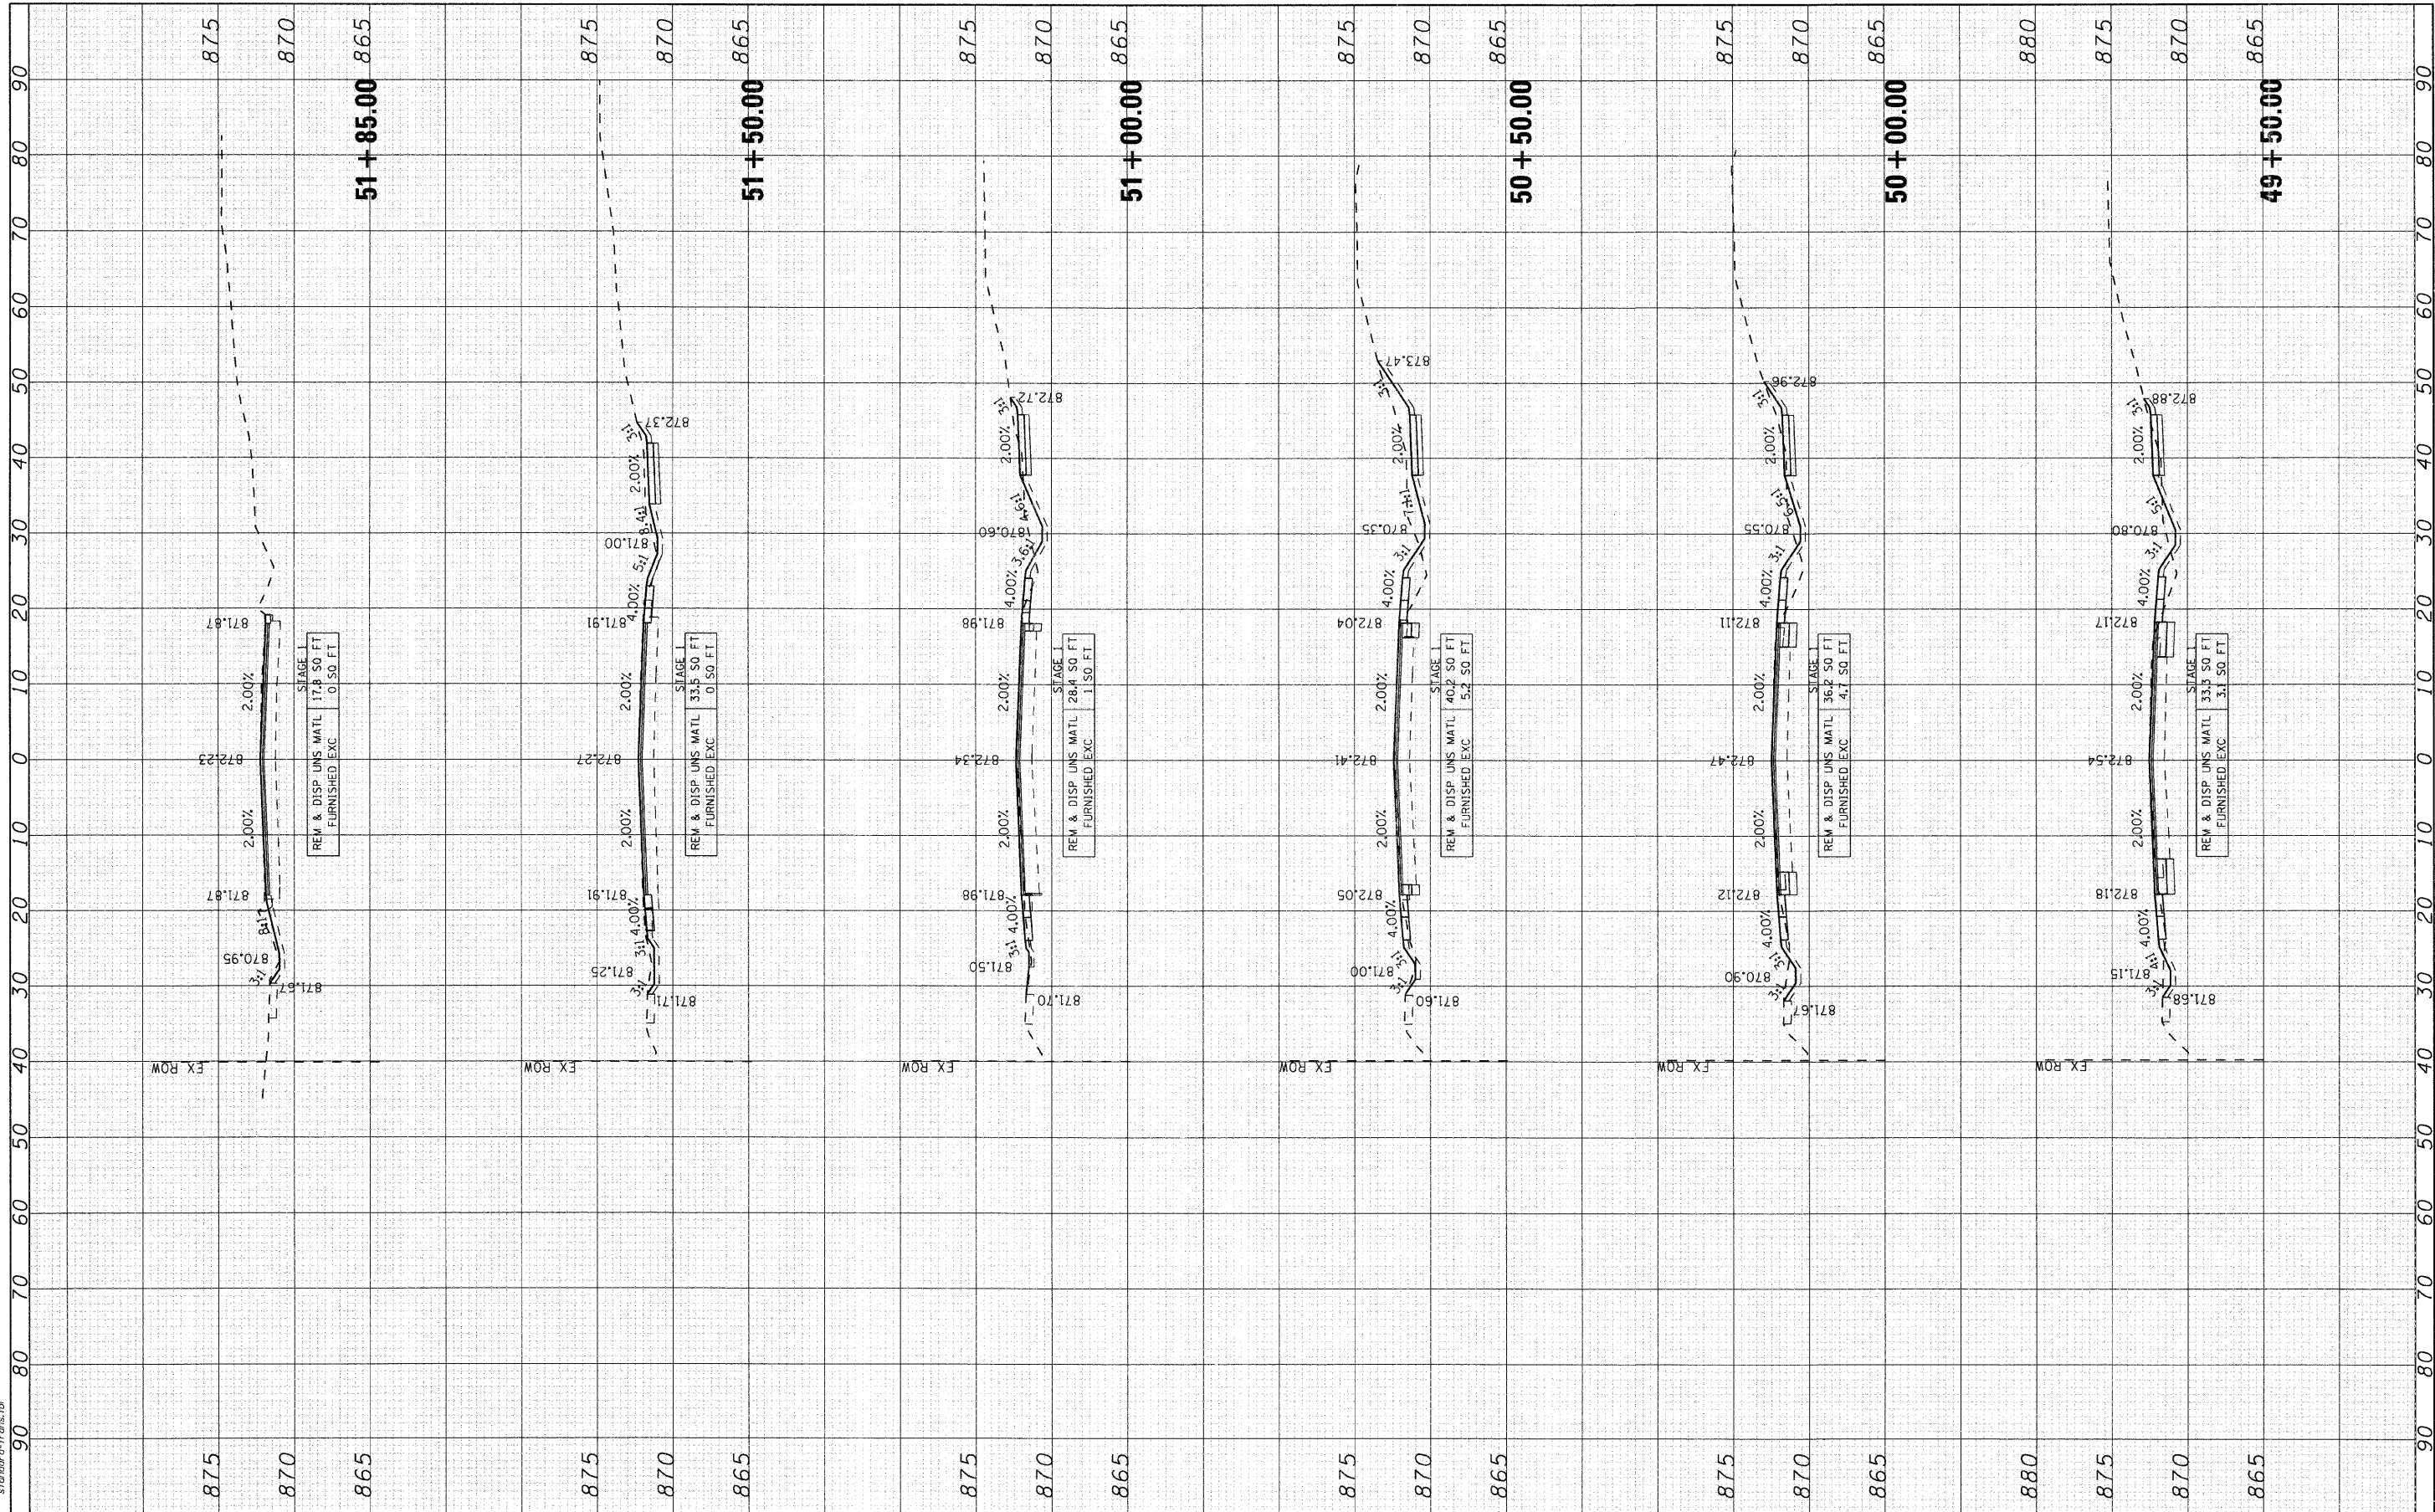

VILLAGE OF LAKE IN THE HILLS

CROSS SECTIONS
HALIGUS ROAD

SCALE: 10 SHEET NO. 11 OF 11 SHEETS STA. 49+50.00 TO STA. 51+85.00



USER NAME = charlke
 DESIGNED - BDH
 DRAWN -
 CHECKED - DVC
 DATE - 4/1/09

F.A. RTE.	SECTION	COUNTY	TOTAL SHEETS	SHEET NO.
3869	08-00030-00-FP	MCHENRY	32	32
FED. ROAD DIST. NO. ILLINOIS FED. AID PROJECT			CONTRACT NO. 63146	