
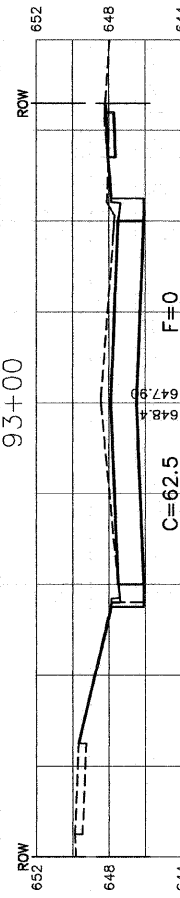
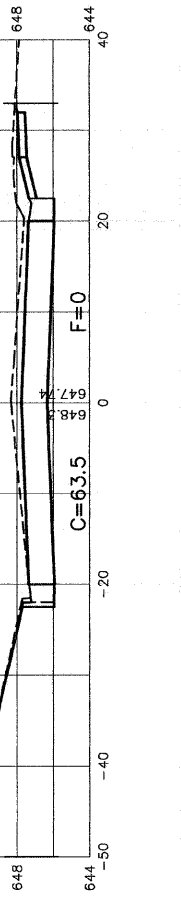
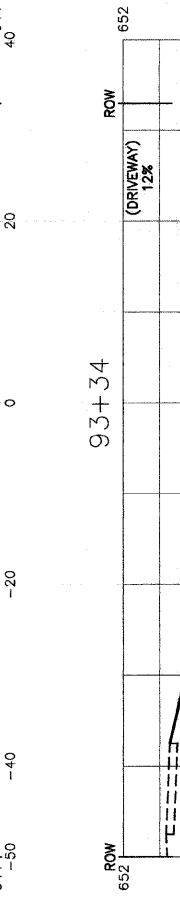
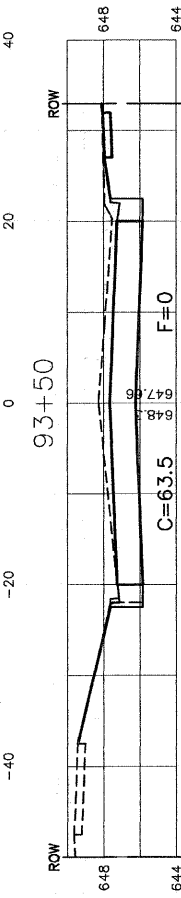
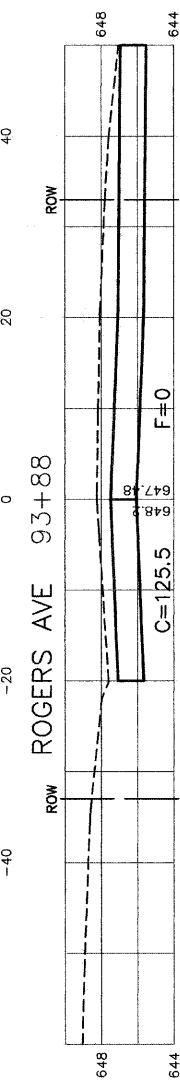
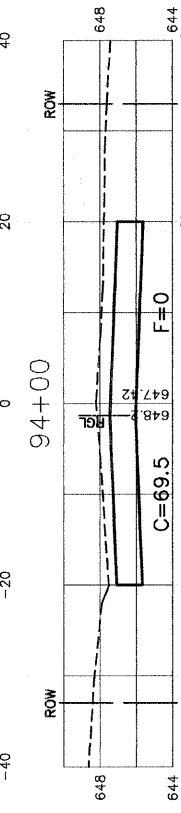
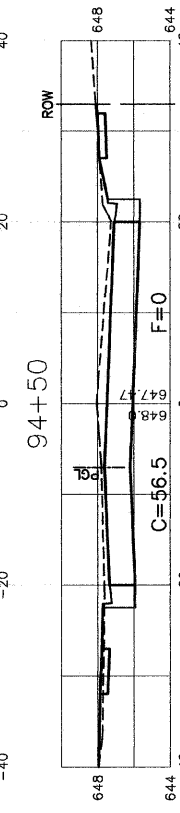
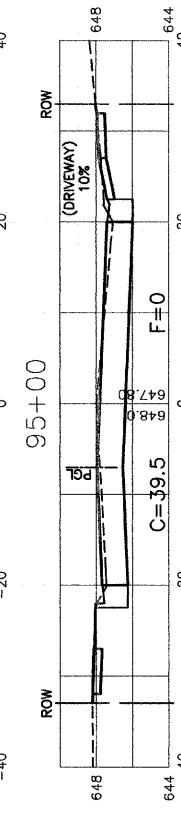
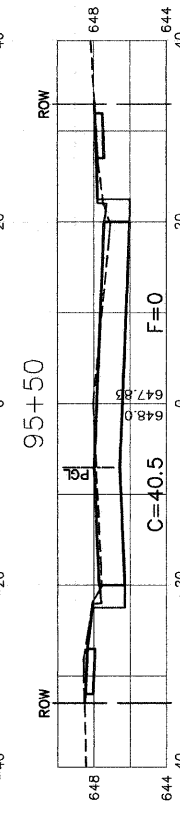
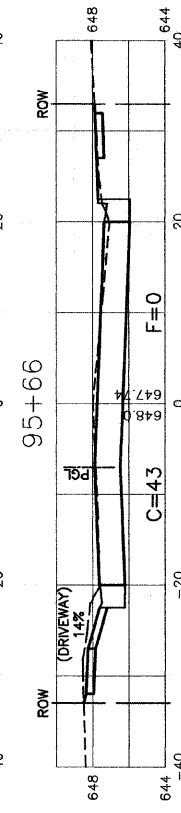
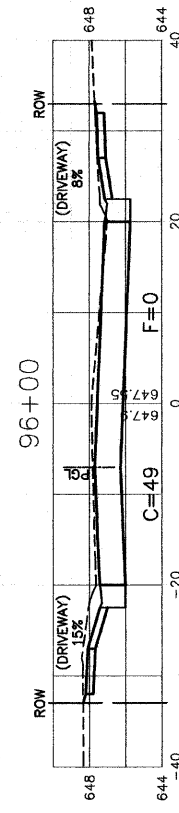
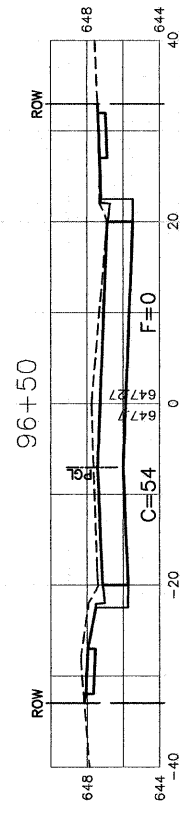
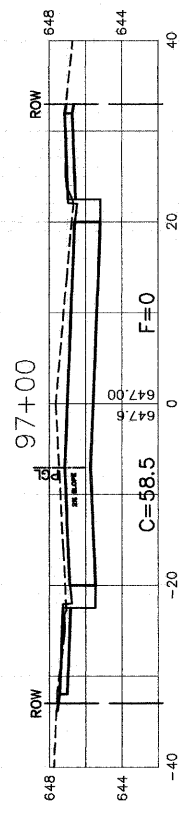


F. A. U. RITE.	SECTION	COUNTY	TOTAL SHEETS	SHEET NO.
0281	07-00050-00-FP	WILL	33	30
STA.		TO STA.		
FED. ROAD DIST. NO. 1		ILLINOIS	FED. AID PROJECT	
CONTRACT #63157				

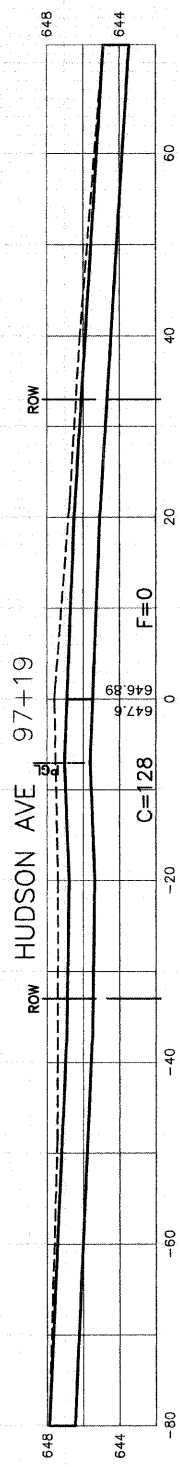

REVISIONS	
NAME	DATE
IDOT REVIEW	2-24-2009

ILLINOIS DEPARTMENT OF TRANSPORTATION

**NORMANTOWN ROAD RECONSTRUCTION  
ROMEIOVILLE  
CROSS SECTIONS  
NORMANTOWN RD. STA. 92+73 TO STA. 97+19**

SCALE: VERT. 1"=5'  
HORIZ. 1"=10'

DATE 01/19/2009

DRAWN BY JJB  
CHECKED BY BDB

**ROBINSON ENGINEERING, LTD.**  
1000 SOUTH PARK AVENUE, SOUTH HOLLAND, ILLINOIS 60473  
(708) 381-6200 FAX (708) 381-3650  
ILLINOIS DESIGN FIRM REGISTRATION NO. 134001198