



EXISTING CONDITIONS AND REMOVALS

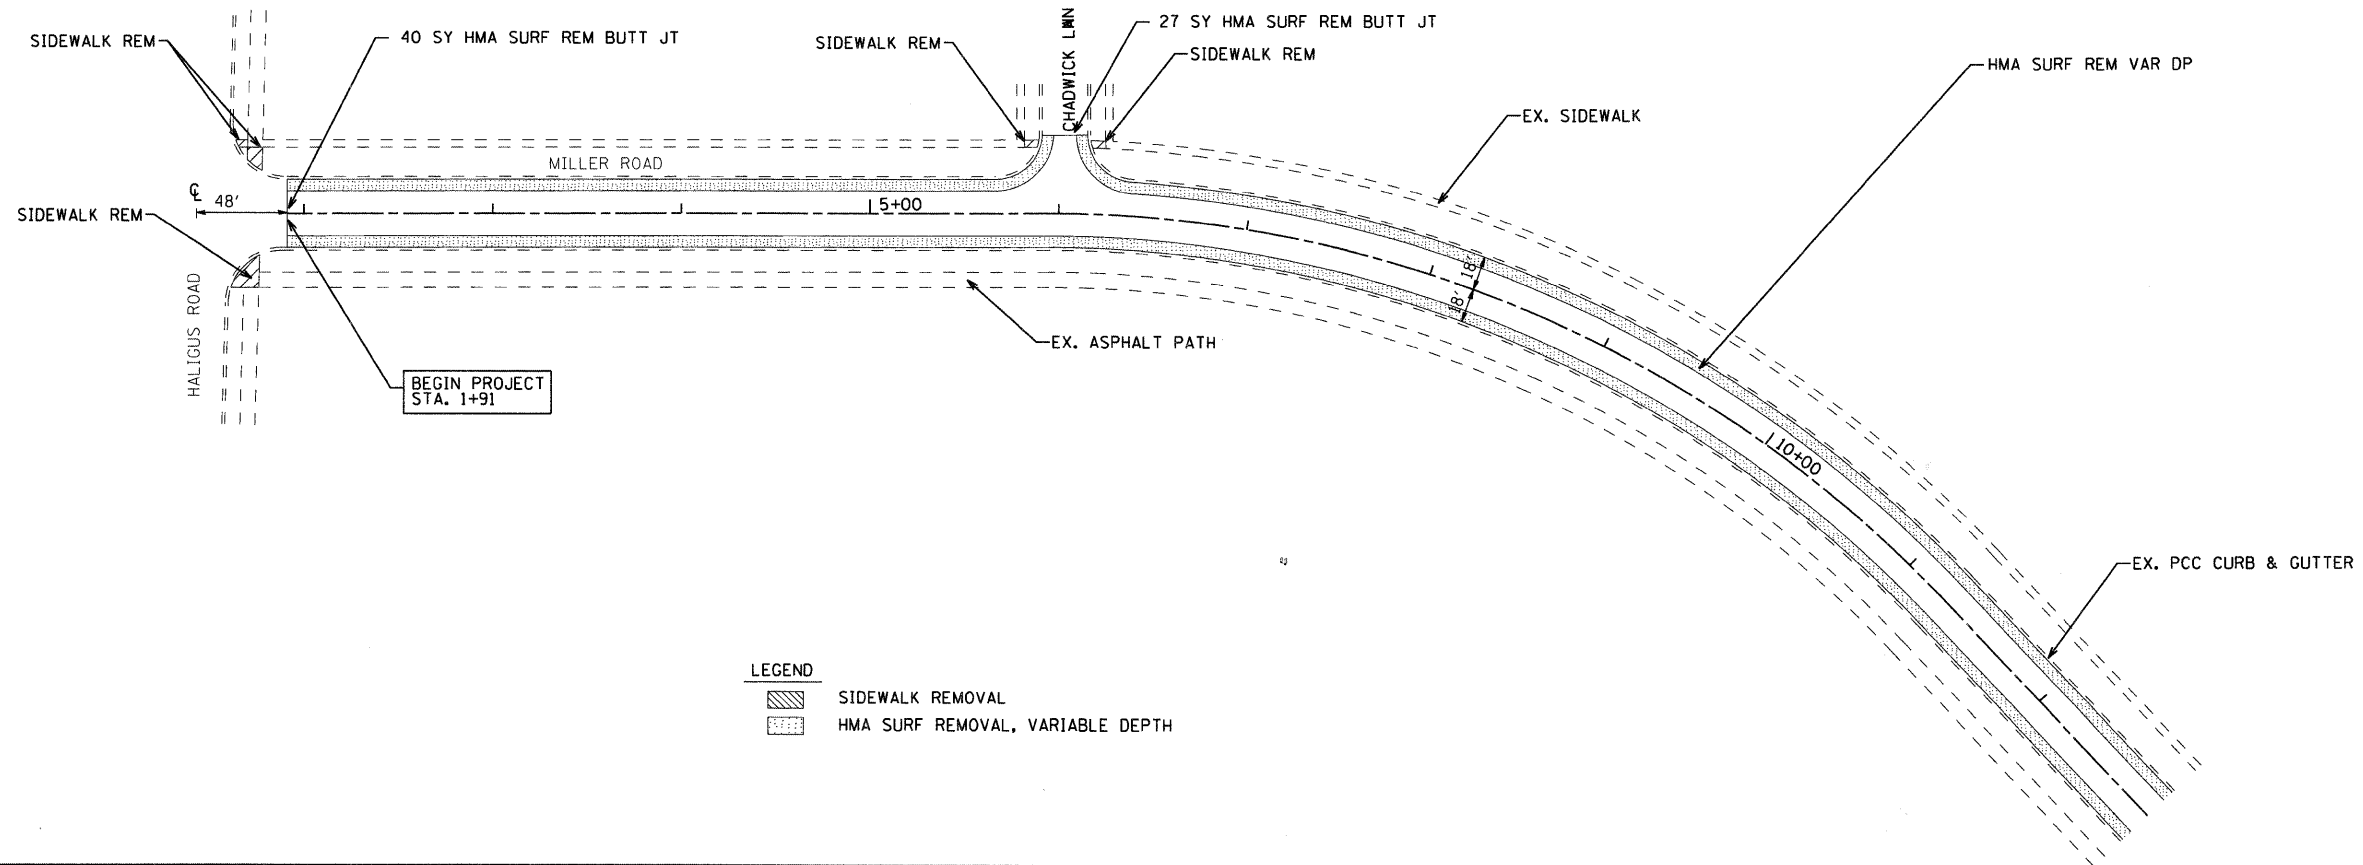

LEGEND

	SIDEWALK REMOVAL
	HMA SURF REMOVAL, VARIABLE DEPTH

PROPOSED PLAN

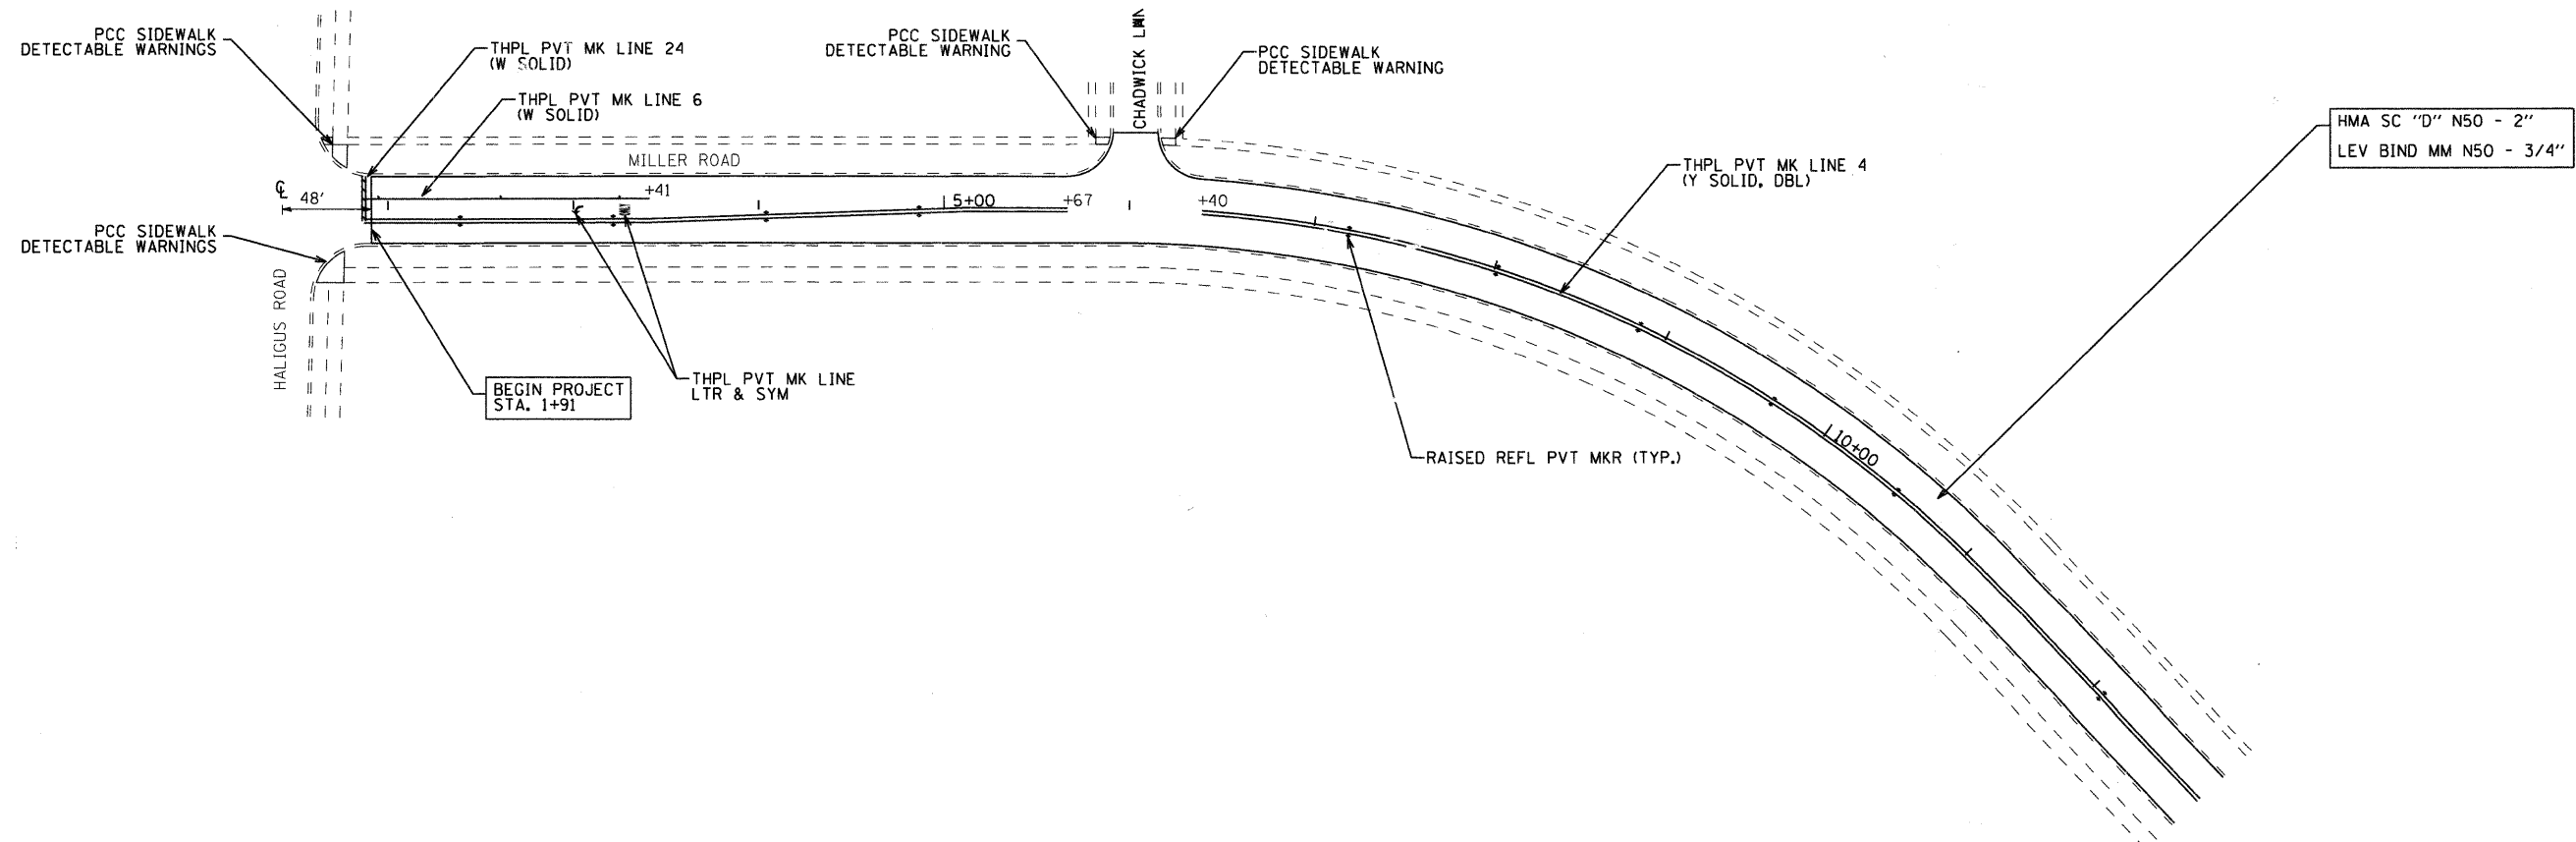

USER NAME = jguerriero	DESIGNED -	REVISED -
PLOT SCALE = 1"=50'	DRAWN -	REVISED -
PLOT DATE = 4/9/2009	CHECKED -	REVISED -
	DATE - TBD	REVISED -

**VILLAGE OF LAKE IN THE HILLS 2009 LAPP
RESURFACING PROGRAM**

**ROADWAY PLAN
MILLER ROAD**

SCALE: 1"=50' SHEET NO. 1 OF 5 SHEETS STA. TO STA.

F.A. RTE.	SECTION	COUNTY	TOTAL SHEETS	SHEET NO.
	08-00032-00-RS	MCHENRY	21	4
CONTRACT NO. 63164				
FED. ROAD DIST. NO. ILLINOIS FED. AID PROJECT				