



EXISTING CONDITIONS AND REMOVALS

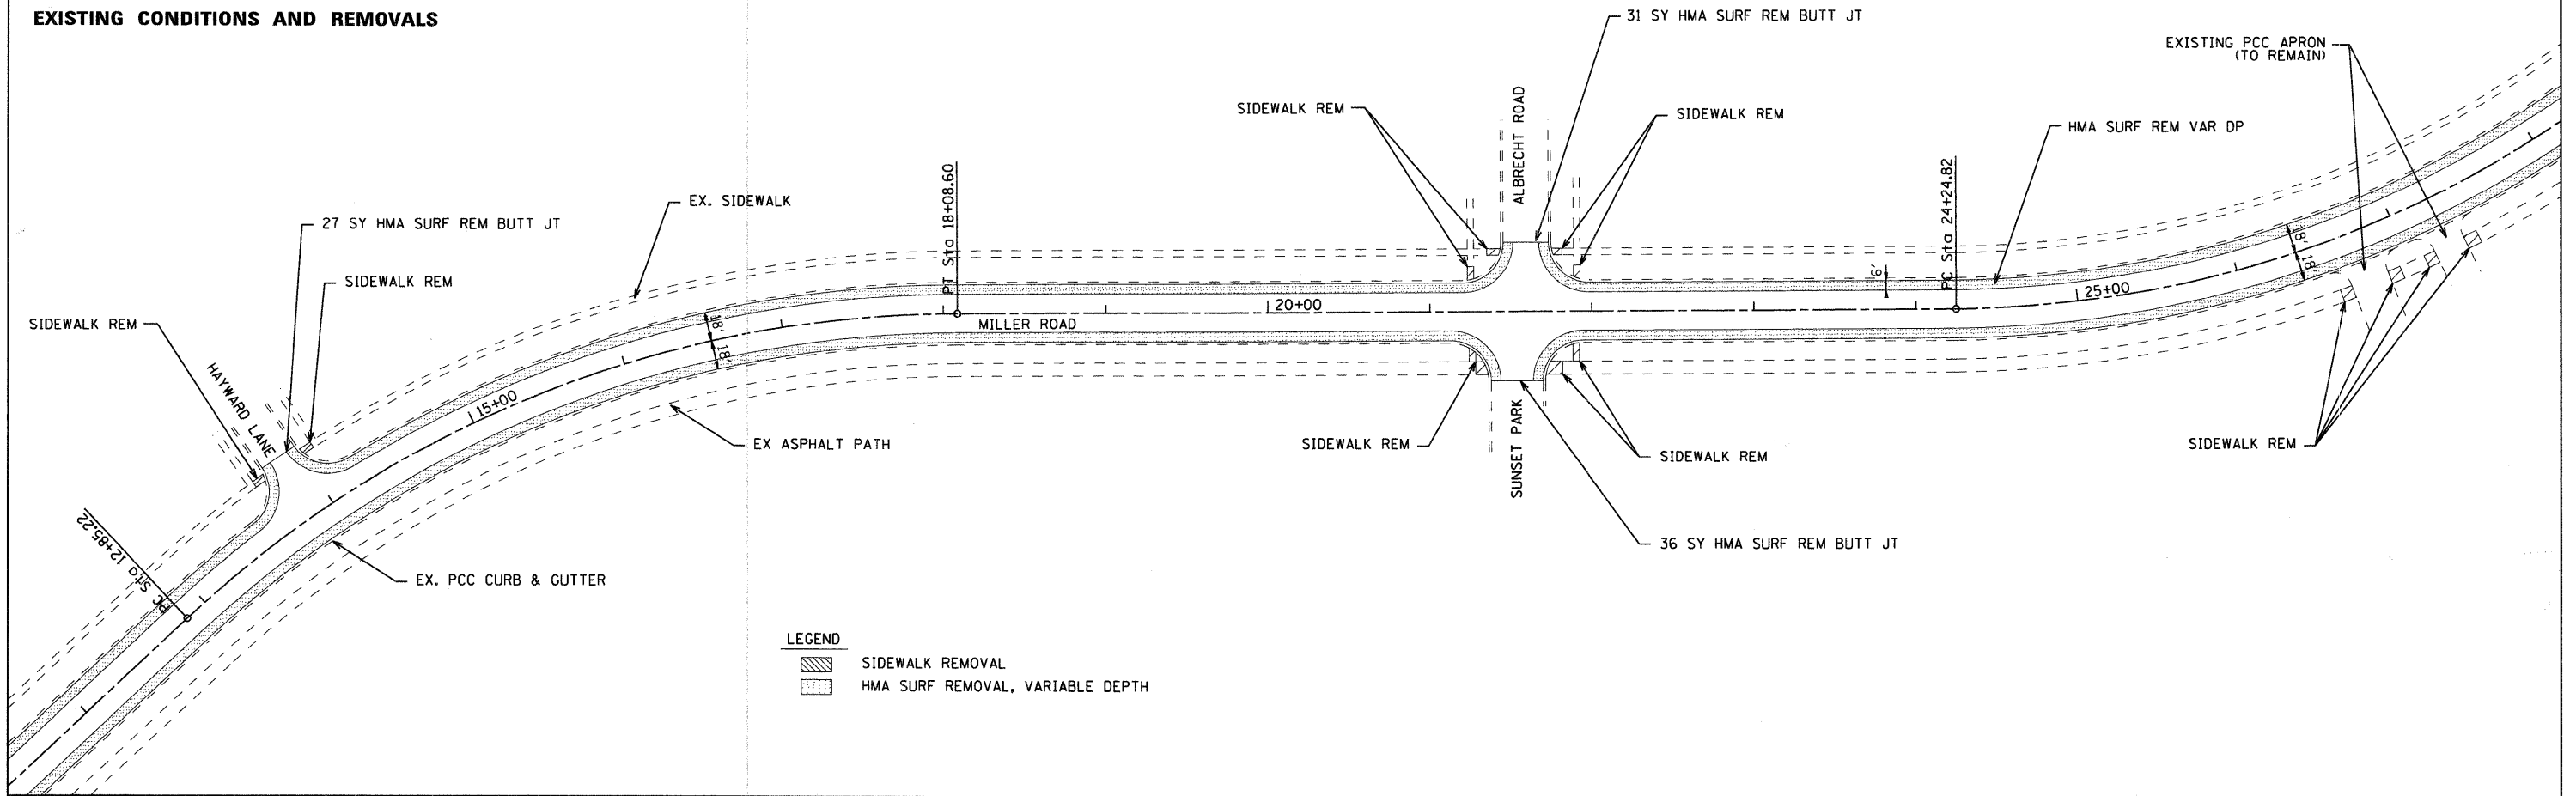

LEGEND

	SIDEWALK REMOVAL
	HMA SURF REMOVAL, VARIABLE DEPTH

PROPOSED PLAN

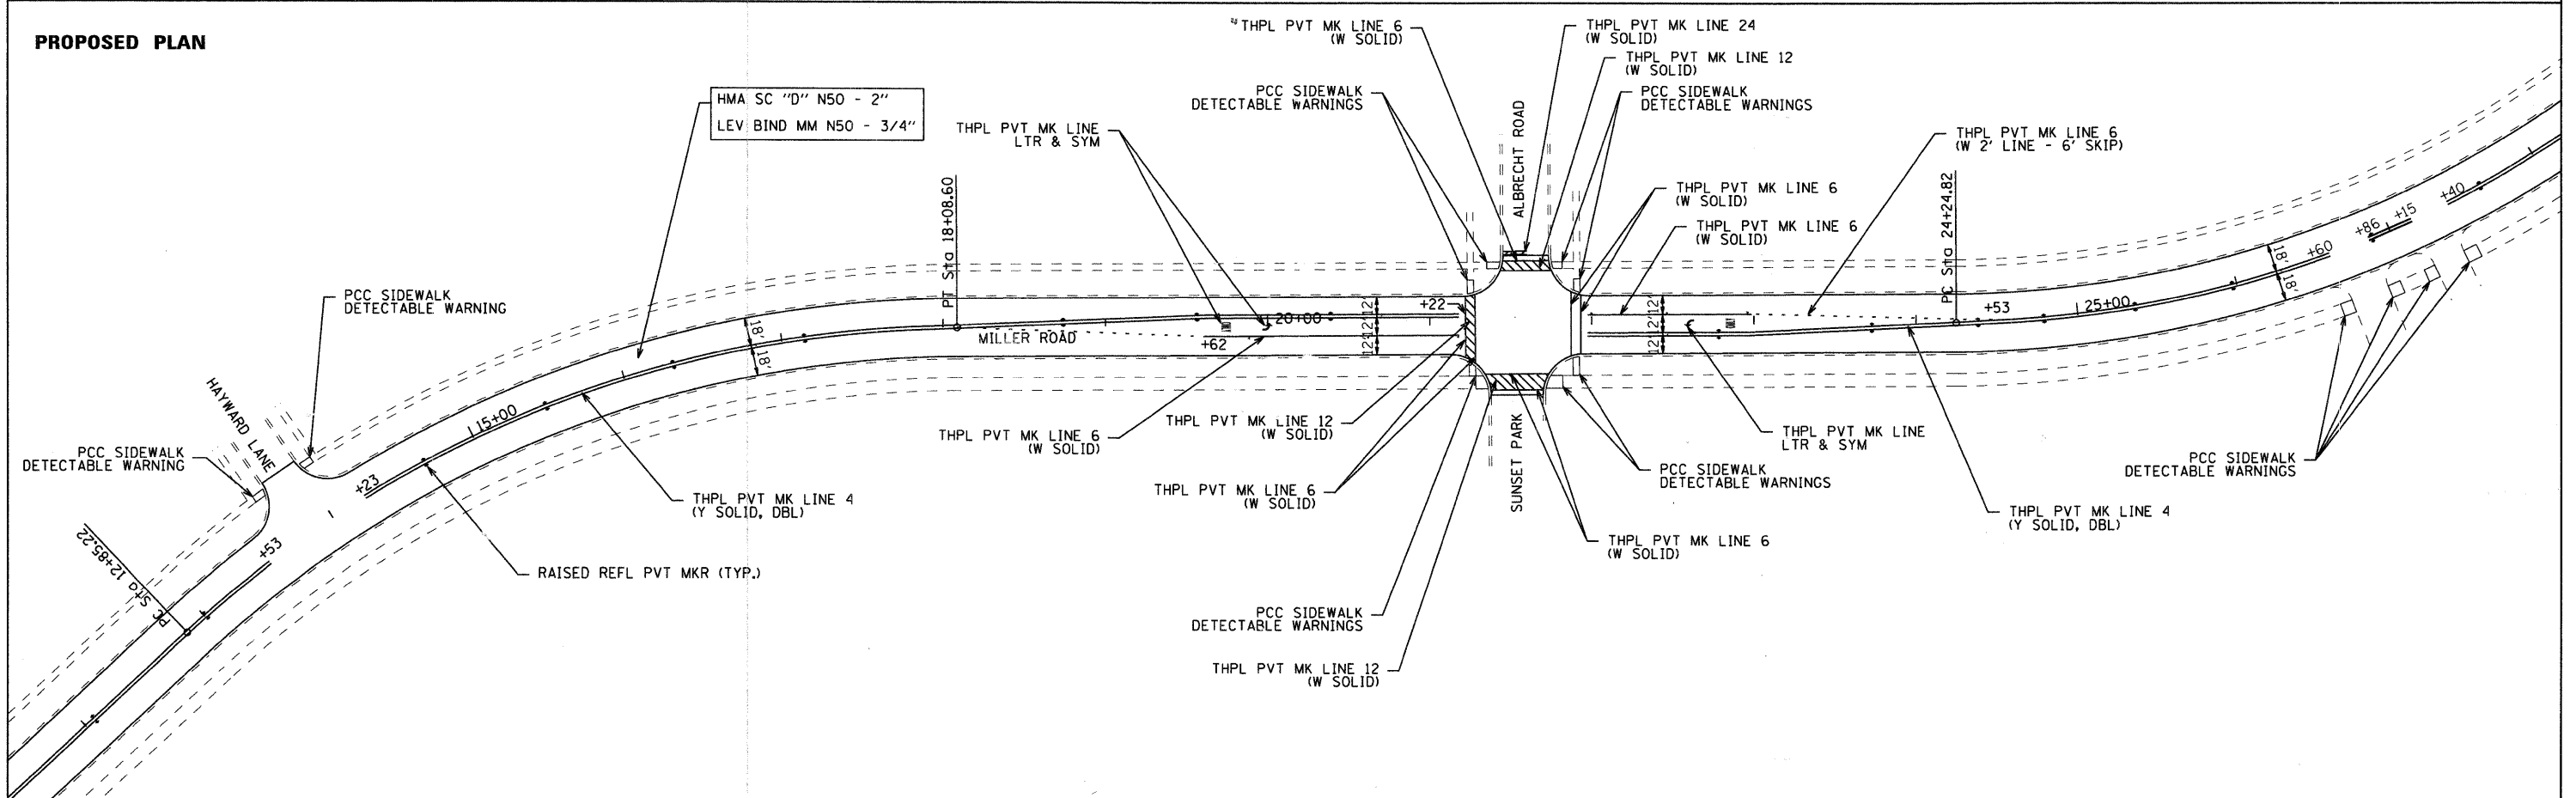

SEC Group, Inc.
 Engineering
 Surveying
 Planning
 Landscape Architecture
 McHenry • Yorkville • New Lenox • Chicago
 www.secgroupinc.com

USER NAME = jguerrero	DESIGNED -	REVISD -
PLOT SCALE = 1"=50'	DRAWN -	REVISD -
PLOT DATE = 4/9/2009	CHECKED -	REVISD -
	DATE - TBD	REVISD -

**VILLAGE OF LAKE IN THE HILLS 2009 LAPP
 RESURFACING PROGRAM**

**ROADWAY PLAN
 MILLER ROAD**

SCALE: 1"=50' SHEET NO. 2 OF 5 SHEETS STA. TO STA.

F.A. RTE.	SECTION	COUNTY	TOTAL SHEETS	SHEET NO.
	08-00032-00-RS	MCHENRY	21	5
FED. ROAD DIST. NO.		ILLINOIS FED. AID PROJECT	CONTRACT NO. 63164	