



EXISTING CONDITIONS AND REMOVALS

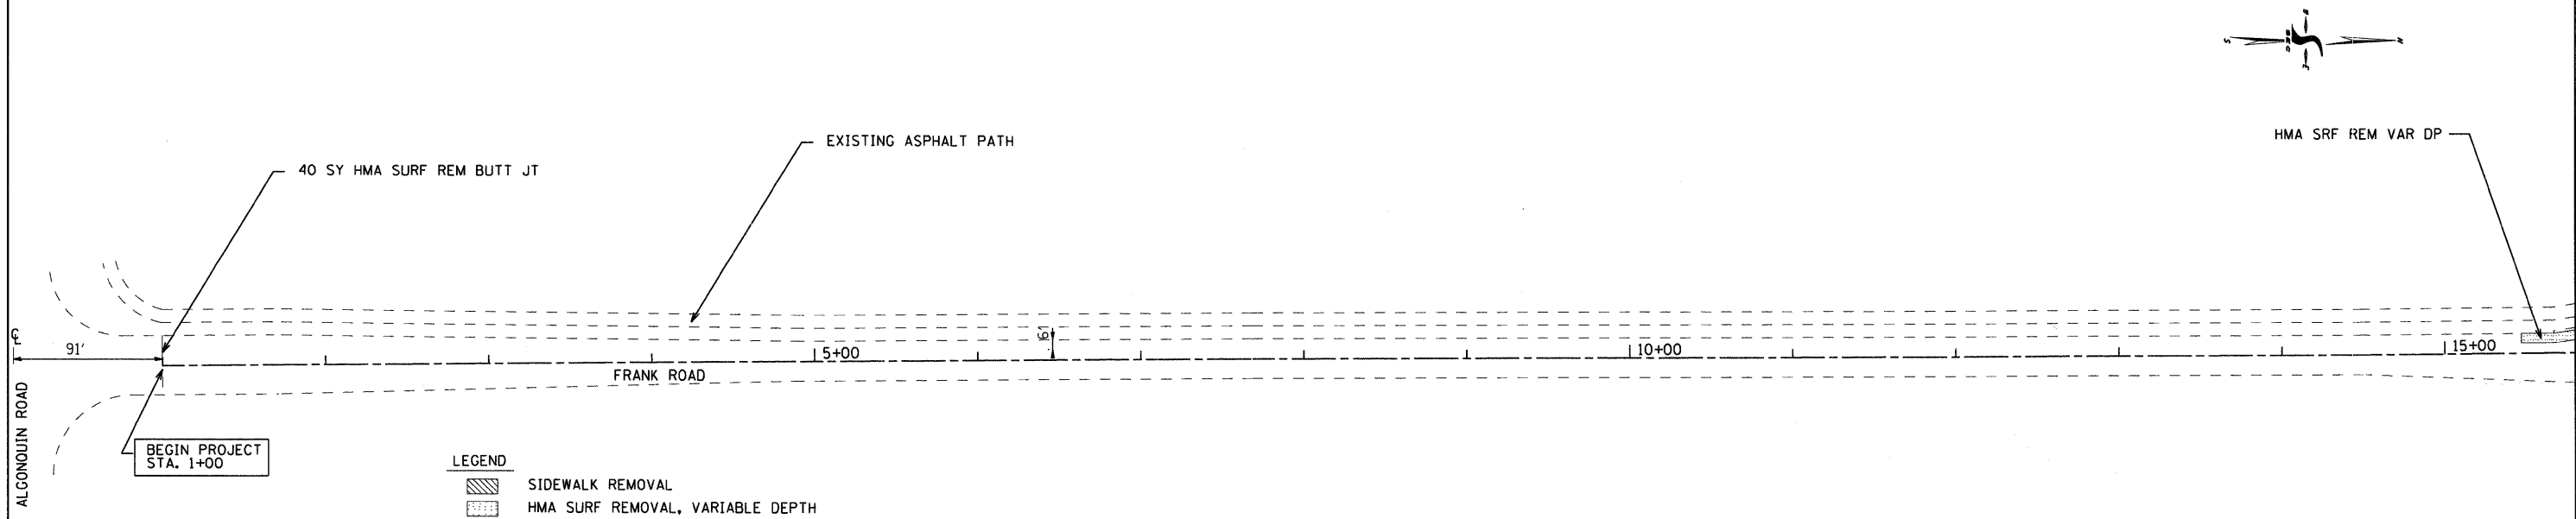

PROPOSED PLAN

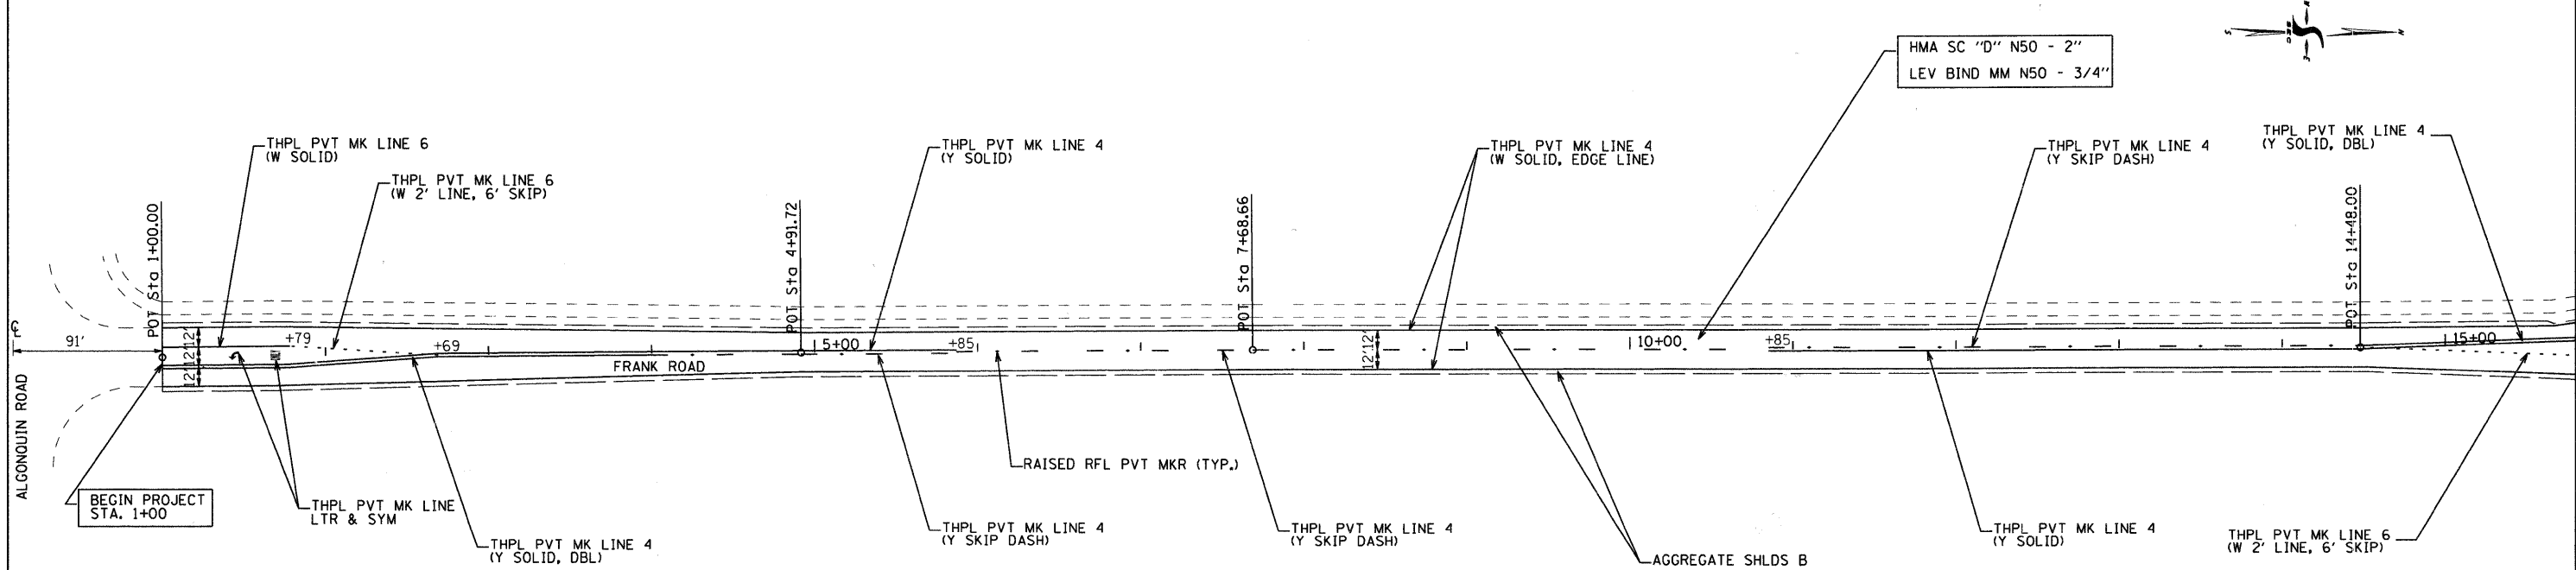

USER NAME = jguerrero	DESIGNED -	REVISD -
PLOT SCALE = 1"=50'	DRAWN -	REVISD -
PLOT DATE = 4/9/2009	CHECKED -	REVISD -
	DATE - TBD	REVISD -

VILLAGE OF LAKE IN THE HILLS 2009 LAPP RESURFACING PROGRAM

ROADWAY PLAN FRANK ROAD

SCALE: 1"=50' SHEET NO. 1 OF 4 SHEETS STA. TO STA.

F.A. RTE.	SECTION	COUNTY	TOTAL SHEETS	SHEET NO.
	08-00032-00-RS	MCHENRY	21	9
CONTRACT NO. 63164				
FED. ROAD DIST. NO. ILLINOIS FED. AID PROJECT				