



EXISTING CONDITIONS AND REMOVALS

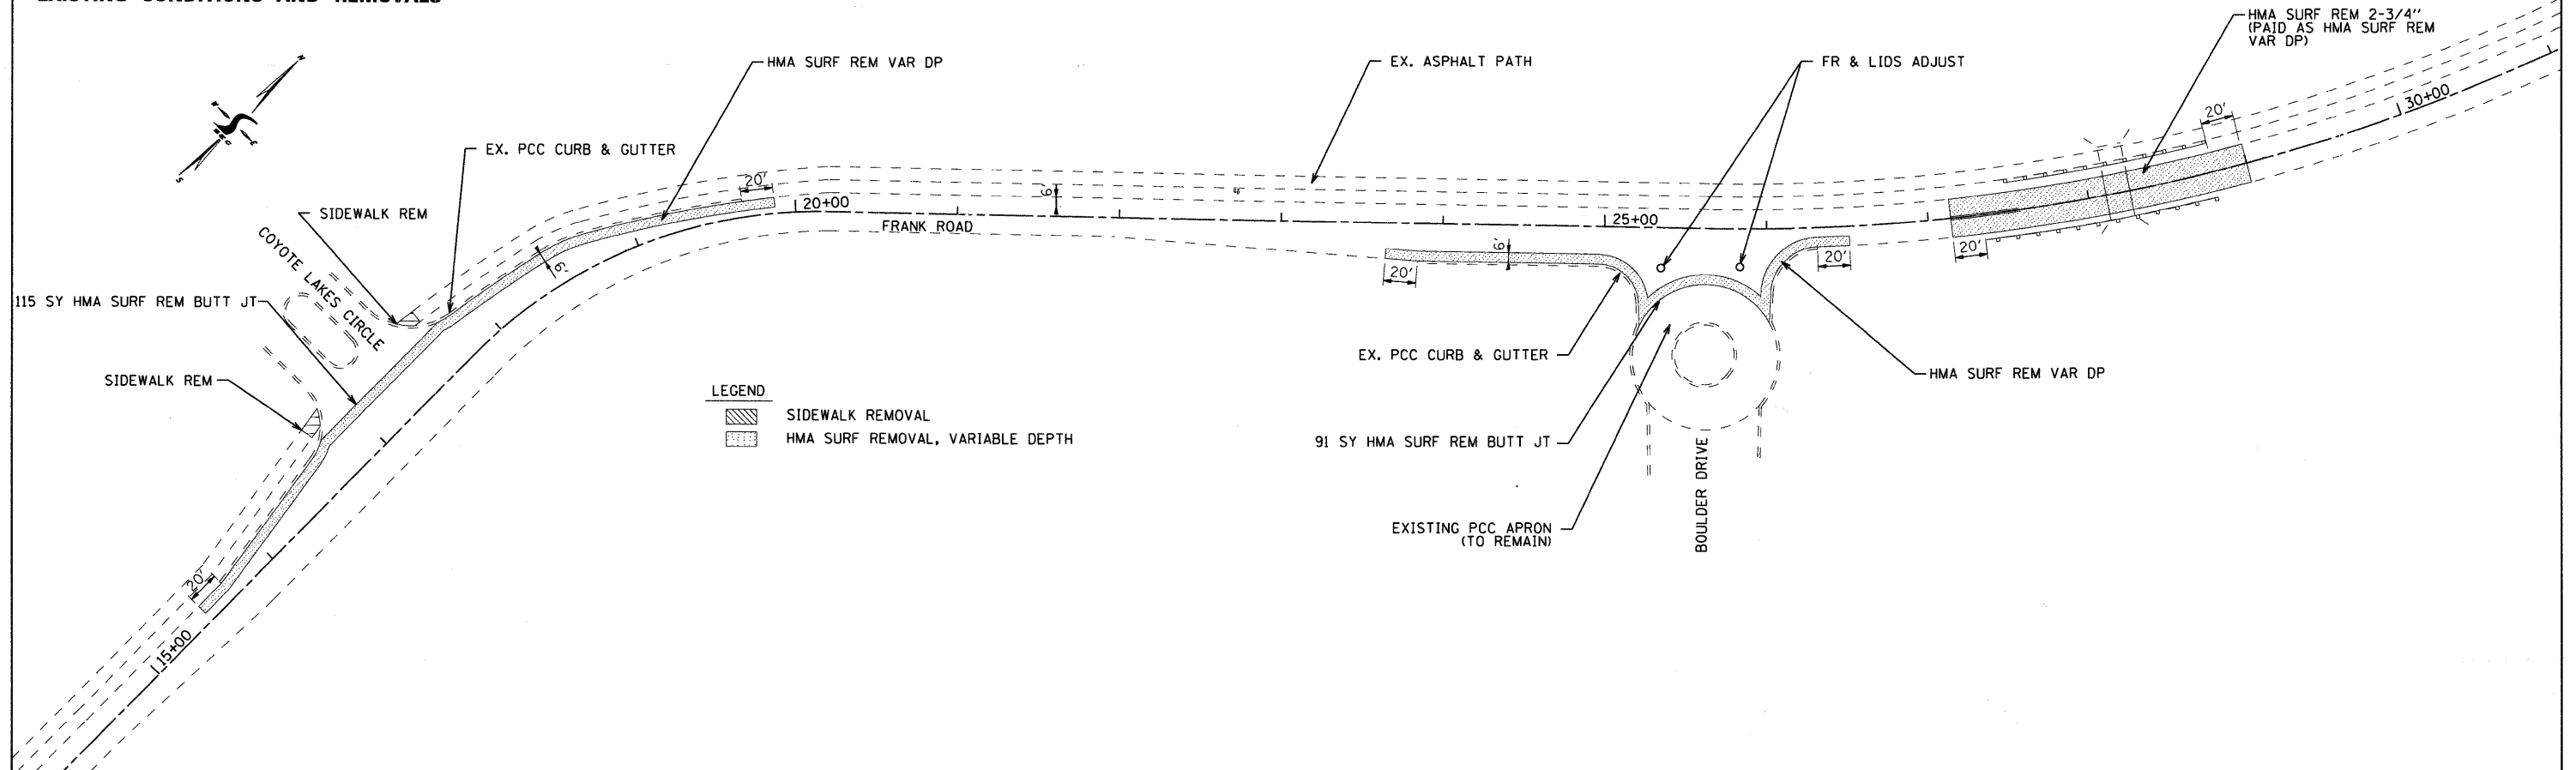

PROPOSED PLAN

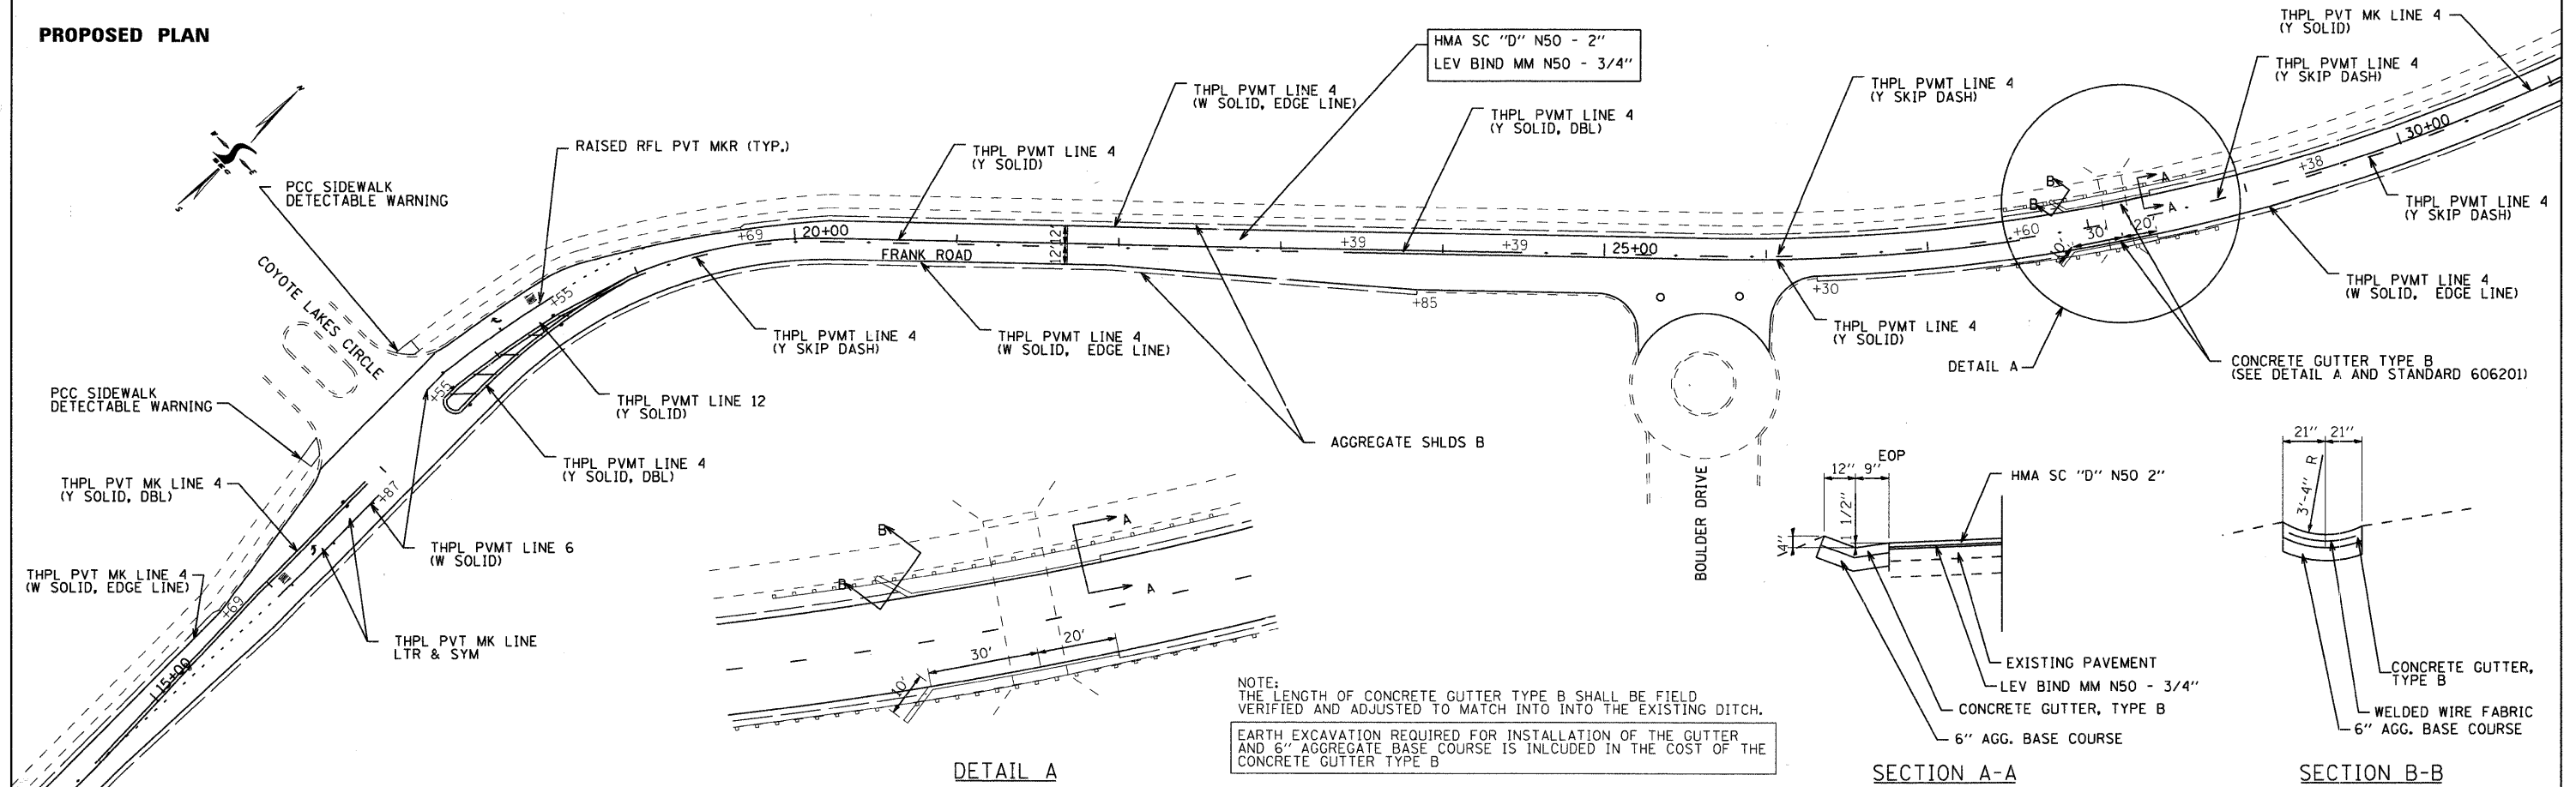

NOTE:
 THE LENGTH OF CONCRETE GUTTER TYPE B SHALL BE FIELD VERIFIED AND ADJUSTED TO MATCH INTO THE EXISTING DITCH.
 EARTH EXCAVATION REQUIRED FOR INSTALLATION OF THE GUTTER AND 6" AGGREGATE BASE COURSE IS INCLUDED IN THE COST OF THE CONCRETE GUTTER TYPE B

<p>SEC Group, Inc. Engineering Surveying Planning Landscape Architecture McHenry • Yorkville • New Lenox • Chicago www.secgroupinc.com</p>	USER NAME = jguerrero	DESIGNED -	REVISED -	VILLAGE OF LAKE IN THE HILLS 2009 LAPP RESURFACING PROGRAM	ROADWAY PLAN FRANK ROAD			F.A. RTE.	SECTION	COUNTY	TOTAL SHEETS	SHEET NO.
	PLOT SCALE = 1"=50'	DRAWN -	REVISED -		SCALE: 1"=50'	SHEET NO. 2 OF 4 SHEETS	STA. TO STA.	08-00032-00-RS	MCHENRY	21	10	
	PLOT DATE = 4/9/2009	CHECKED -	REVISED -									
		DATE - TBD	REVISED -									