



**EXISTING CONDITIONS AND REMOVALS**

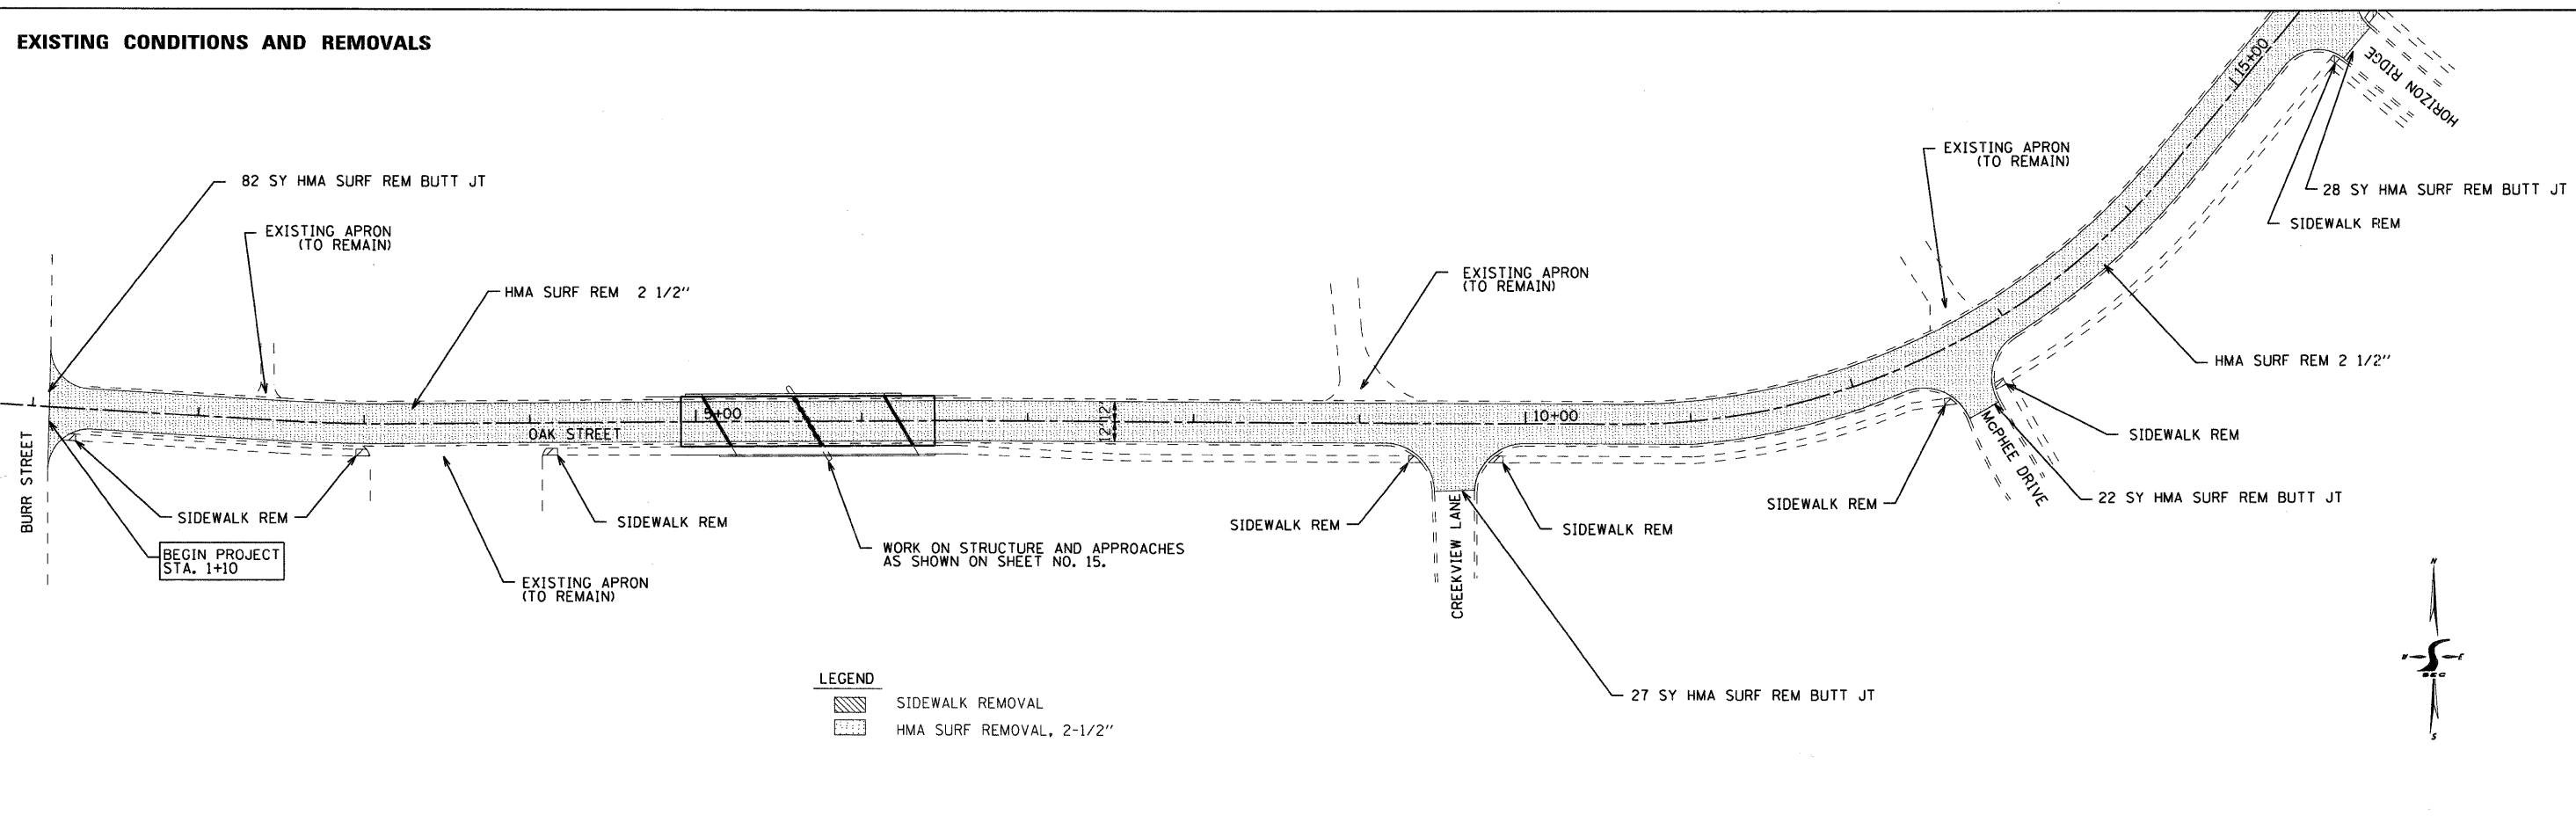

**PROPOSED PLAN**

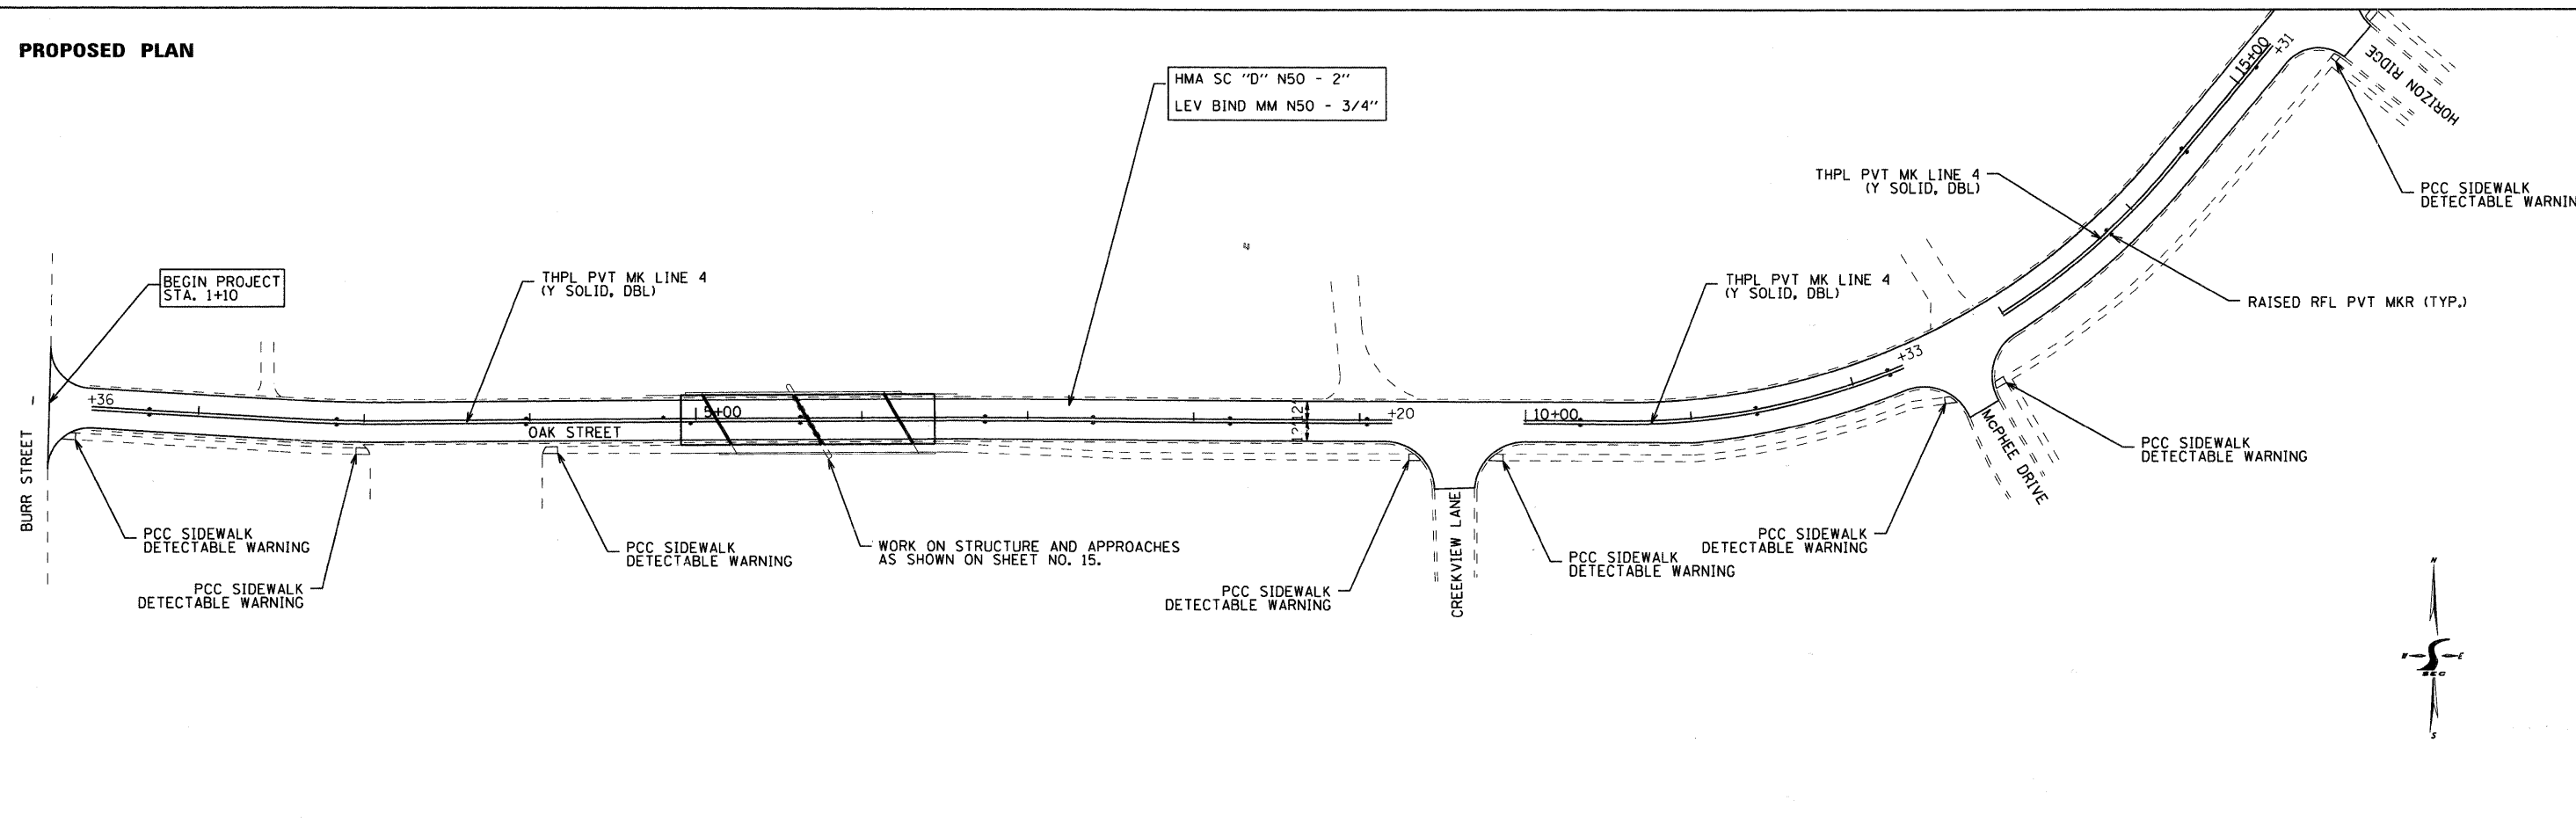

**SEC Group, Inc.**  
 Illinois Professional Design Firm # 184-000108  
 Engineering  
 Surveying  
 Planning  
 Landscape Architecture  
 McHenry • Yorkville • New Lenox • Chicago  
 www.secgroupinc.com

USER NAME = jguerrero	DESIGNED -	REVISD -
PLOT SCALE = 1"=50'	DRAWN -	REVISD -
PLOT DATE = 4/9/2009	CHECKED -	REVISD -
	DATE - TBD	REVISD -

DESIGNED -	REVISD -
DRAWN -	REVISD -
CHECKED -	REVISD -
DATE - TBD	REVISD -

**VILLAGE OF LAKE IN THE HILLS 2009 LAPP  
 RESURFACING PROGRAM**

**ROADWAY PLAN  
 OAK STREET**

SCALE: 1"=50' SHEET NO. 1 OF 2 SHEETS STA. TO STA.

F.A. RTE.	SECTION	COUNTY	TOTAL SHEETS	SHEET NO.
	08-00032-00-RS	MCHENRY	21	13
FED. ROAD DIST. NO.			ILLINOIS FED. AID PROJECT	
			CONTRACT NO. 63164	

LAKE IN THE HILLS 2009 LAPP  
 L110-00032-00-RS  
 080957-0010.dgn