



EXISTING CONDITIONS AND REMOVALS

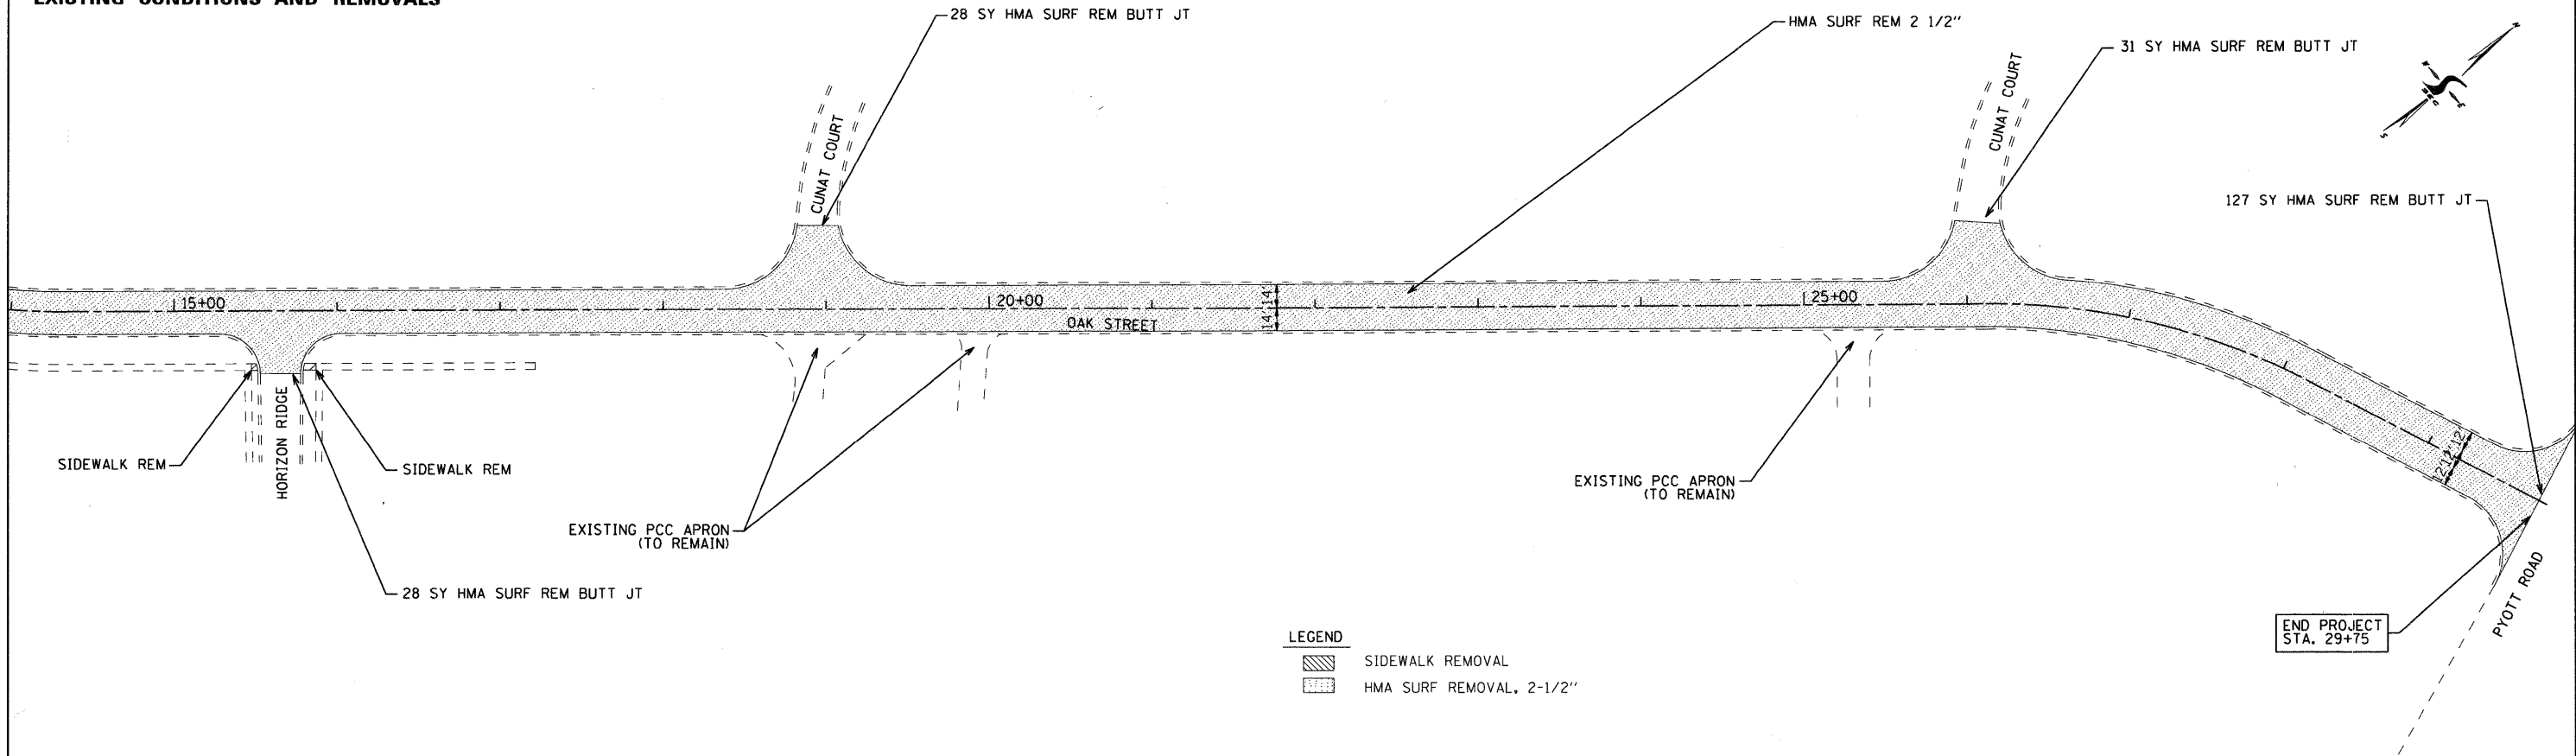

LEGEND

	SIDEWALK REMOVAL
	HMA SURF REMOVAL, 2-1/2\"/>

PROPOSED PLAN

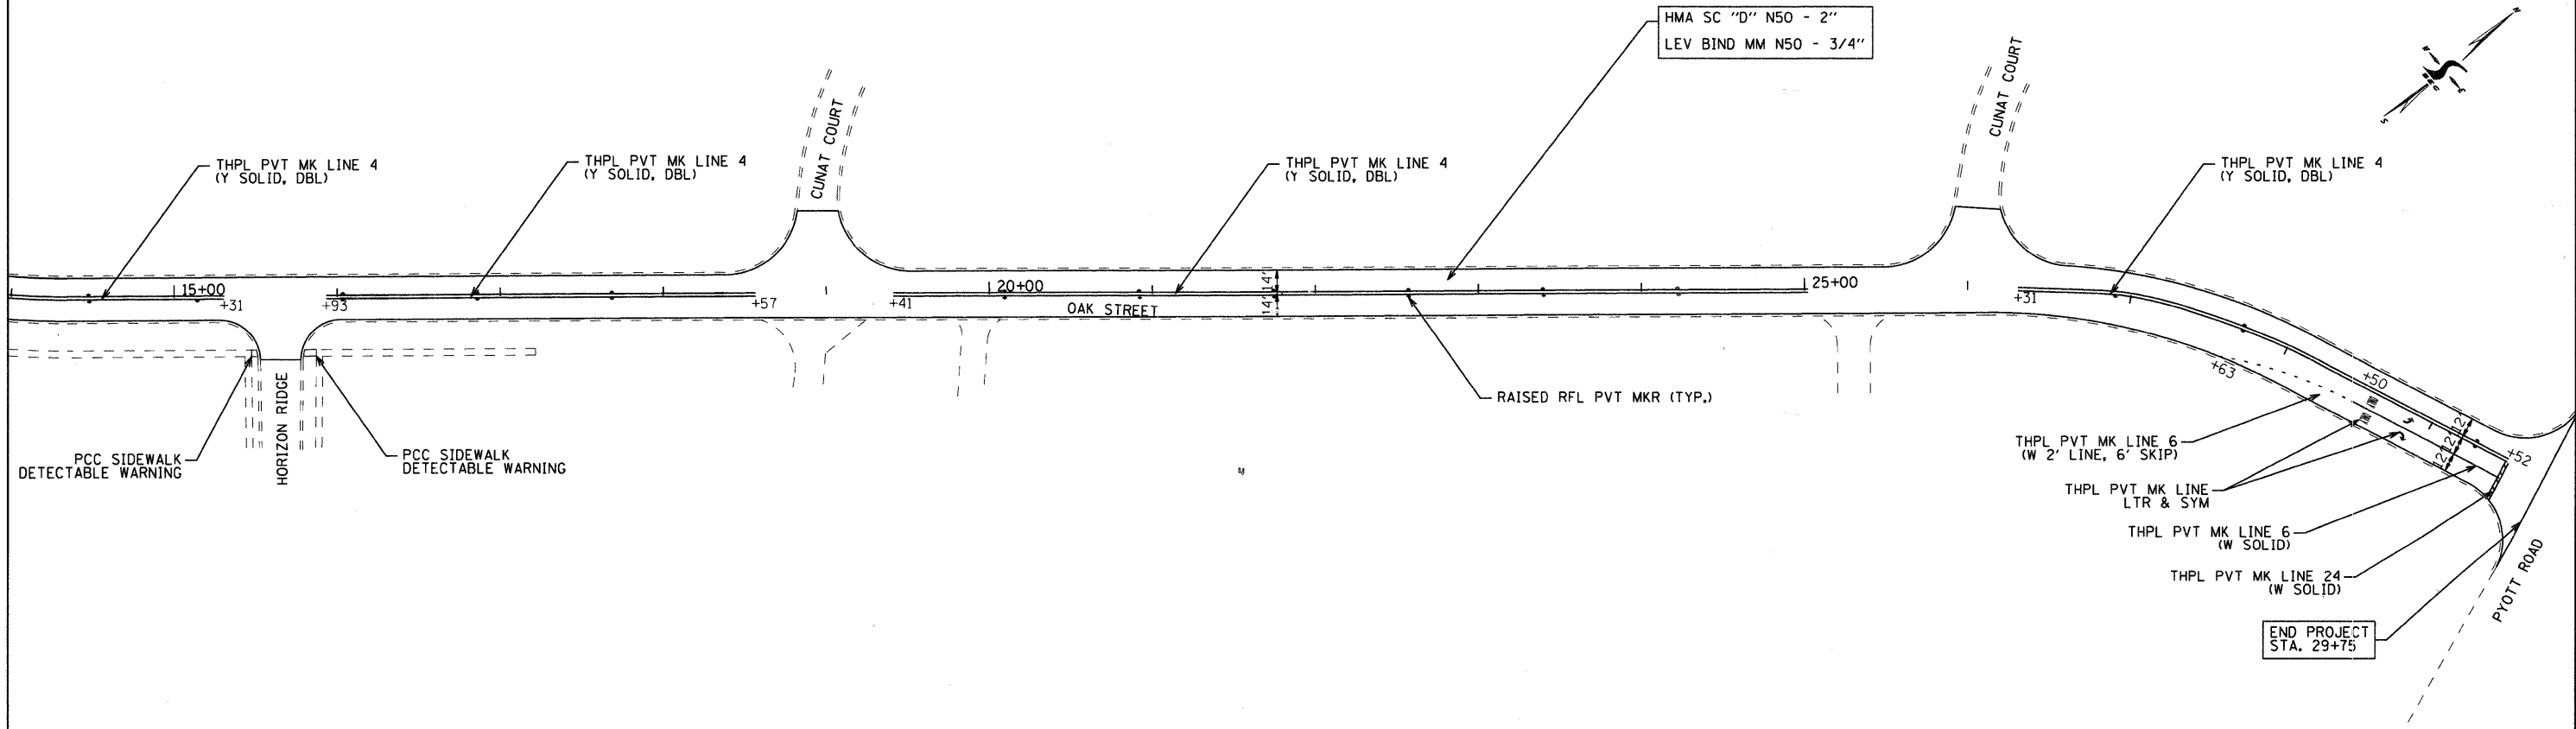

SEC Group, Inc.
 Engineering
 Surveying
 Planning
 Landscape Architecture
 McHenry • Yorkville • New Lenox • Chicago
 www.secgroupinc.com

USER NAME = jguerrero	DESIGNED -	REVISED -
PLOT SCALE = 1"=50'	DRAWN -	REVISED -
PLOT DATE = 4/9/2009	CHECKED -	REVISED -
	DATE - TBD	REVISED -

**VILLAGE OF LAKE IN THE HILLS 2009 LAPP
 RESURFACING PROGRAM**

**ROADWAY PLAN
 OAK STREET**

SCALE: 1"=50'	SHEET NO. 2 OF 2 SHEETS	STA. TO STA.
---------------	-------------------------	--------------

F.A. RTE.	SECTION	COUNTY	TOTAL SHEETS	SHEET NO.
	08-00032-00-RS	MCHENRY	21	14
FED. ROAD DIST. NO.		ILLINOIS	FED. AID PROJECT	
		CONTRACT NO.	63164	

LAKE IN THE HILLS 2009 LAPP
 11/08/09
 080557-0001.dgn