

COPYRIGHT © 2008 BY BAXTER & WOODMAN, INC.  
 STATE OF ILLINOIS - PROFESSIONAL DESIGN FIRM  
 LICENSE NO. 187-0022 EXPRESSES  
 566 S. W. 11th St., Suite 200, O'Fallon, IL 62456  
 618-272-2209 FAX 618-272-2209  
 ...\\plotdrive\voce\_9600\dry...  
 ...\\server\03688991...  
 ...\\server\03688991...




USER NAME = 566bod	DESIGNED - JGH	REVISED -
FILE NAME = 080851-Plan01.sht	DRAWN - BCD	REVISED -
PLOT DATE = 3/2/2009	CHECKED - TAO	REVISED -
	DATE - 3-13-09	REVISED -

**VILLAGE OF LAKE MOOR, ILLINOIS**  
**FAU 0012 WEST WEGNER ROAD/SOUTH DRIVE**  
**STP (LAPP) IMPROVEMENTS**

**PLAN - WEST WEGNER ROAD/SOUTH DRIVE**  
 SCALE: 1"=20'  
 STA. 0+00 TO STA. 10+00

F.A. RTE.	SECTION	COUNTY	TOTAL SHEETS	SHEET NO.
	08-00008-00-RS	MCHEMRY	15	5
FED. ROAD DIST. NO.	ILLINOIS		CONTRACT NO. 63165	
C-91-204-09			FED. AID PROJECT M-9003(170)	

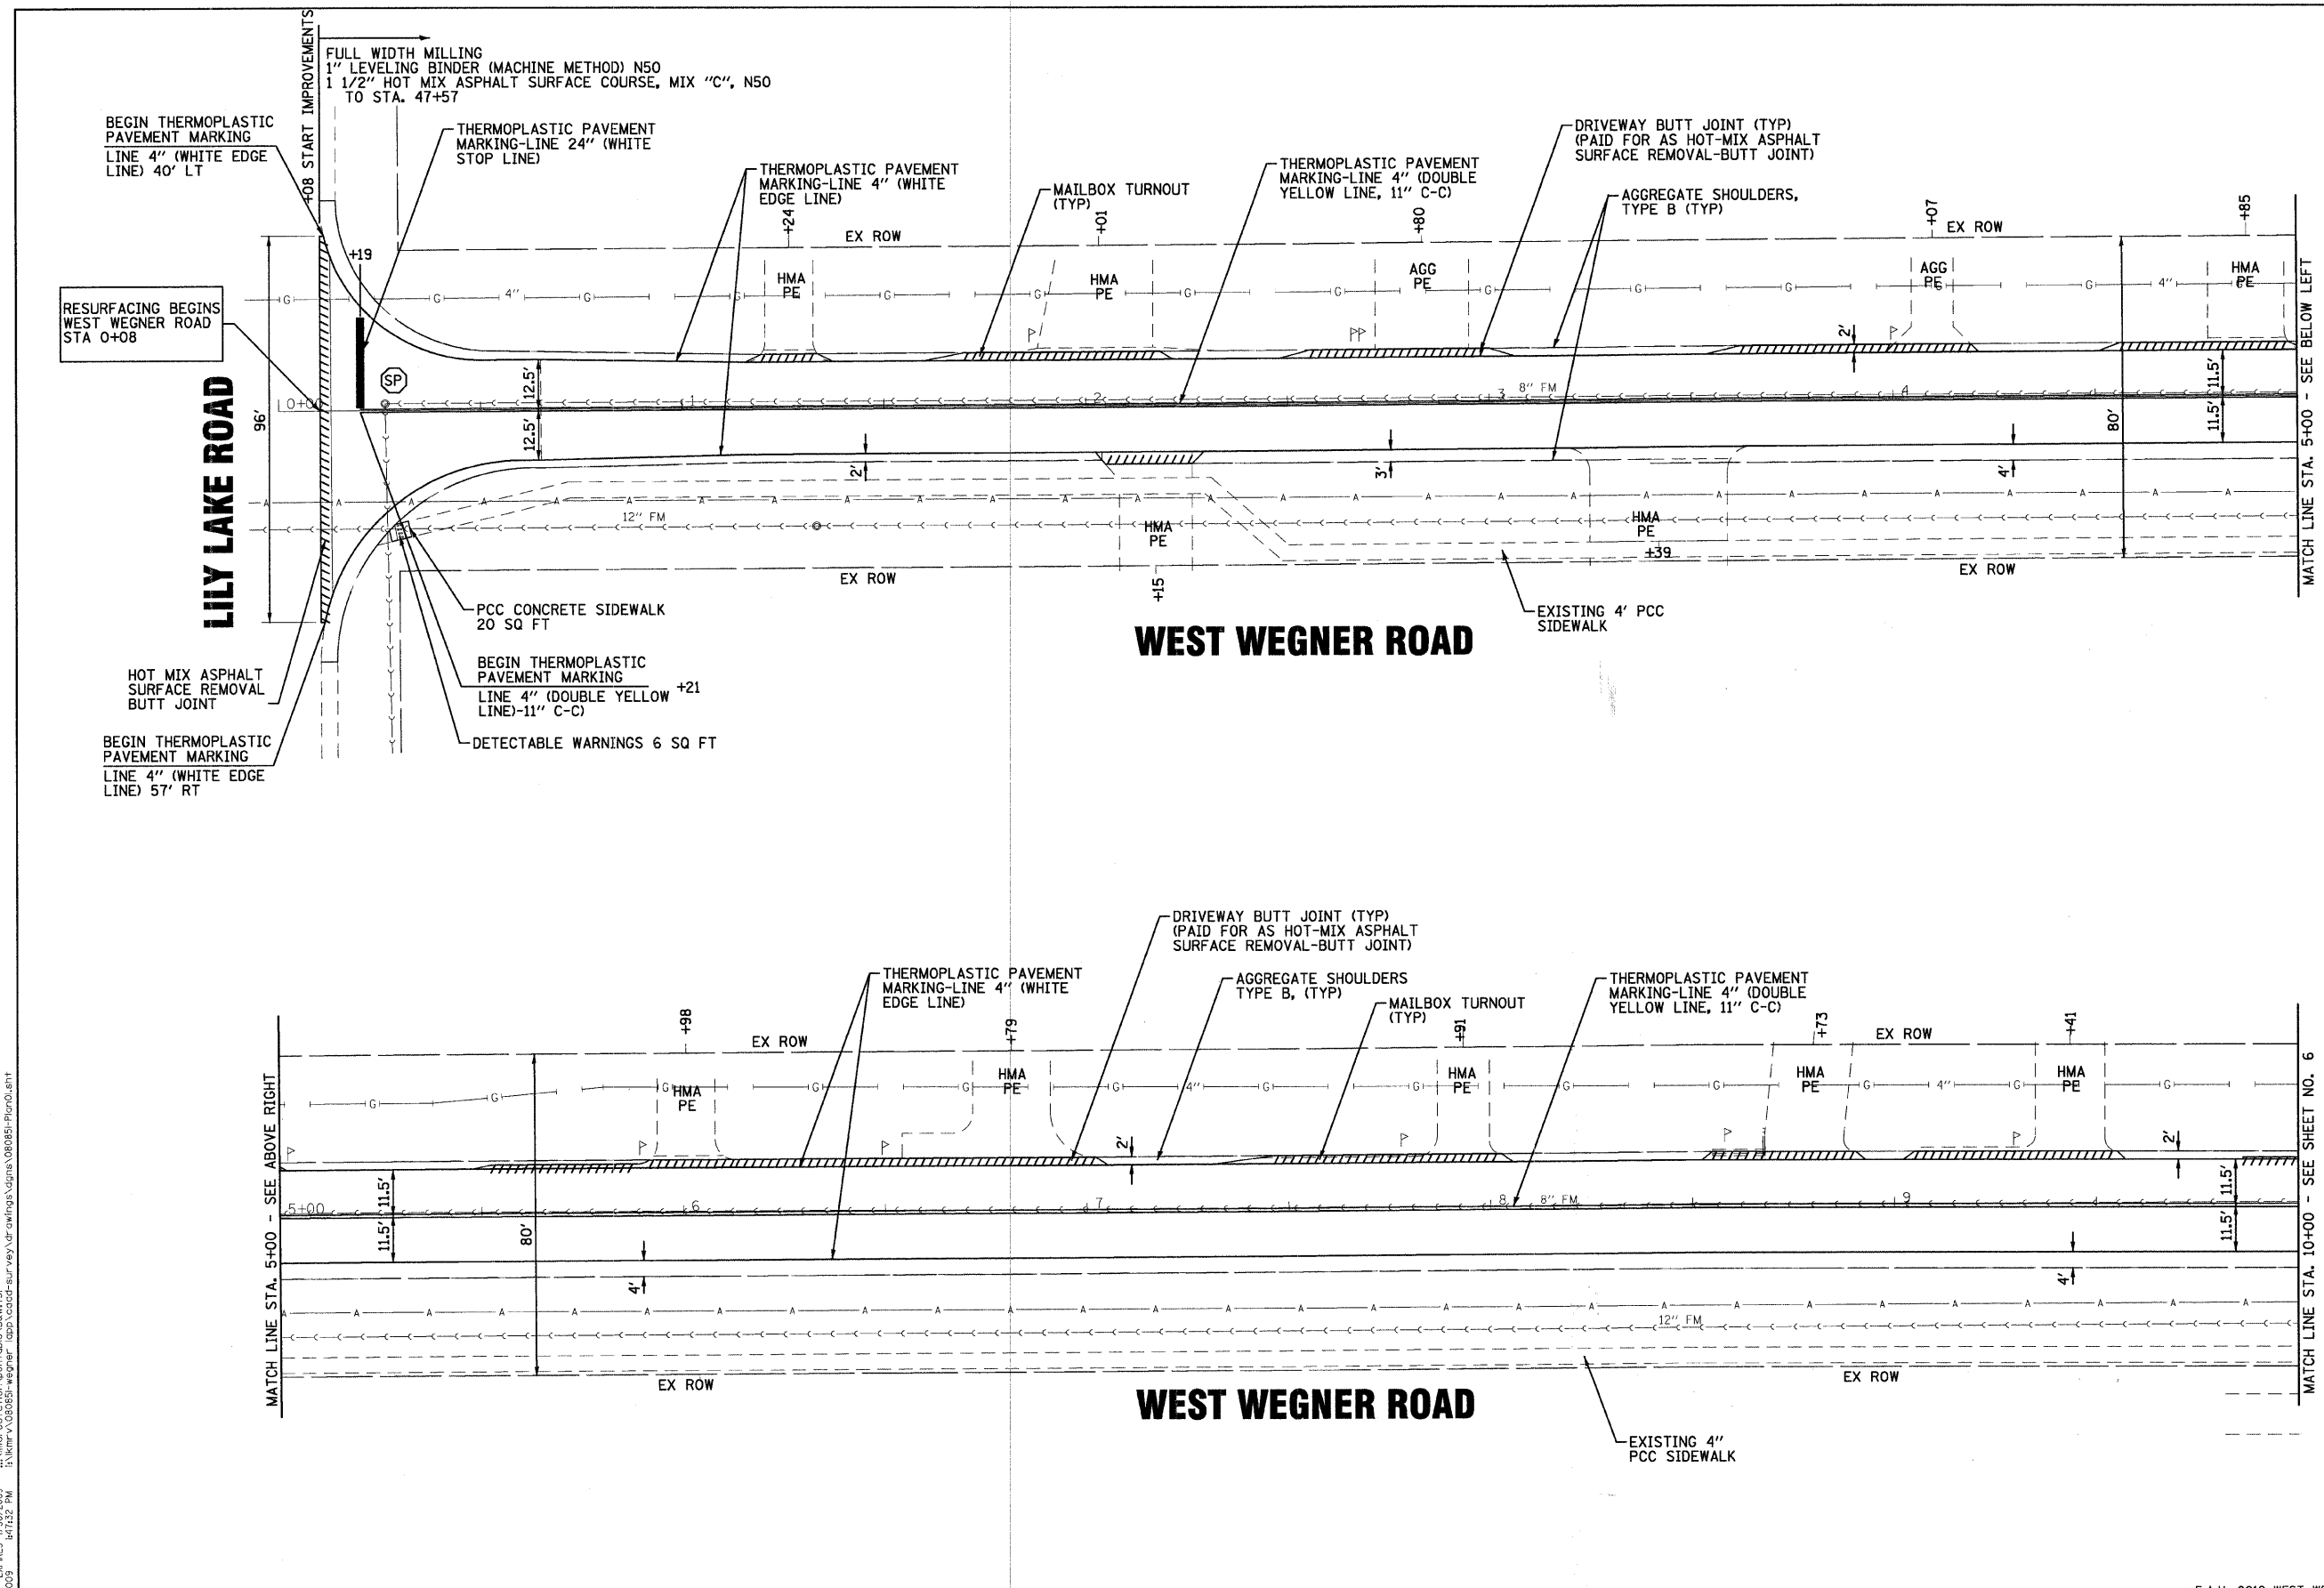

\*F.A.U. 0012 WEST WEGNER ROAD/SOUTH DRIVE