


WEST WEGNER ROAD

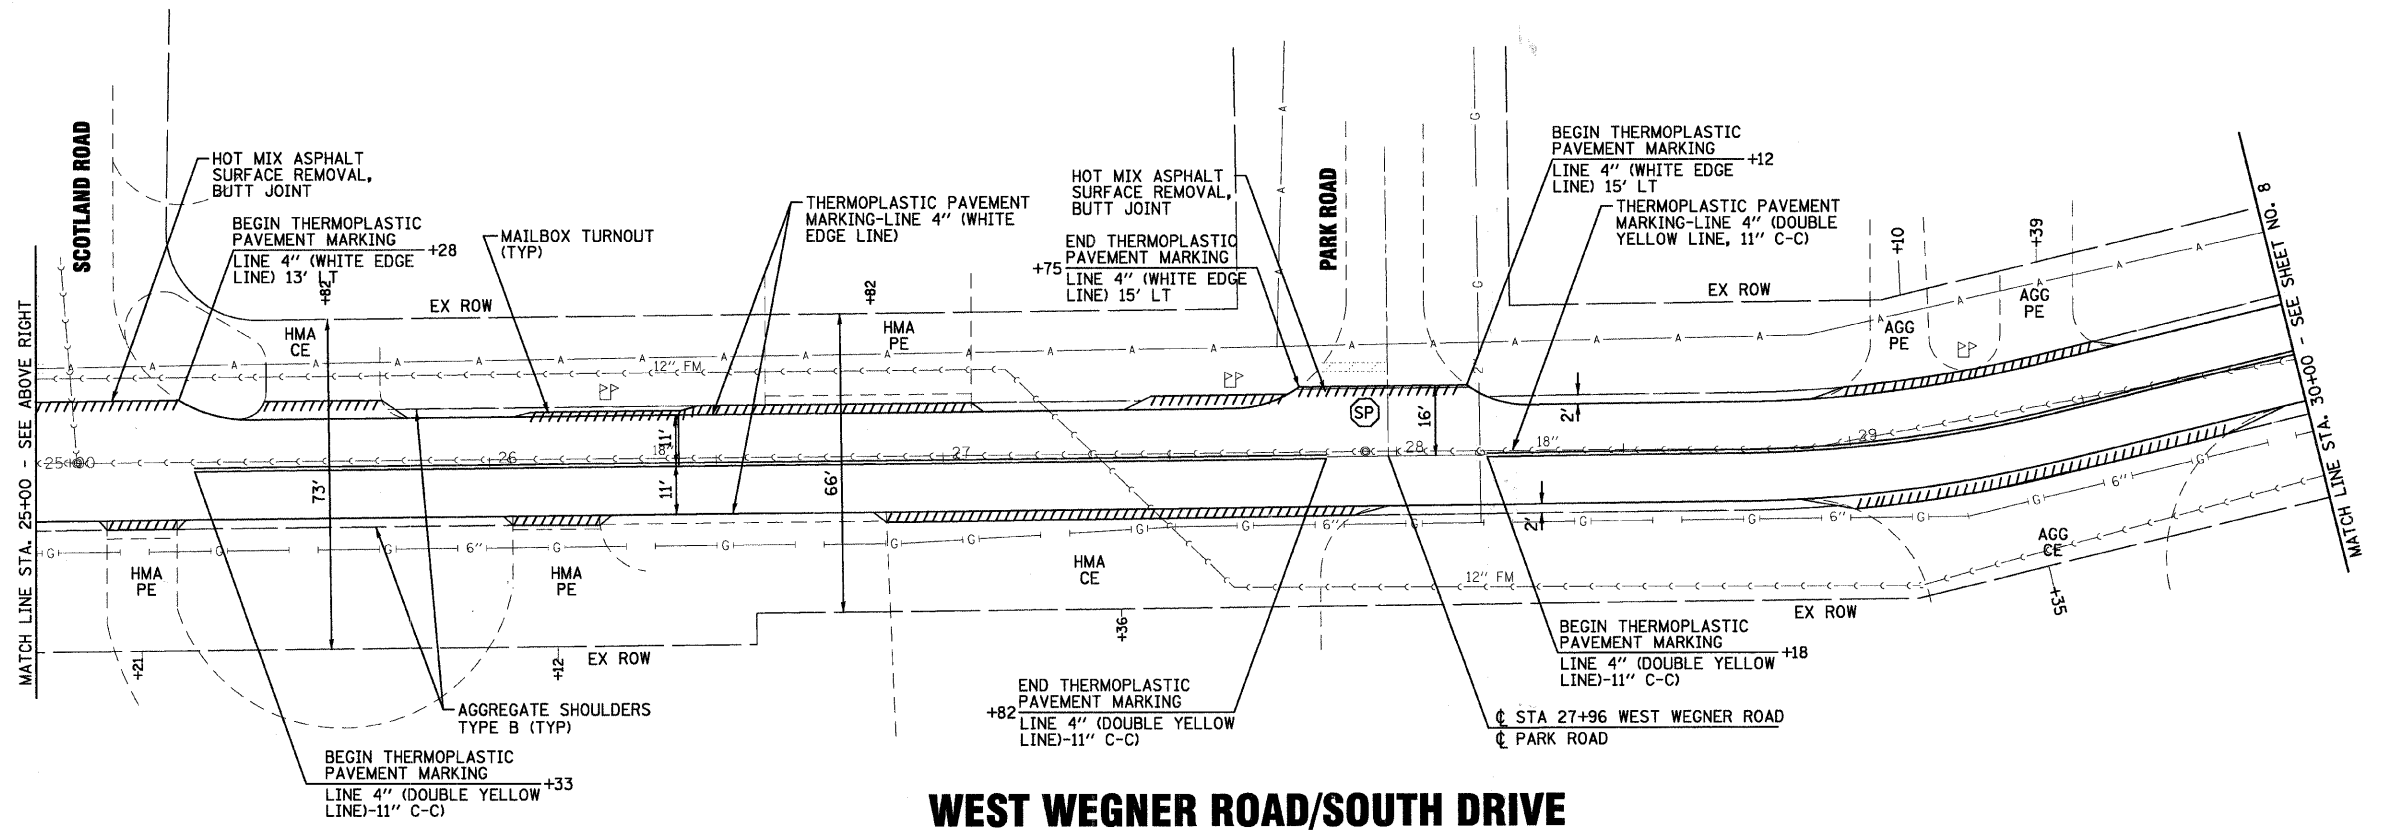

WEST WEGNER ROAD/SOUTH DRIVE

COPYRIGHT © 2008 BY BAXTER & WOODMAN, INC.
 STATE OF ILLINOIS - PROFESSIONAL DESIGN FIRM
 LICENSE NO. 088-08851-1P1003.sht
 11/10/09 10:08:51 AM
 I:\Projects\08808851-1P1003.sht



USER NAME = 566bod	DESIGNED - JGH	REVISED -
FILE NAME = 08808851-1P1003.sht	DRAWN - BCD	REVISED -
PLOT DATE = 3/2/2009	CHECKED - TAO	REVISED -
	DATE - 3-13-09	REVISED -

VILLAGE OF LAKEMOOR, ILLINOIS
FAU 0012 WEST WEGNER ROAD/SOUTH DRIVE
STP (LAPP) IMPROVEMENTS

PLAN - WEST WEGNER ROAD/SOUTH DRIVE

SCALE: 1"=20' STA. 20+00 TO STA. 30+00

F.A. RTE.	SECTION	COUNTY	TOTAL SHEETS	SHEET NO.
C-91-204-09	08-00008-00-RS	McHENRY	15	7
FED. ROAD DIST. NO.		CONTRACT NO.		
C-91-204-09		63165		
		ILLINOIS		FED. AID PROJECT M-9003(170)

*F.A.U. 0012 WEST WEGNER ROAD/SOUTH DRIVE