



F.A.U. ROUTE	MUNICIPAL SECTION	COUNTY	TOTAL SHEETS
033	08-00109-00-RS	McHENRY	32
CROSS SECTIONS STA. 9+00 TO STA. 11+00			18
F.H.W.A. REG.5 ILLINOIS CONTRACT NO. 6316			


11+00

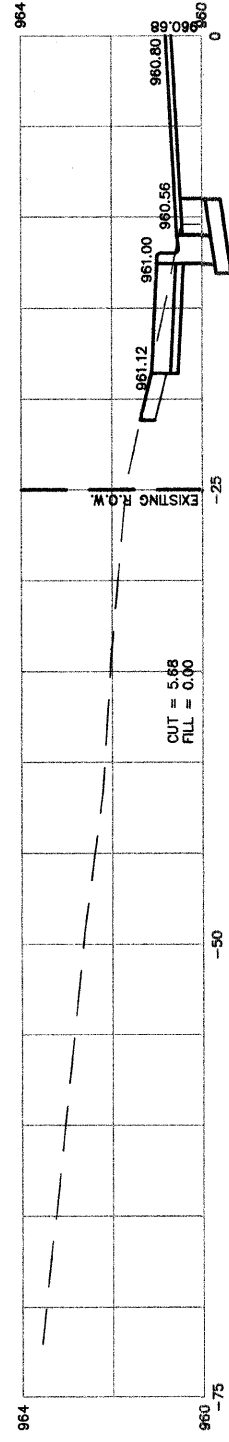


10+89
 P.E. LT.

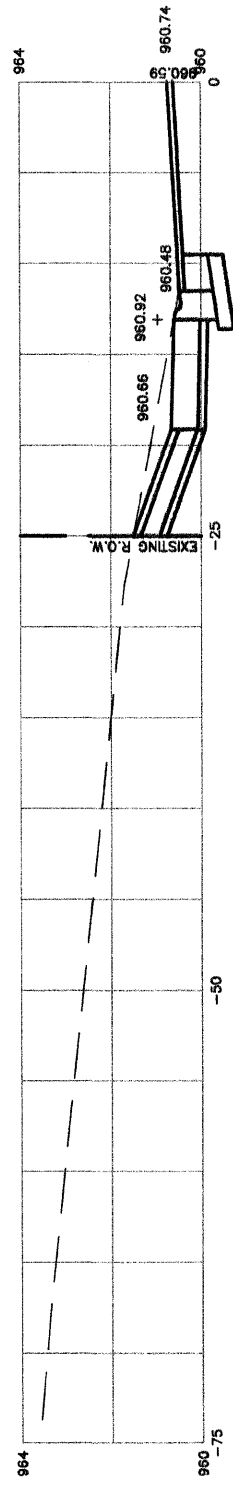


10+50

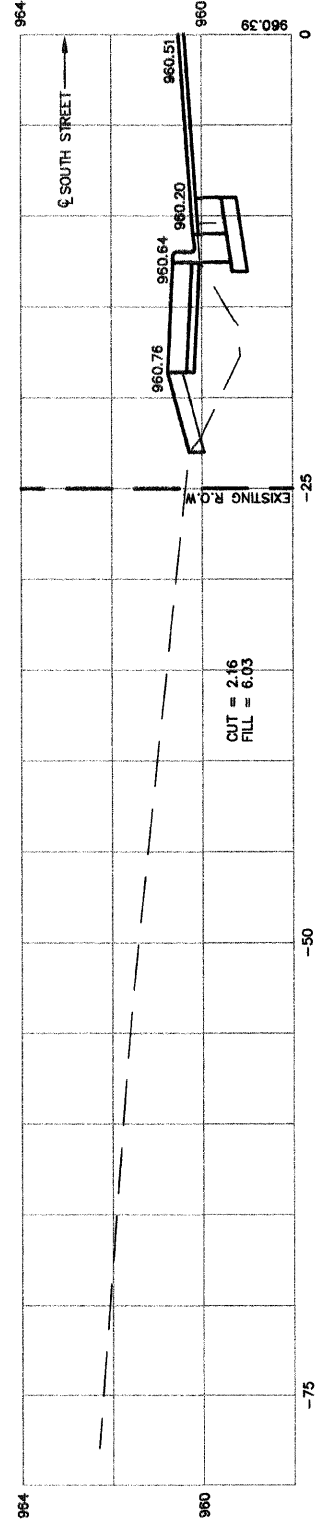

10+00

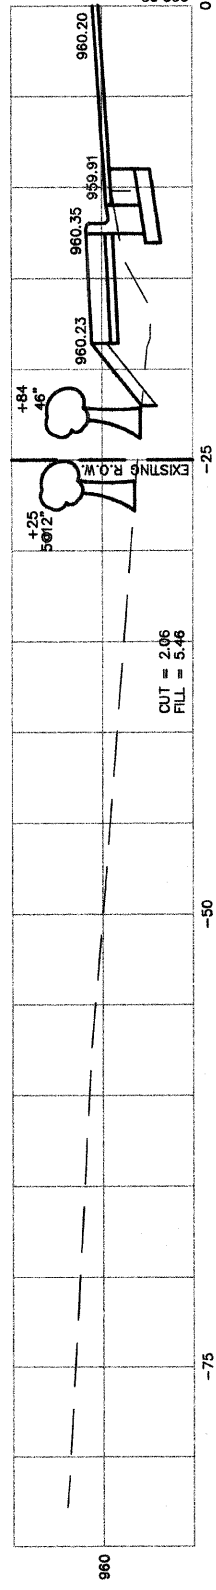

9+50

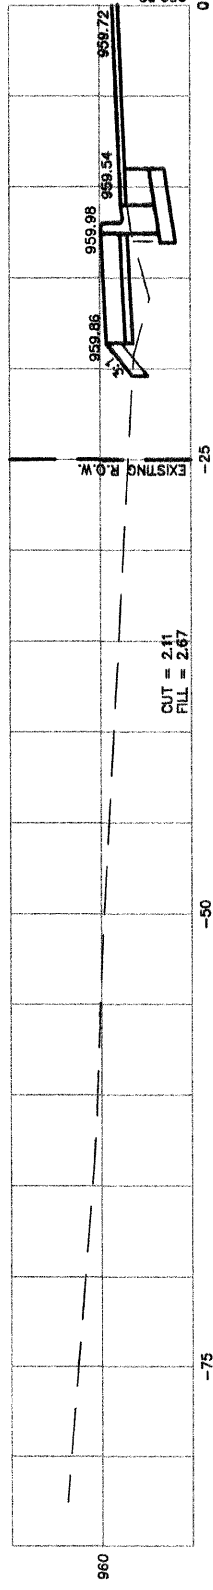

9+00



SOUTH STREET

SCALE: 1"=5' HORIZONTAL
 1"=2' VERTICAL